



MATERIALS & FINISHES

ROOF-Concrete interlocking tiles.
WALLS-White painted render.
LOWER WALLS-Brickwork.
WINDOWS-White UPVC.
DOORS-White UPVC.
R W GOODS-White UPVC.

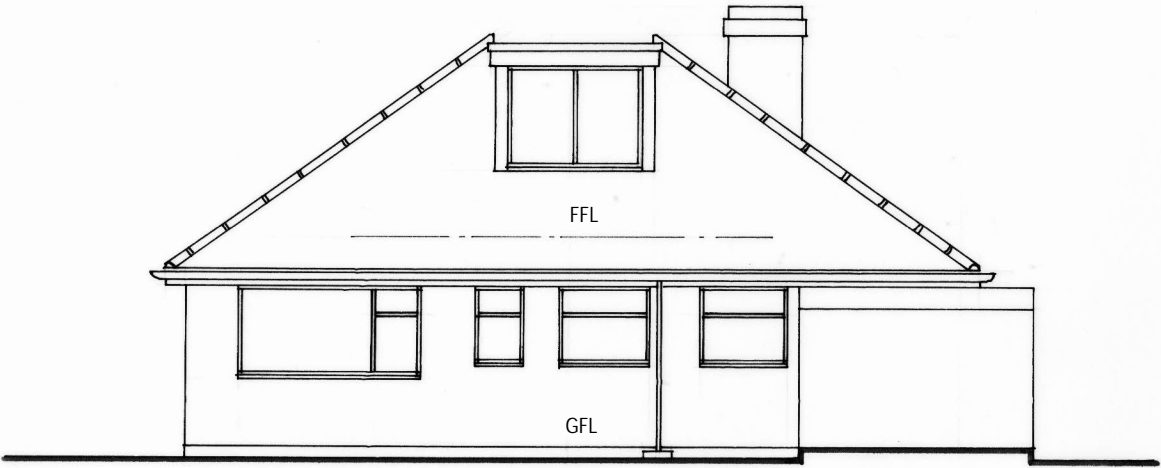

Existing West Elevation

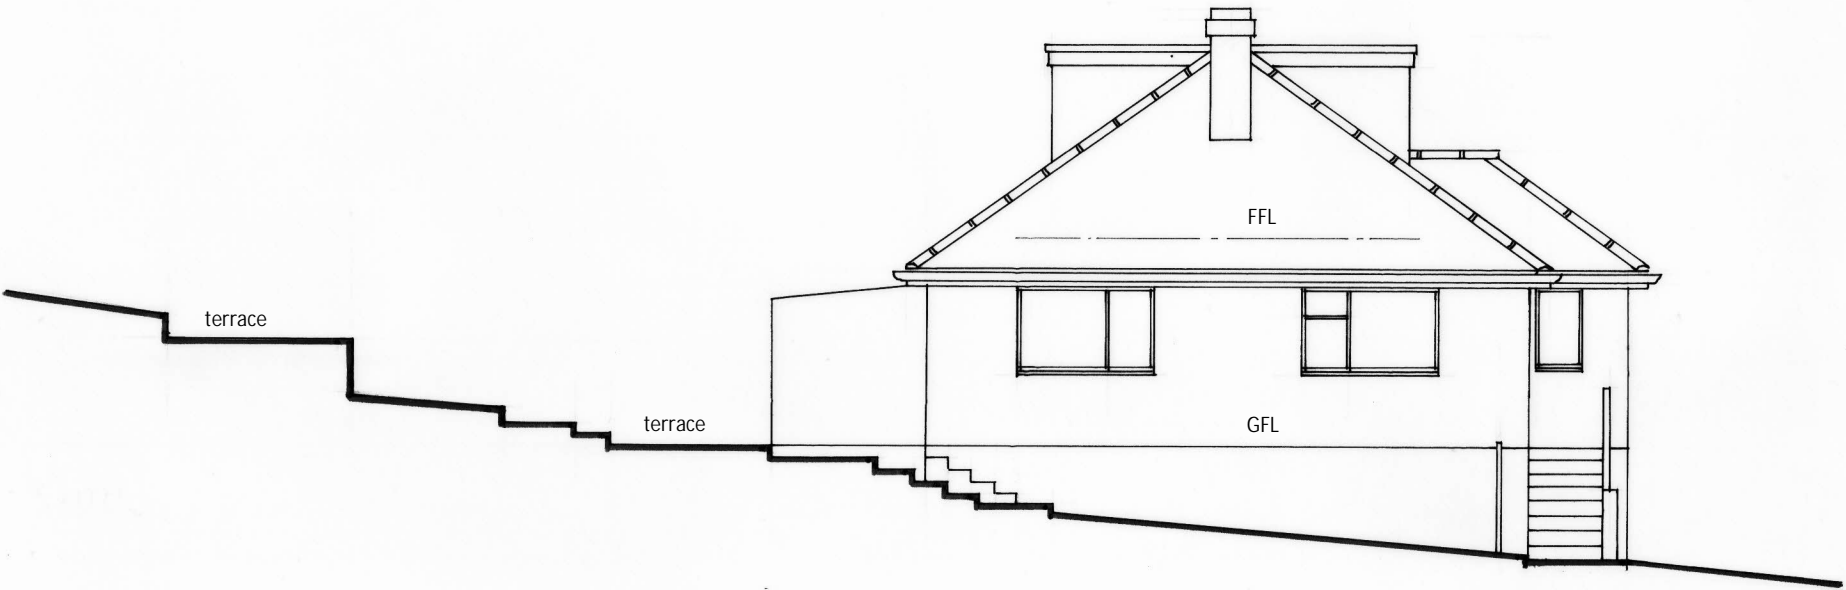

Existing South Elevation

All setting out and dimensions are to be checked on site before starting work and the architect notified of any discrepancies	
M.P. Technical Services 5 Harebeating Crescent Hailsham East Sussex BN27 1JH Tel: 01323 842747 Email: pavey456@gmail.com	
Client	Mr B. Melton
Job Title	1 Winton Avenue Saltdean BN2 8FN
Drg Title	Existing South & West Elevations
Scale	1/100 @ A3
Date	28/4/21
Drg by	MP
Drg No.	E7