


Proposed West Elevation

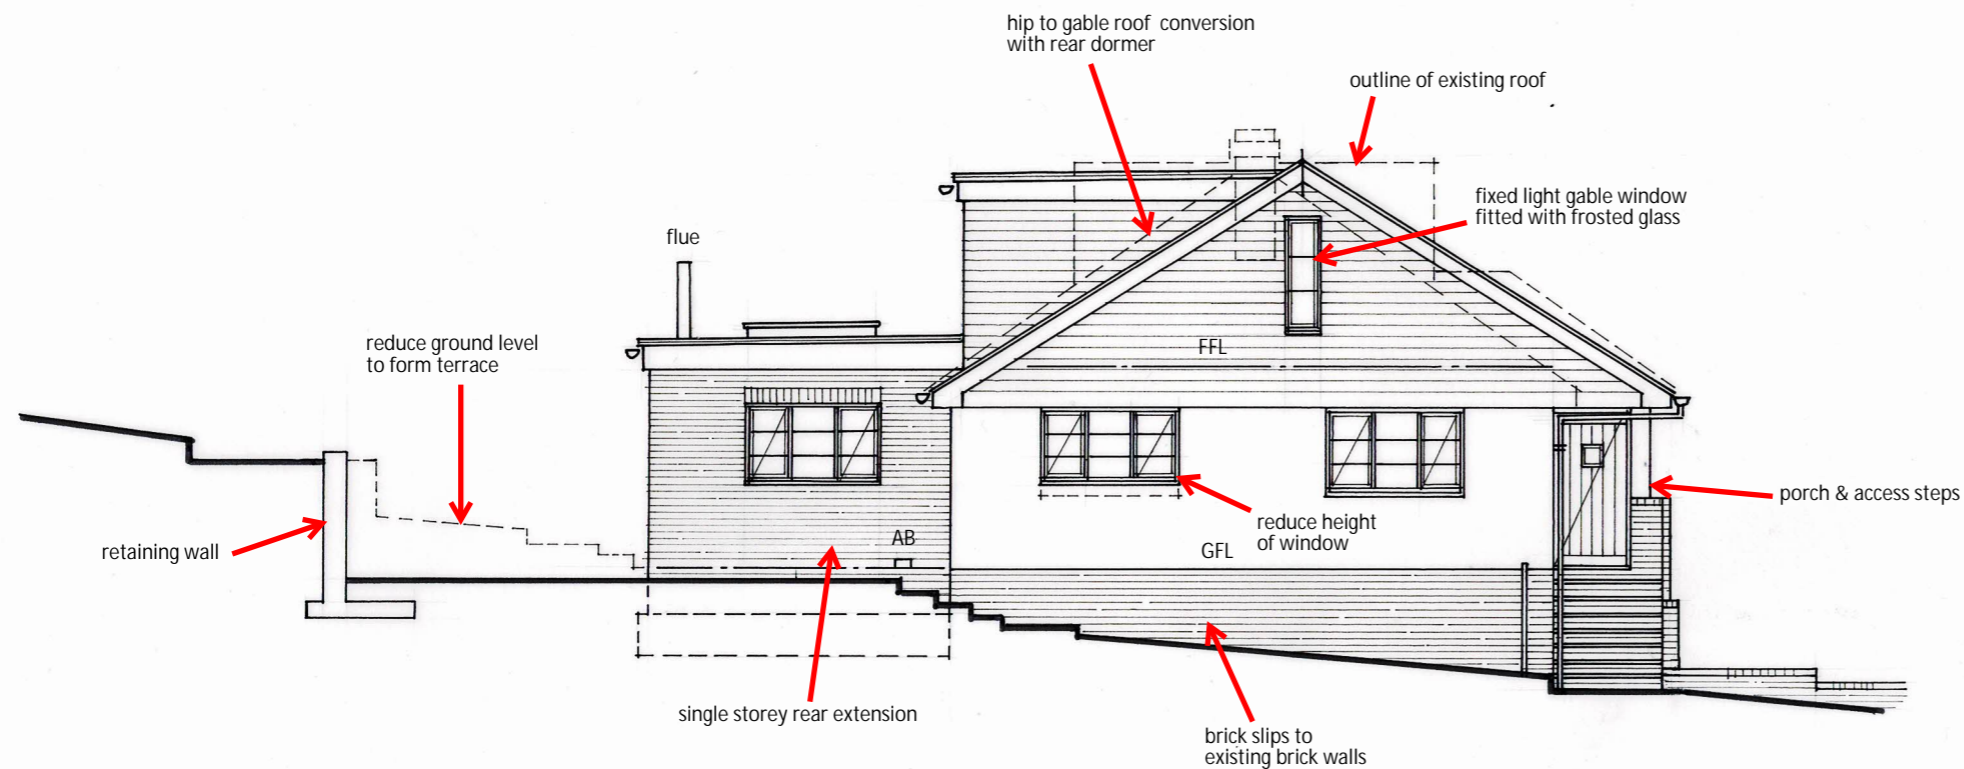

Proposed South Elevation

#### MATERIALS & FINISHES

PITCHED ROOF- Smooth artificial slates.  
FLAT ROOF- Gray GRP.  
GABLES & DORMER WALLS- Black embossed UPVC cladding.  
NEW MASONRY WALLS- Chelsea Yellow brickwork.  
EXISTING BRICKWORK WALLS- Chelsea Yellow brick slips.  
EXISTING RENDERED WALLS- To remain.  
WINDOWS & DOORS- Black aluminium Crital style.  
R. W. GOODS- Black UPVC.  
FASCIA & BARGEBOARDS- White UPVC.

ALL MATERIALS ARE SUBJECT TO APPROVAL.

All setting out and dimensions are to be checked on site before starting work and the architect notified of any discrepancies

**M.P. Technical Services**  
**5 Harebeating Crescent**  
**Hailsham**  
**East Sussex**  
**BN27 1JH**  
**Tel: 01323 842747**  
**Email: pavey456@gmail.com**

Client  
**Mr B. Melton**

Job Title  
**1 Winton Avenue**  
**Saltdean**  
**BN2 8FN**

Drg Title  
**Proposed**  
**South & west**  
**Elevations**

Scale  
**1/100 @ A3**

Date  
**10/5/21**

Drg by  
**MP**

Drg No.

**P5**