


MATERIALS & FINISHES

ROOF-Concrete interlocking tiles.  
WALLS-White painted render.  
LOWER WALLS-Brickwork.  
WINDOWS-White UPVC.  
DOORS-White UPVC.  
R W GOODS-White UPVC.

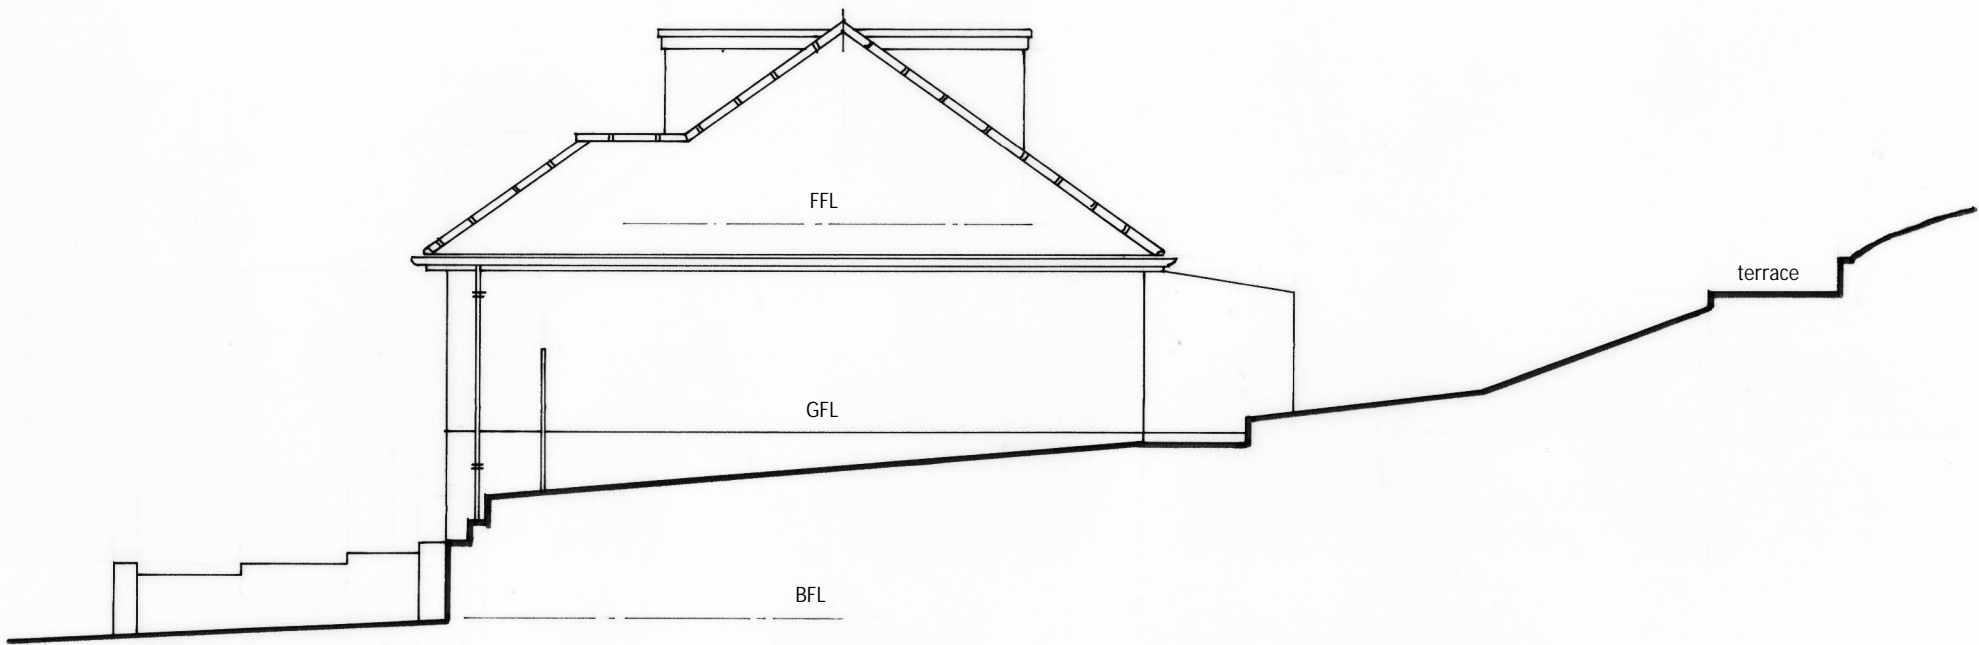

Existing West Elevation



Existing North Elevation

All setting out and dimensions are to be checked on site before starting work and the architect notified of any discrepancies

**M.P. Technical Services**  
**5 Harebeating Crescent**  
**Hailsham**  
**East Sussex**  
**BN27 1JH**  
**Tel: 01323 842747**  
**Email: pavey456@gmail.com**

Client  
**Mr B. Melton**

Job Title  
**1 Winton Avenue**  
**Saltdean**  
**BN2 8FN**

Drg Title  
**Existing**  
**North & East**  
**Elevations**

Scale  
**1/100 @ A3**

Date  
**28/4/21**

Drg by  
**MP**

Drg No.  
**E6**