


REAR ELEVATION^{E.} as proposed




SIDE^S

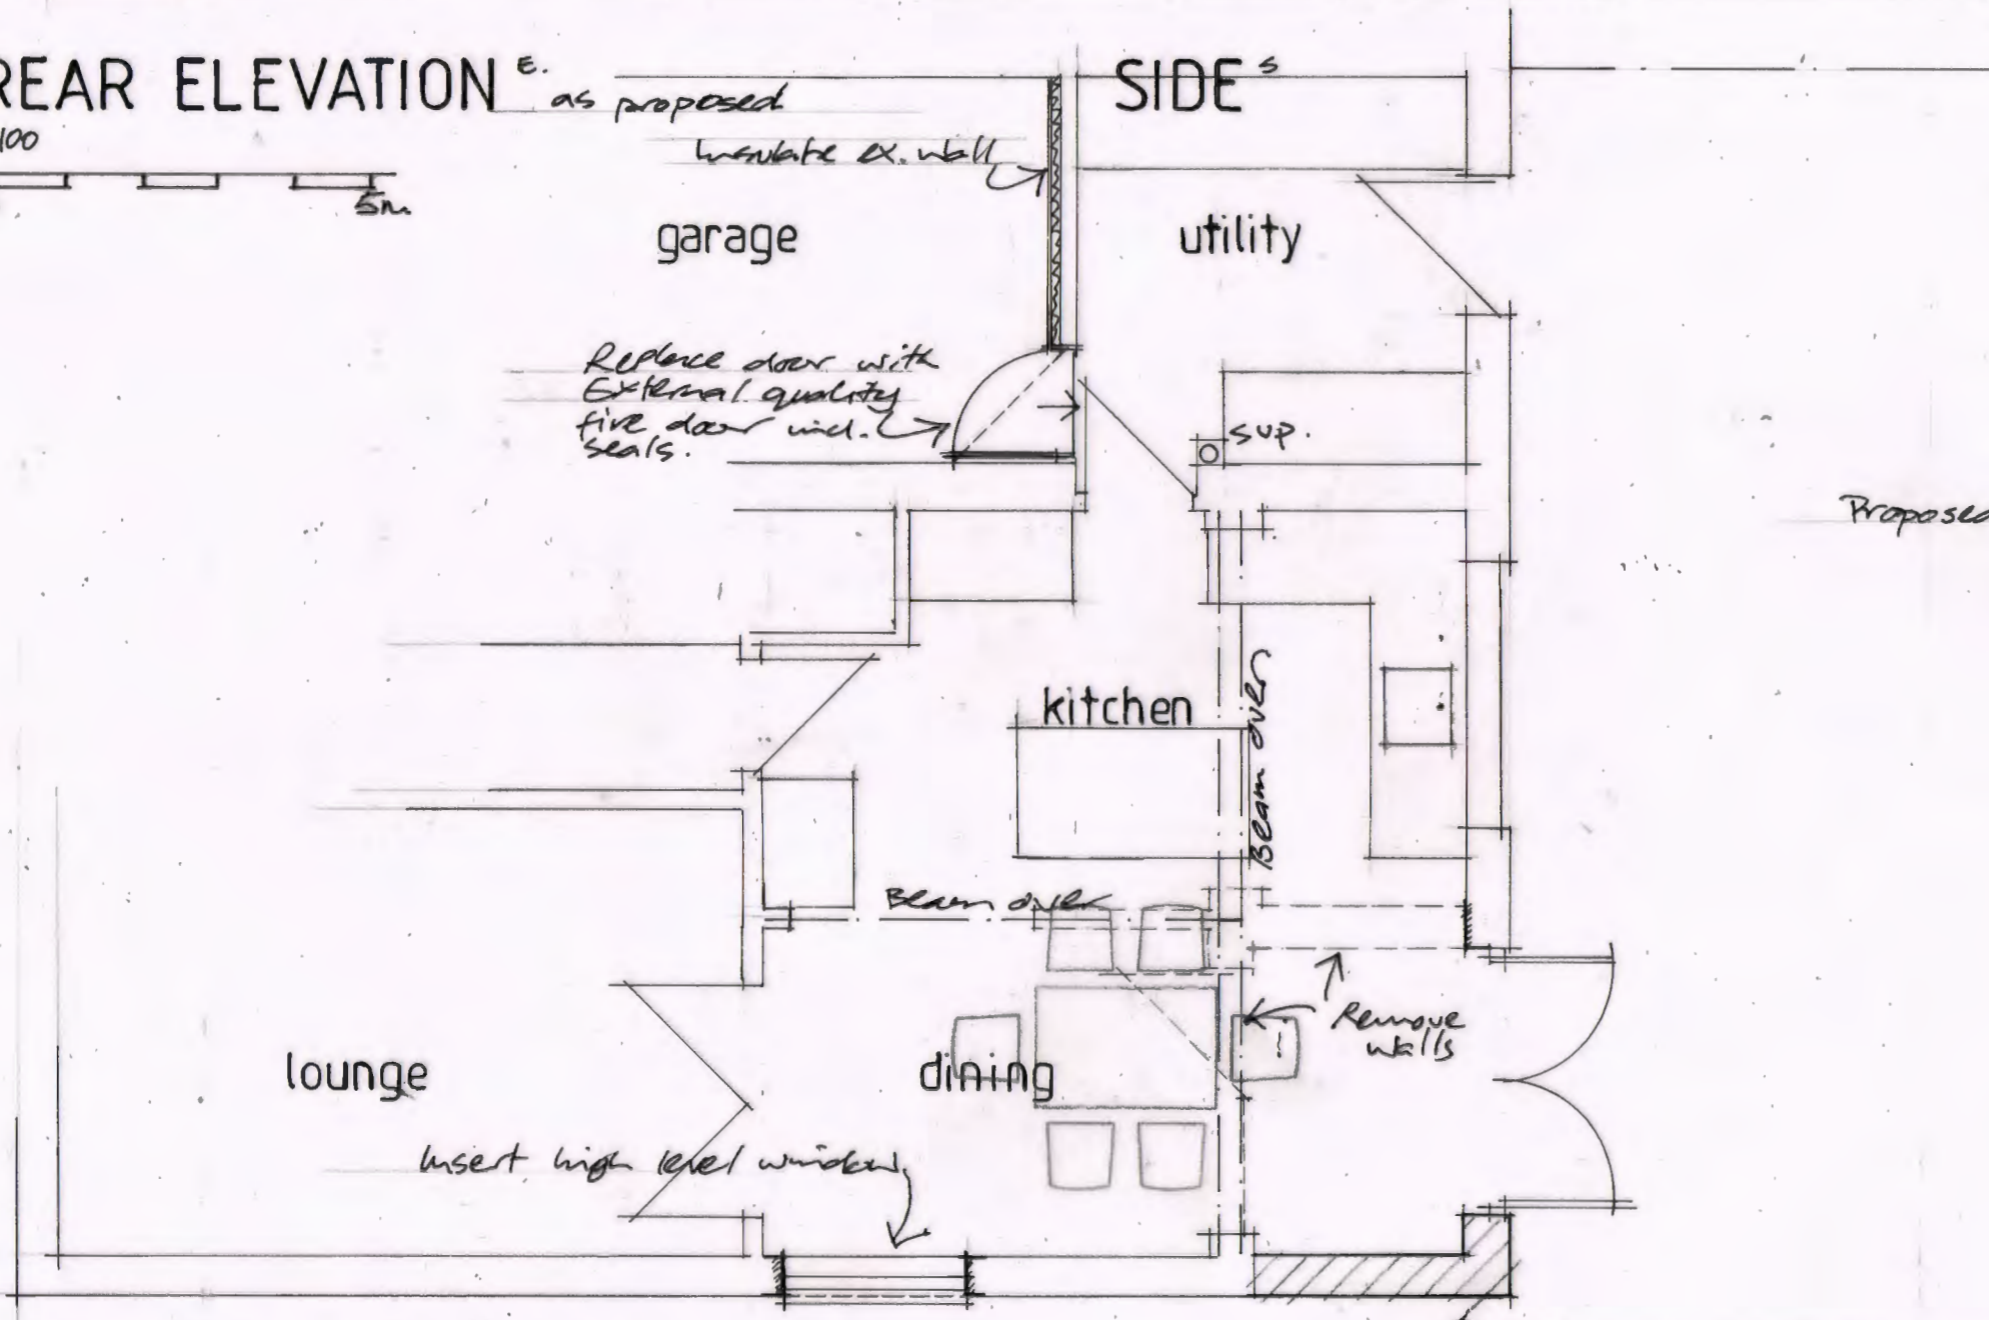

GROUND FLOOR PLAN as proposed.

1:50

1.8m high c/b fence.

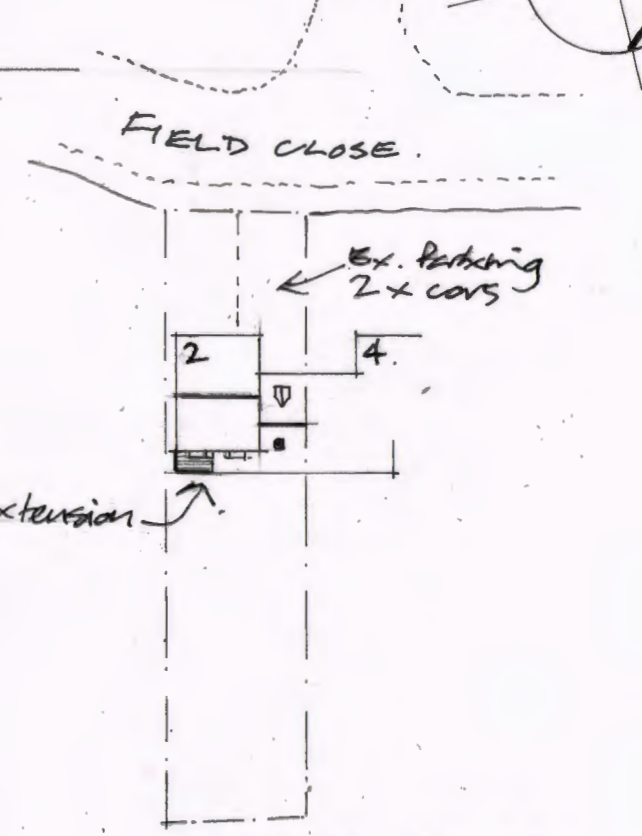

BLOCK PLAN

1:500 incl. Roof plan + Parking.

title Proposed Rear Extension 2 Field Close 1ctford Aylesbury HP18 9JH			
client Mr + Mrs Munro			
scale as shown	drg no 21/019-01	date April '21	rev.
on A3 sheet			