




PROPOSED REAR ELEVATION 1:100

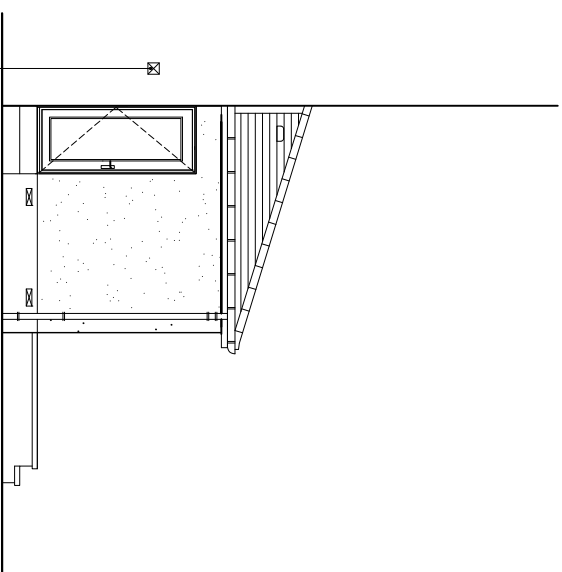

PROPOSED END ELEVATION 1 1:100

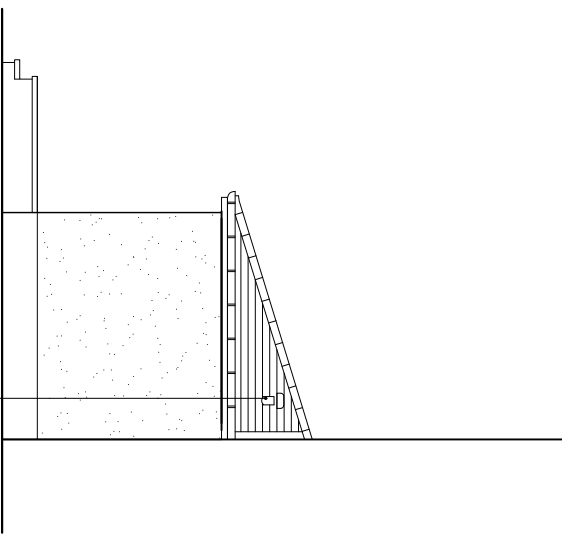

PROPOSED END ELEVATION 2 1:100

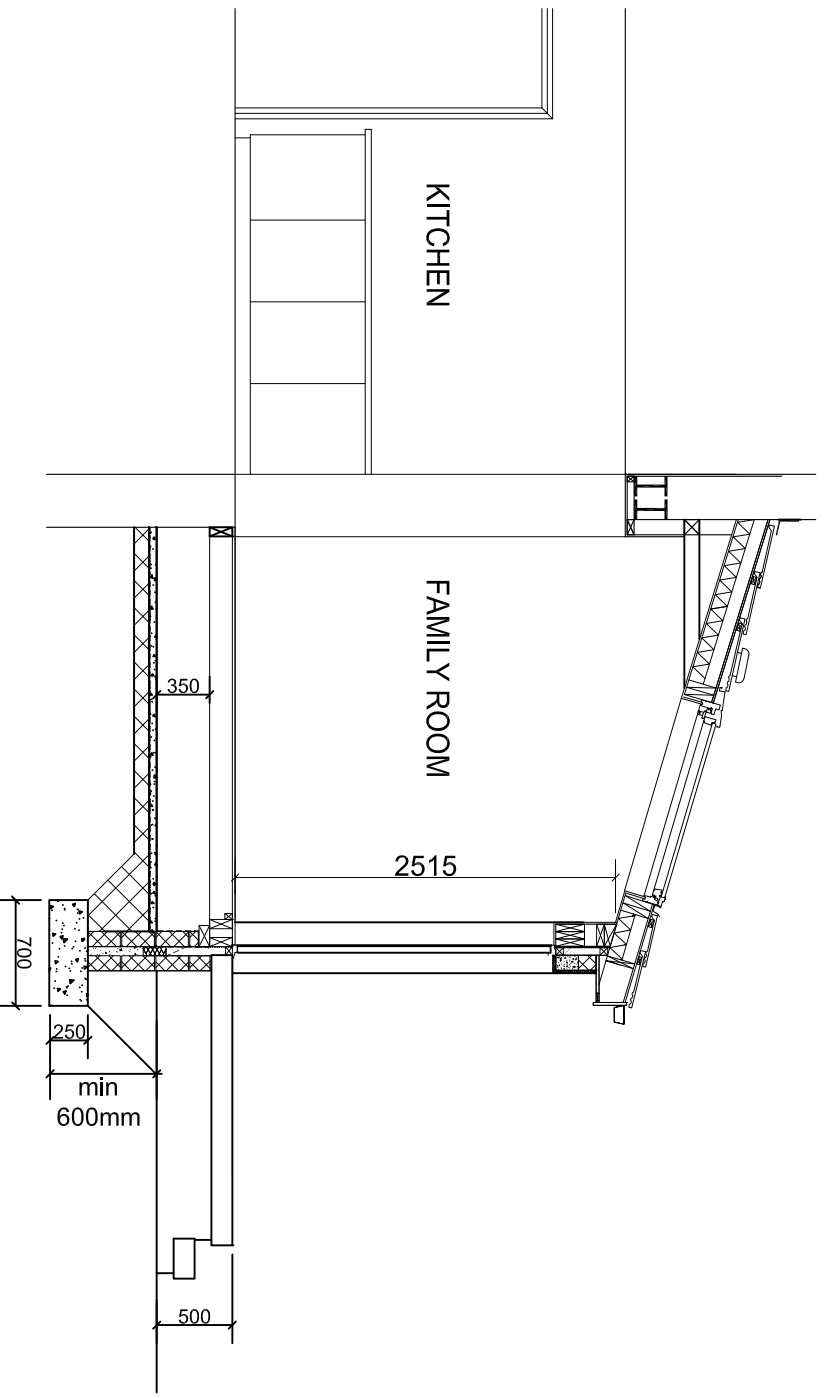

SECTION AA 1:50

Client MR & MRS CHISHOLM	
Job Title 42 CEDRIC ROAD KNIGHTSWOOD GLASGOW G13 2ED	
Job Title DOMESTIC EXTENSION	
Drawing PROPOSED ELEVATIONS SECTION AA	
Scale 1:50	
Date MARCH 2021	Drawn by PES
Drg No. MJB/PWE/006/2021 3	