


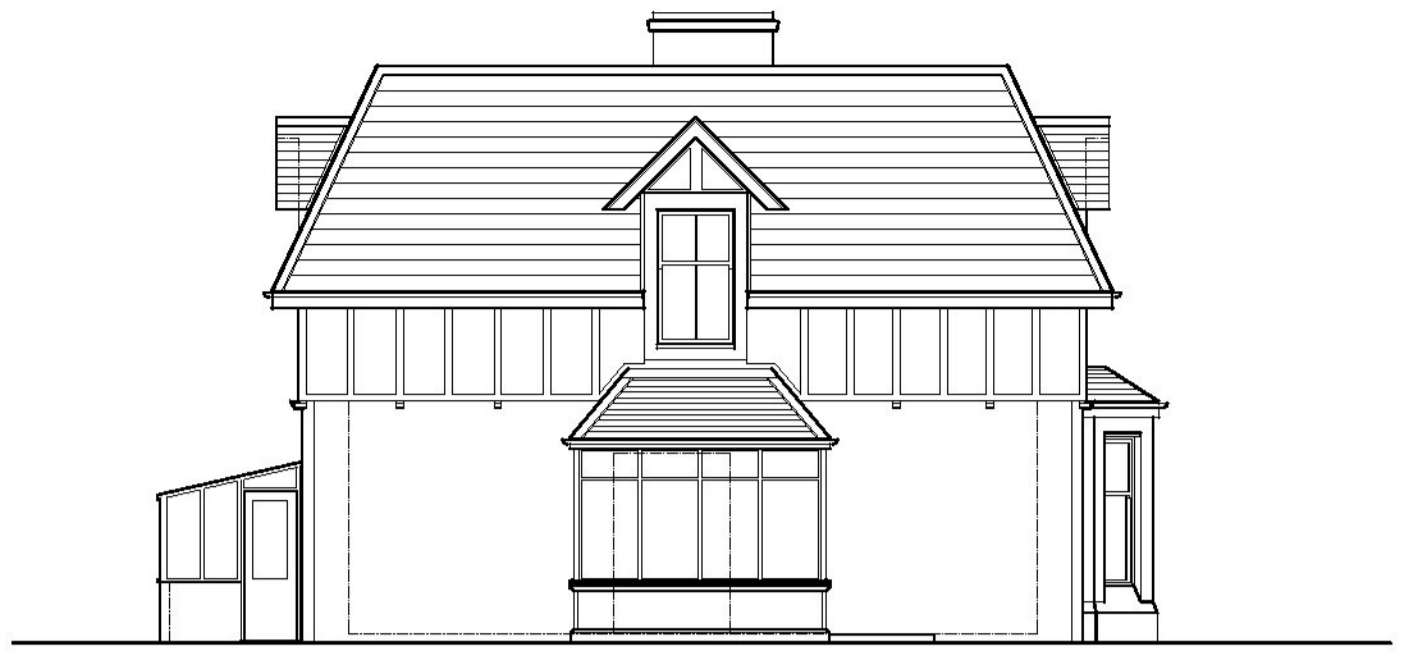


Rear elevation as existing




Front elevation as existing




Front elevation as existing and as proposed

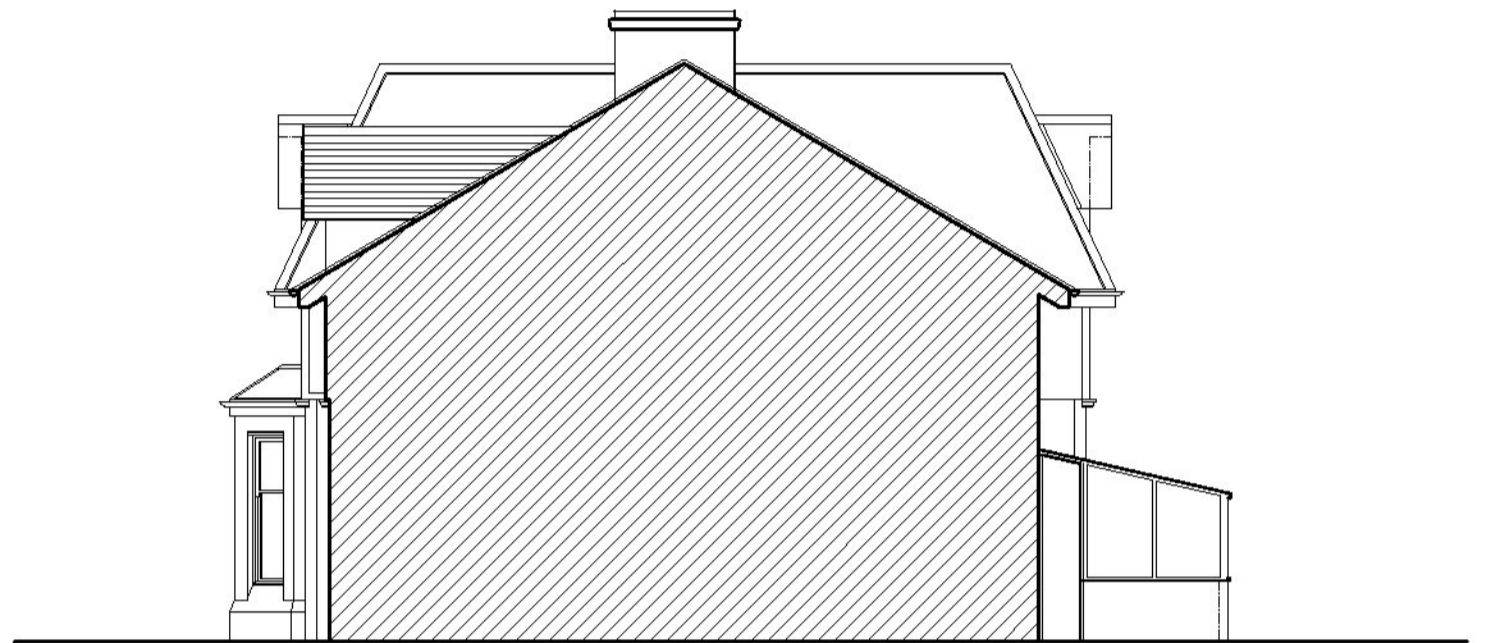

Front elevation as existing

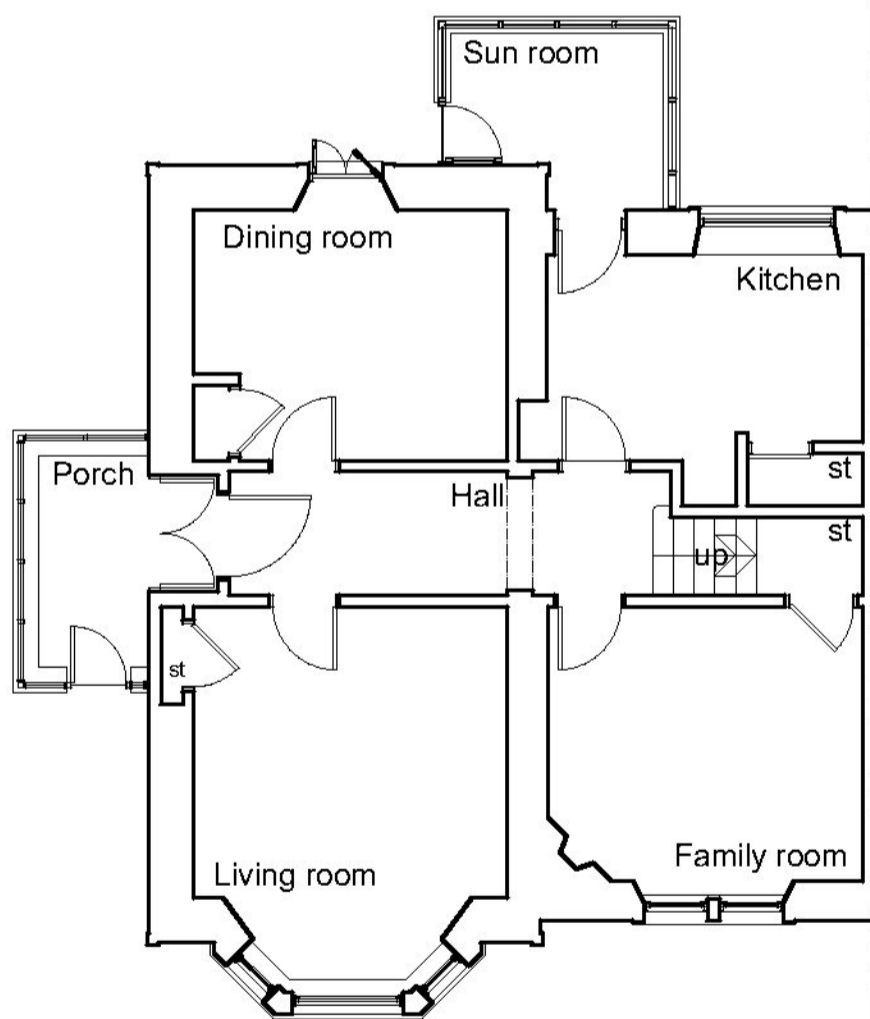

Ground floor plan as existing

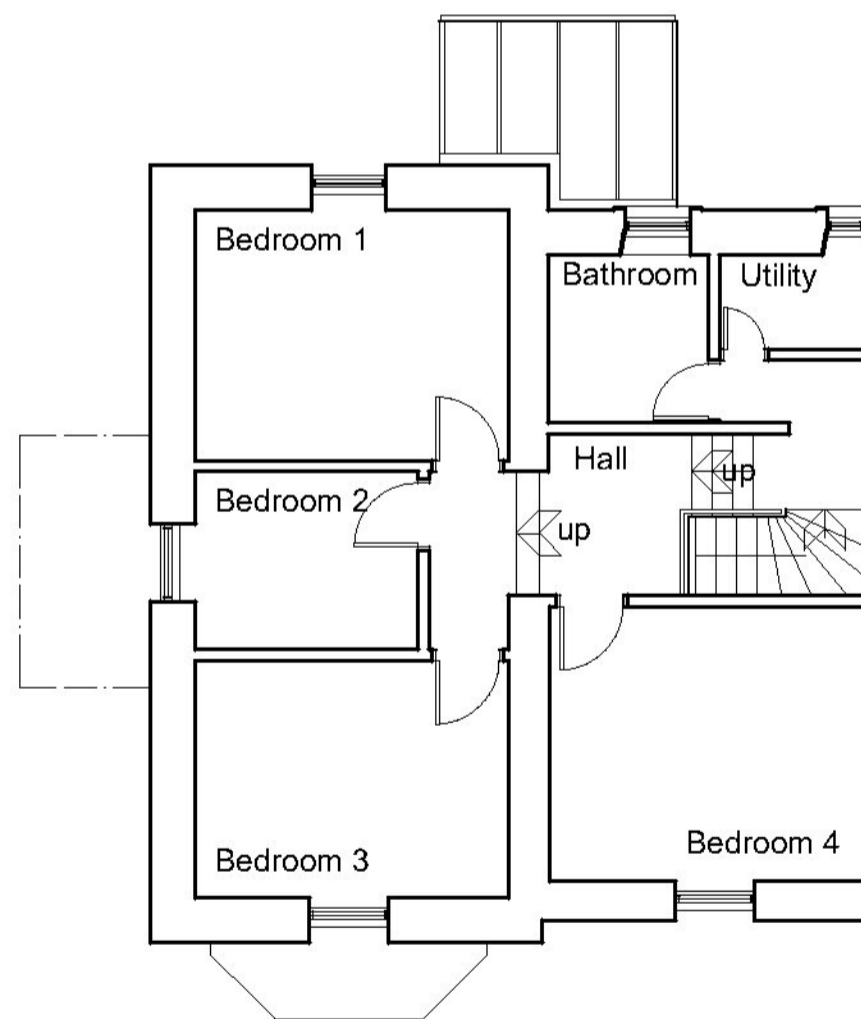

First floor plan as existing

BW ARCHITECTURE
 BW Architecture
 17 Lismore Place
 Glasgow
 G77 6UQ

bwarchitecture@yahoo.com

CLIENT
 Mr & Mrs Farlane
 2 Firdon Crescent,
 Glasgow, G15 0QQ.

PROJECT
 Internal alterations plus
 extension to rear of house
 at 2 Firdon Crescent.

DETAIL
 Plans and elevations as
 existing.



Drawing Number	2189.02	Date	April 21
CAD Reference		Drawn by	RW
Rev	A	B	C
	D	E	F
	G	H	J
	K	L	M
	N		
		Scale	1:100 @ A2