


General Arrangement

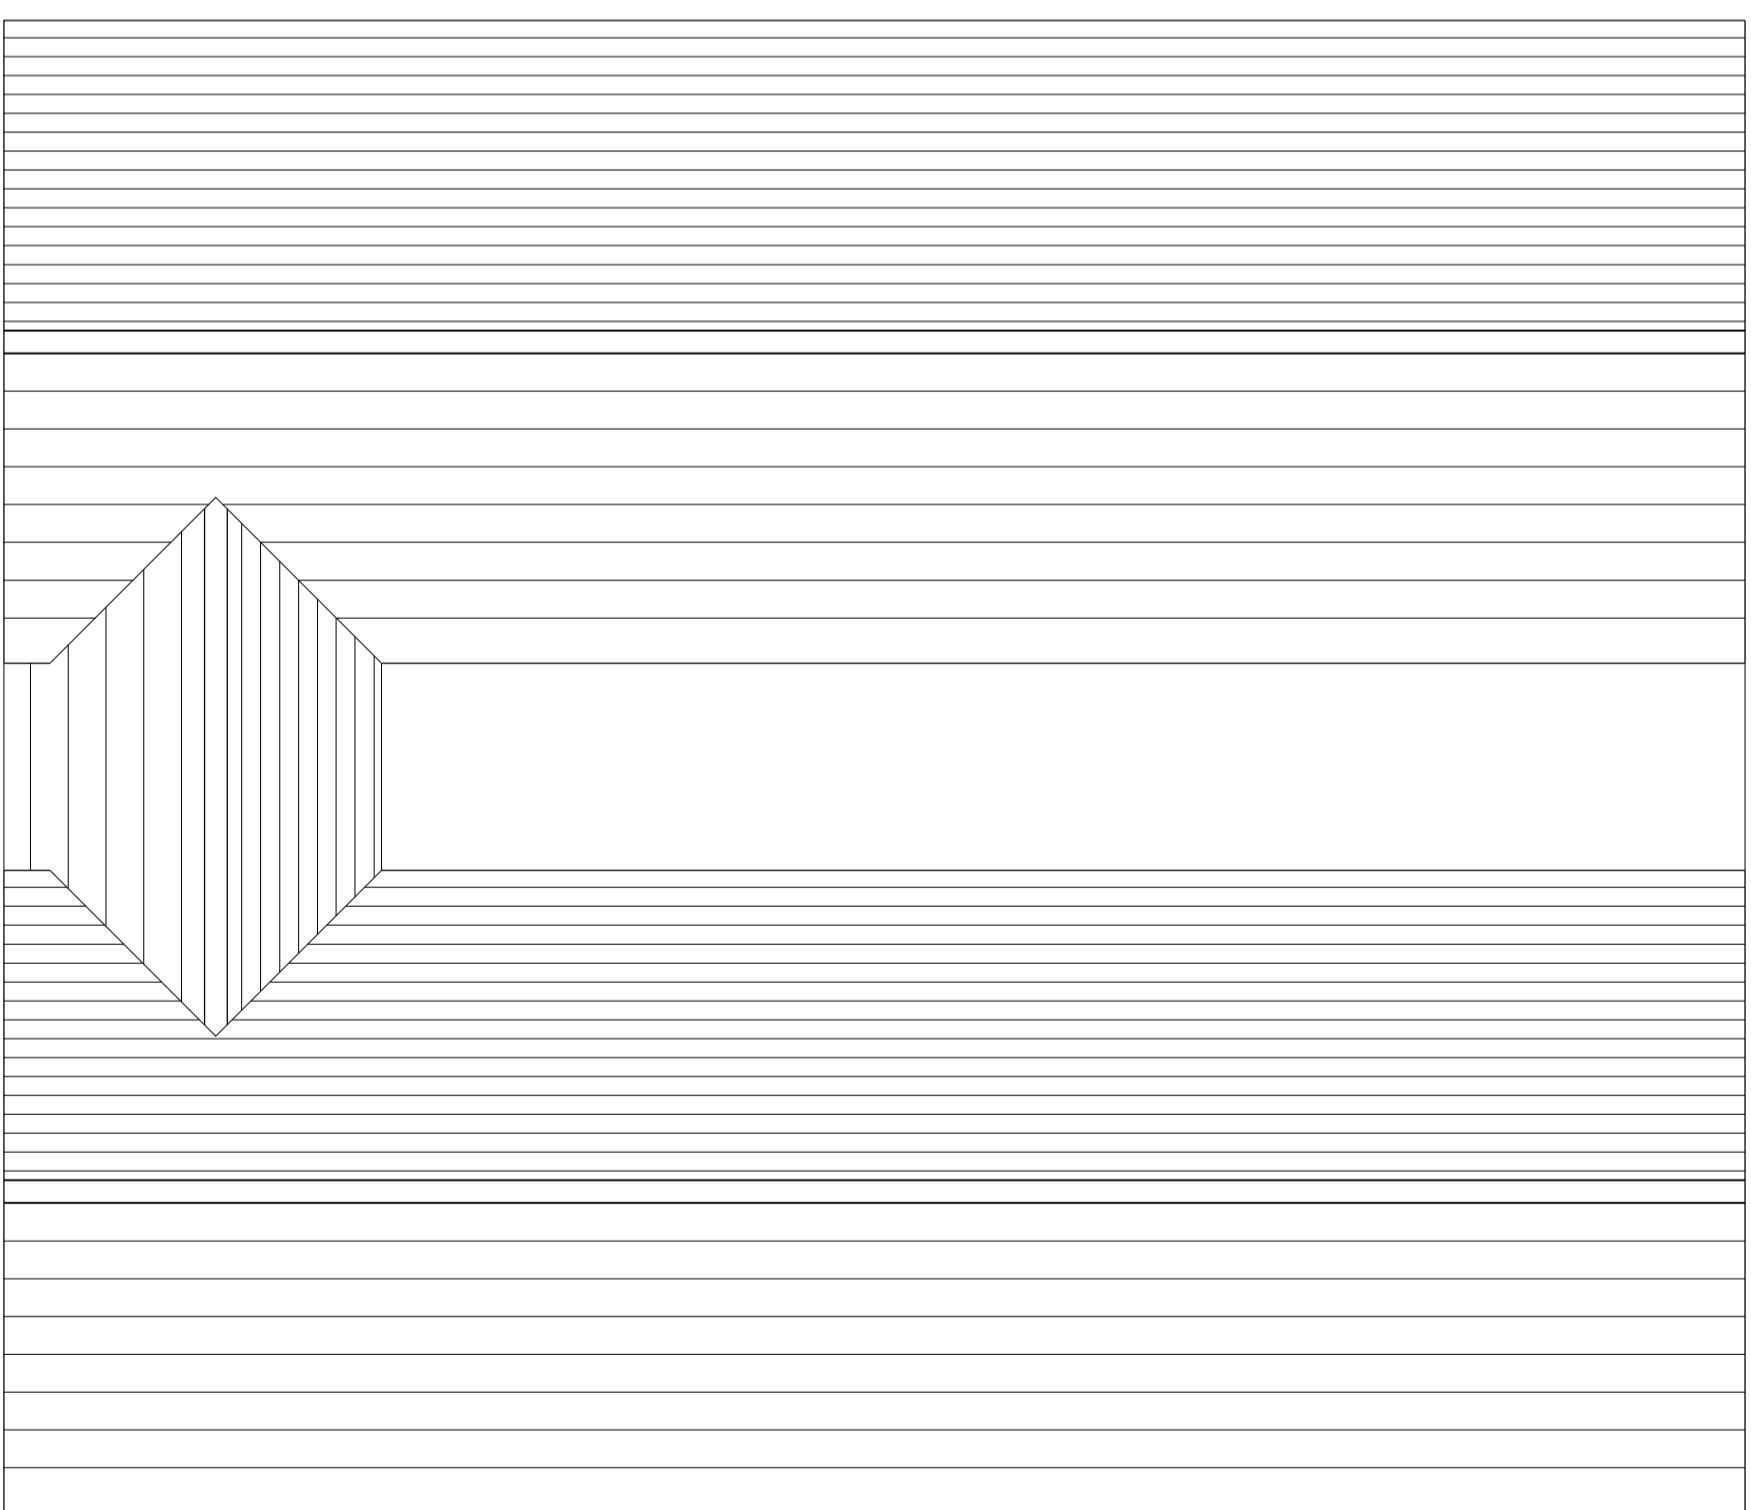

Roof Plan

Rev C 14/05/21 Updated to Clients comments SGW
 Rev B 11/02/21 Unit 4 Added & General update SGW
 Rev A 14/02/20 Minor update SGW

on behalf of:



Issued for: **PLANNING**

project: **Proposed Development at Parkwell Motors, Finedon** project number: **6835** north:
 drawing: **Retail Building Unit 1** drawing number: **PL04** revision: **C**
 Proposed Plans 1:100 A2 SGW Feb 20

sursham tompkins est. 1961 **st**
 architectural services & project management

cottage farm ■ sywell ■ northampton ■ NN6 0BJ
 t: 01604 64 65 66 ■ f: 01604 64 63 62 ■ e: info@surshamtompkins.co.uk
 w: www.surshamtompkins.co.uk

scale: paper size: drawn by: date: checked: date:
 1:100 A2 SGW Feb 20