

Existing Roof Plan




0m 2 4 6 8

Do not scale from this drawing except for planning purposes.
Contractor to take and check all dimensions on site before work commences.
Discrepancies to be reported to the architect.
Subcontractor to verify all dimensions on site before making a shop drawing or commencing manufacture.
This drawing is copyright and must not be reproduced without permission.

P E T E R H U L B E R T
C H A R T E R E D A R C H I T E C T

A r c h i t e c t u r e • I n t e r i o r s • L a n d s c a p i n g
The Studio, Leyswood Farm, Corseley Road, Groombridge, East Sussex TN3 9PH Tel. 01892 860130 Fax. 01892 860139
peter@peterhulbert.co.uk www.peterhulbert.co.uk
Leyswood Ltd, trading as Peter Hulbert Chartered Architect. Registered Office Yew Tree House, Lewes Road, Forest Row, East Sussex. Registered in England & Wales. Company No. 6738587.

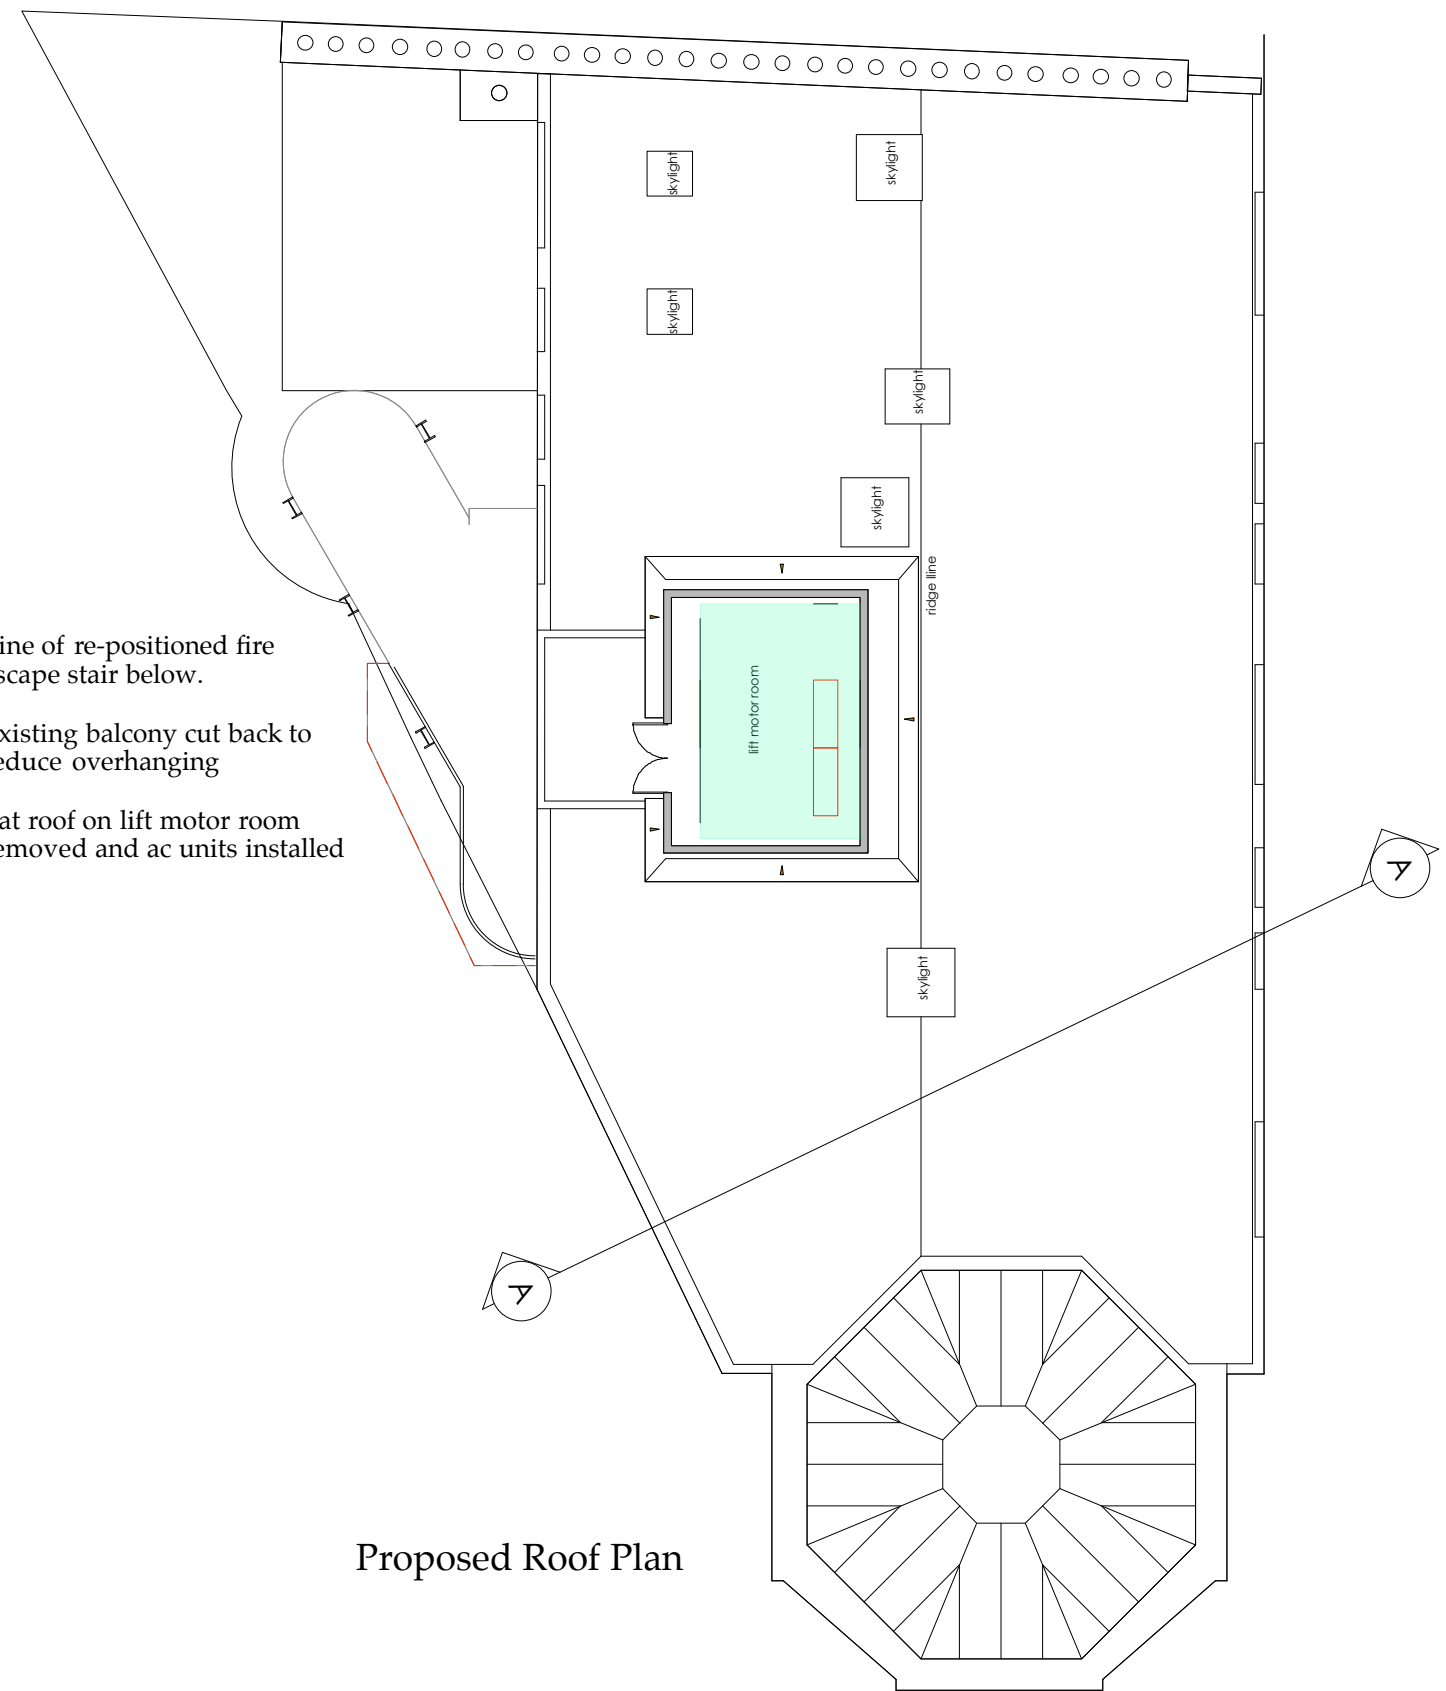

Line of re-positioned fire escape stair below.

Existing balcony cut back to reduce overhanging

flat roof on lift motor room removed and ac units installed

Proposed Roof Plan

C. 4.4.18 note added
B 30.3.18 ac units added in lift motor room.
A 14.3.18 existing roof plan added, and alterations to reduce overhanging balcony shown.

Project: Fountain House - proposed
2nd lift and relocated fire escape stair
For: Happy Visit Ltd

Drawing: Roof Plans

Scale: 1 : 100 @ A3

Date: November 2017

Drawing No. 1715/ 40 C