


Existing Fourth Floor Plan



0m 2 4 6 8

Do not scale from this drawing except for planning purposes.  
Contractor to take and check all dimensions on site before work commences.  
Discrepancies to be reported to the architect.  
Subcontractor to verify all dimensions on site before making a shop drawing or commencing manufacture.  
This drawing is copyright and must not be reproduced without permission.

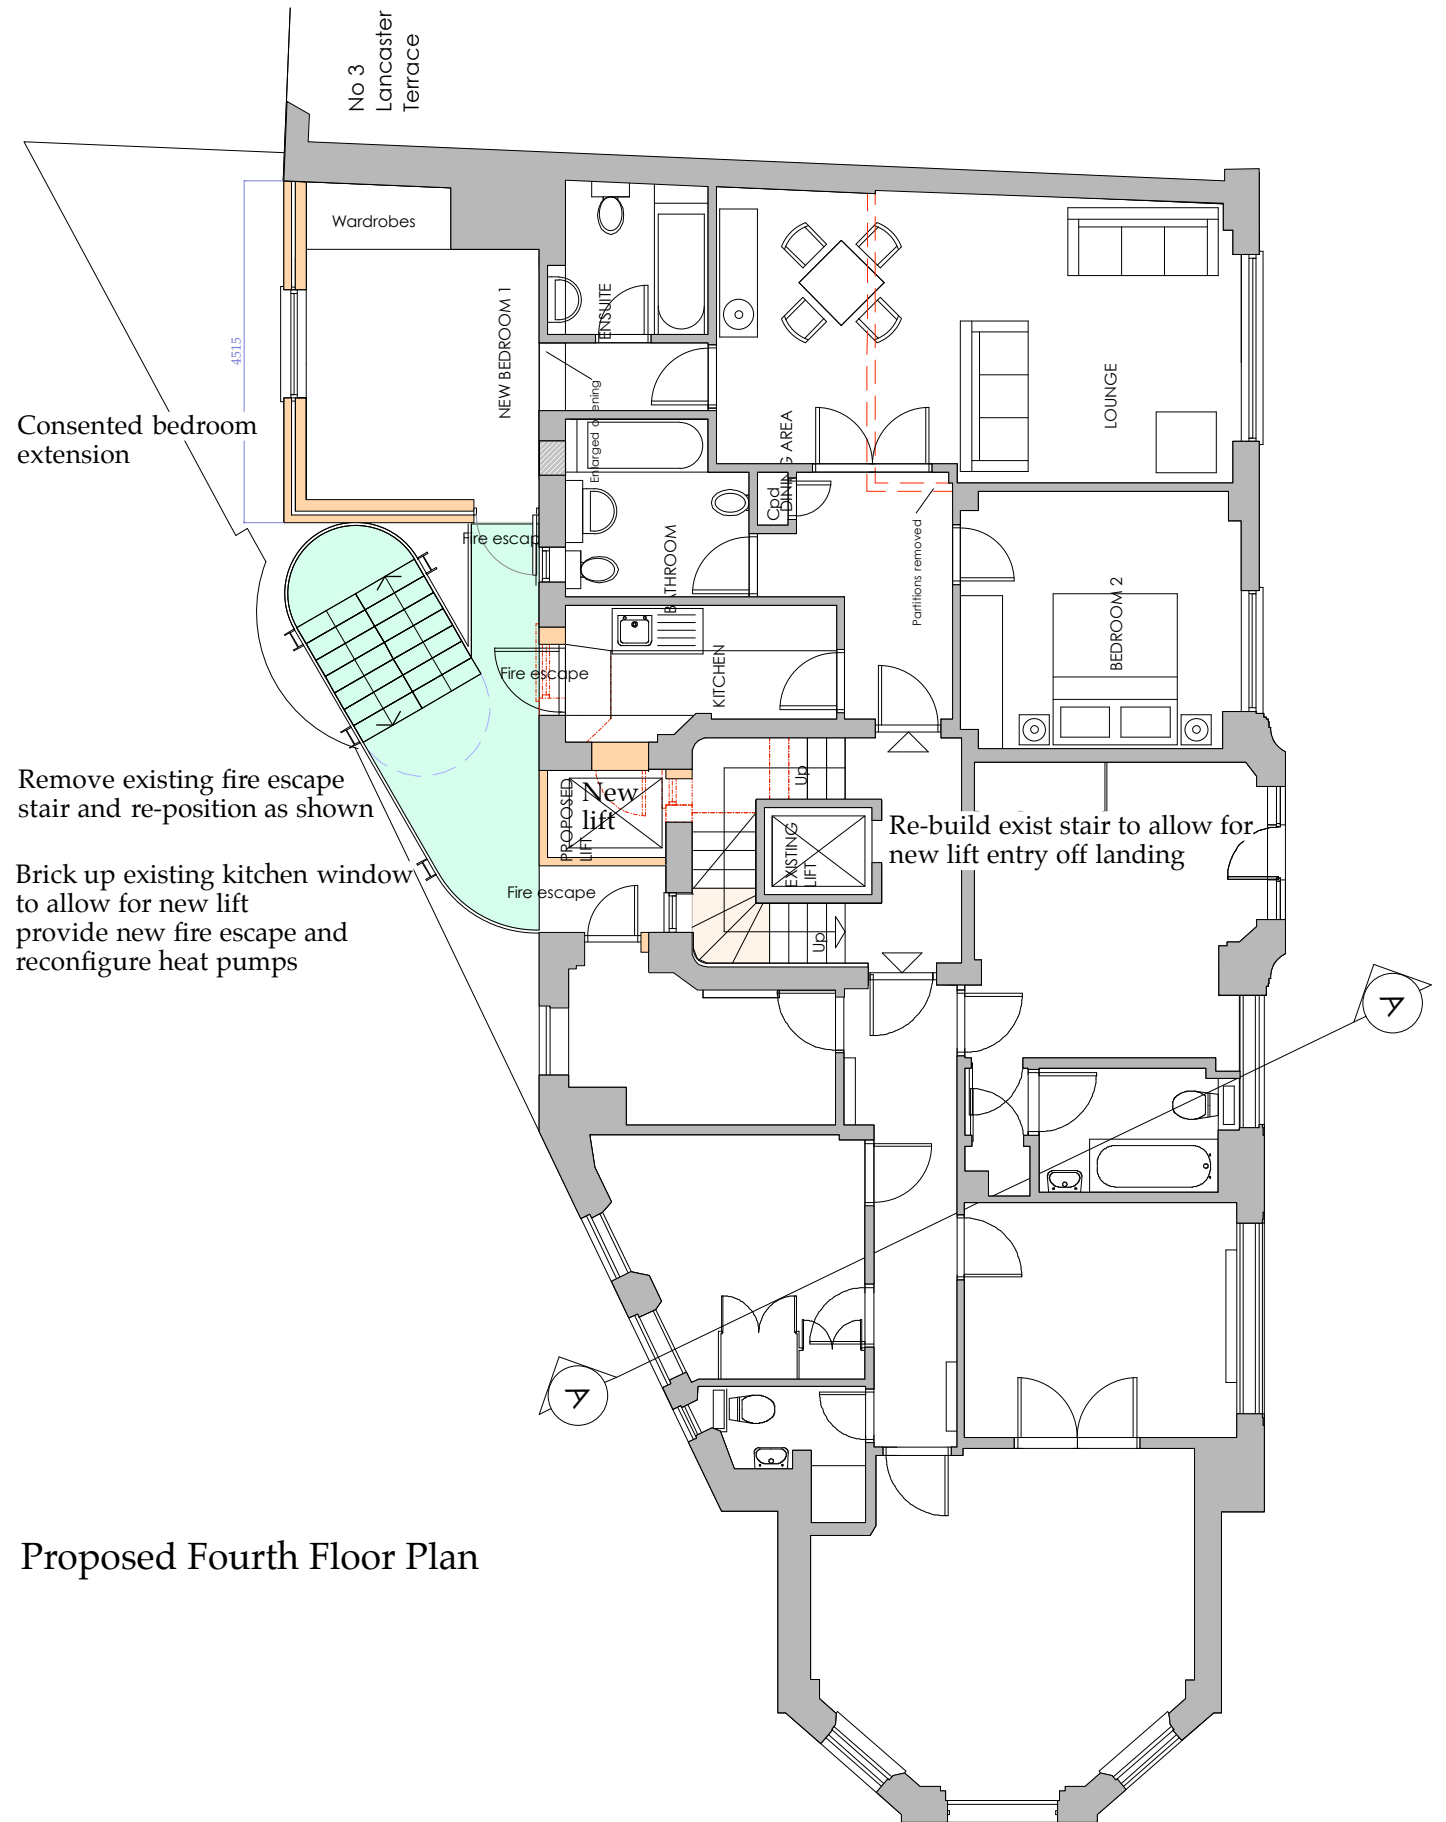

Proposed Fourth Floor Plan

PETER HULBERT  
CHARTERED ARCHITECT  
Architecture • Interiors • Landscaping  
The Studio, Leyswood Farm, Corseley Road, Groombridge, East Sussex TN3 9PH Tel. 01892 860130 Fax. 01892 860139  
peter@peterhulbert.co.uk www.peterhulbert.co.uk  
Leyswood Ltd, trading as Peter Hulbert Chartered Architect. Registered Office Yew Tree House, Lewes Road, Forest Row, East Sussex. Registered in England & Wales. Company No. 6738587.

B. 4.4.18 previous AC above GF units omitted  
A. 20.2.18 Existing and replacement heat pumps added.

Project: Fountain House - proposed  
For: Happy Visit Ltd  
Drawing: Existing and Proposed 4th Floor Plans  
Scale: 1 : 100 @ A3  
Date: November 2017  
Drawing No. 1715/ 36B