



Existing Fifth Floor Plan

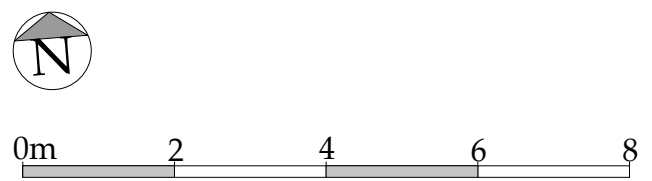

Do not scale from this drawing except for planning purposes.
 Contractor to take and check all dimensions on site before work commences.
 Discrepancies to be reported to the architect.
 Subcontractor to verify all dimensions on site before making a shop drawing or commencing manufacture.
 This drawing is copyright and must not be reproduced without permission.

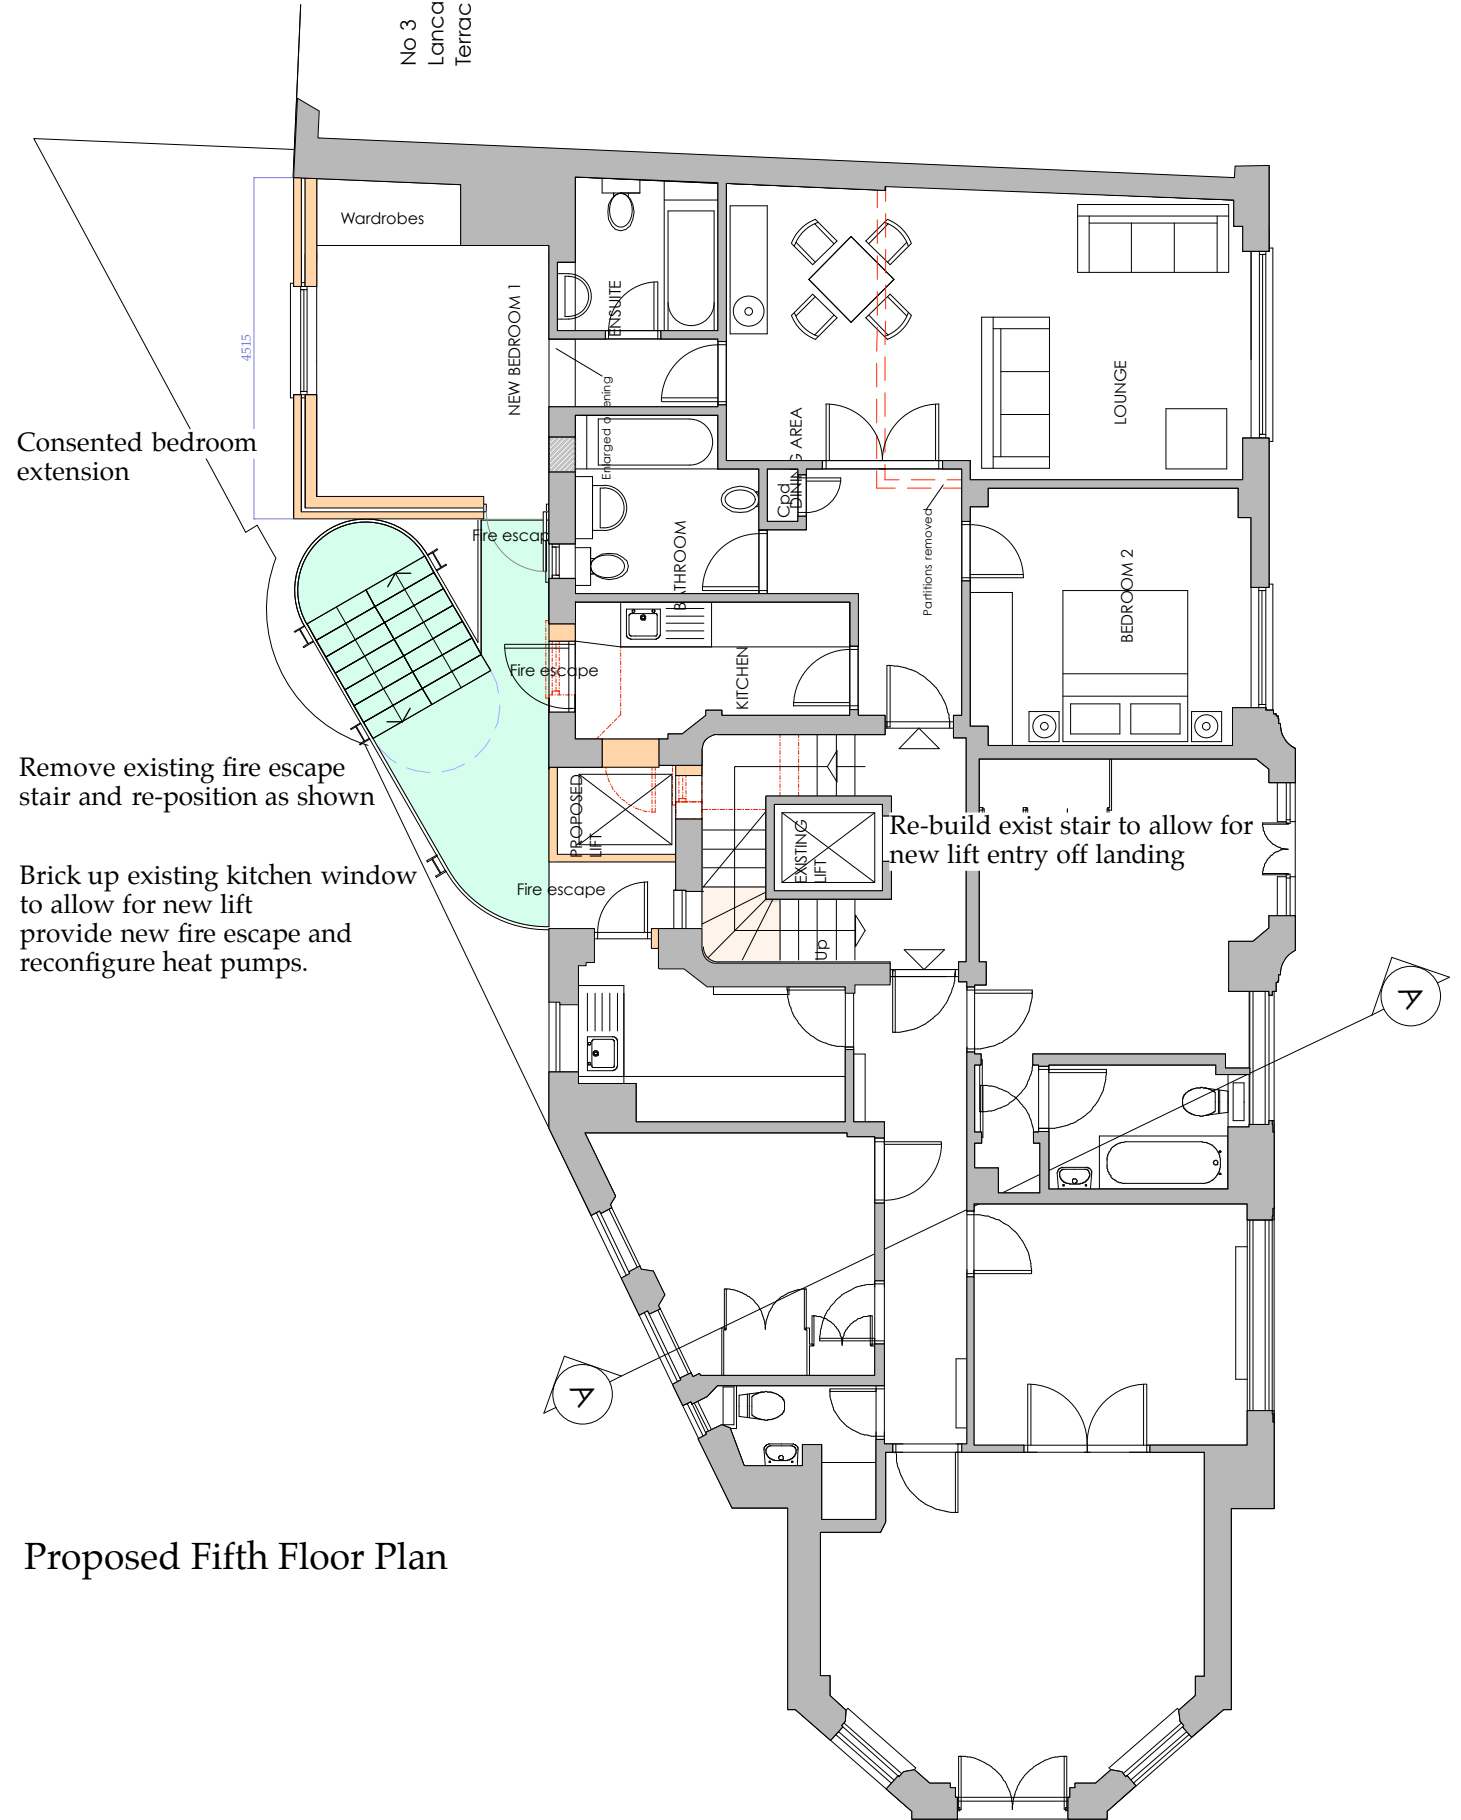

Proposed Fifth Floor Plan

P E T E R H U L B E R T
 C H A R T E R E D A R C H I T E C T
 A r c h i t e c t u r e • I n t e r i o r s • L a n d s c a p i n g
 The Studio, Leyswood Farm, Corseley Road, Groombridge, East Sussex TN3 9PH Tel. 01892 860130 Fax. 01892 860139
 peter@peterhulbert.co.uk www.peterhulbert.co.uk
 Leyswood Ltd, trading as Peter Hulbert Chartered Architect. Registered Office Yew Tree House, Lewes Road, Forest Row, East Sussex. Registered in England & Wales. Company No. 6738587.

B. 4.4.18 previous AC above GF units omitted
 A. 20.2.18 Existing and replacement heat pumps added.

Project: Fountain House - proposed
For: Happy Visit Ltd
Drawing: Existing and Proposed 5th Floor Plans
Scale: 1 : 100 @ A3
Date: November 2017
Drawing No. 1715/ 37 B