



GROUND FLOOR

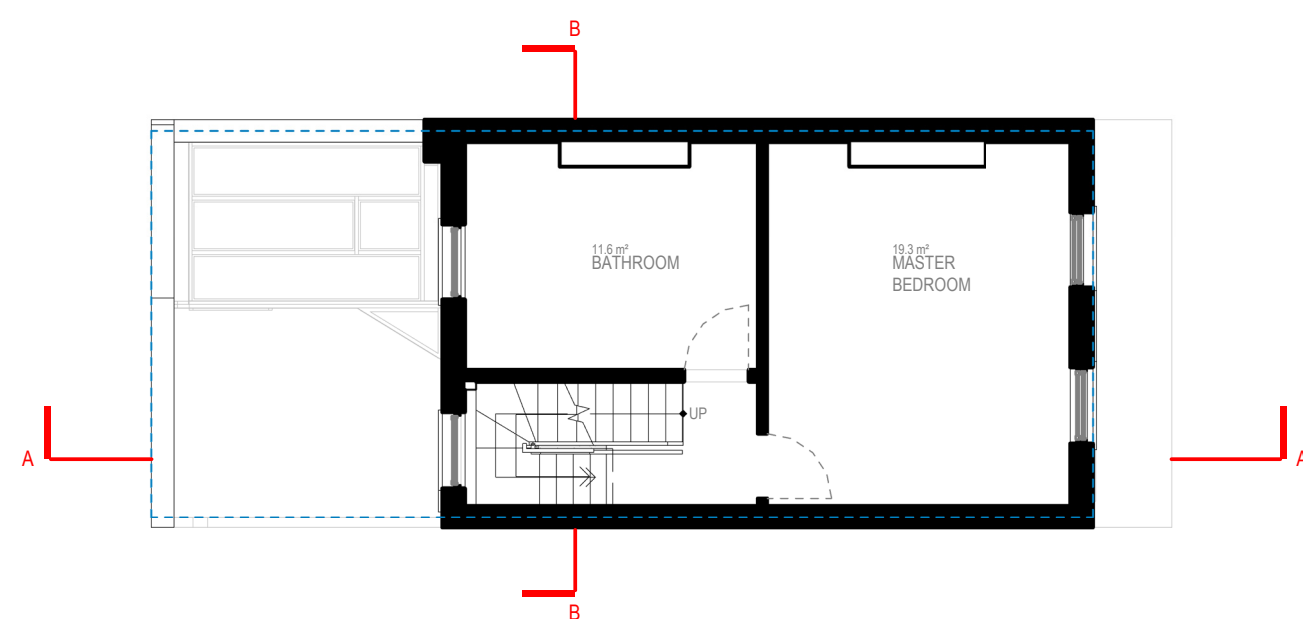

FIRST FLOOR

 

Written dimensions to be taken in preference to scaled dimensions. The Contractor is responsible for checking all dimensions before work starts.

All work is to be carried out to the requirements, and to the satisfaction of the Local Authority. These drawings are for planning purposes only.

Any discrepancies to be brought to the attention of 4D Planning Consultants immediately.

Description				

Rev	Date	Description	by	chk

4D PLANNING™
Chartered Town Planners & Architectural Technicians

Architecture | Town Planning

T: 0203 1500 183 www.GetMePlanning.com



www.GetMePlanning.com

Client
Mr Chris Hope


Project
29 Charles Lane, St John's Wood, NW8 7SB

Title
PROPOSED DRAWINGS FLOOR PLANS


Date: 30.04.2021	Rev:
Scale: 1:100@A3	
Drawing No. 4D-121 P 01	
Drawn by : MAX	

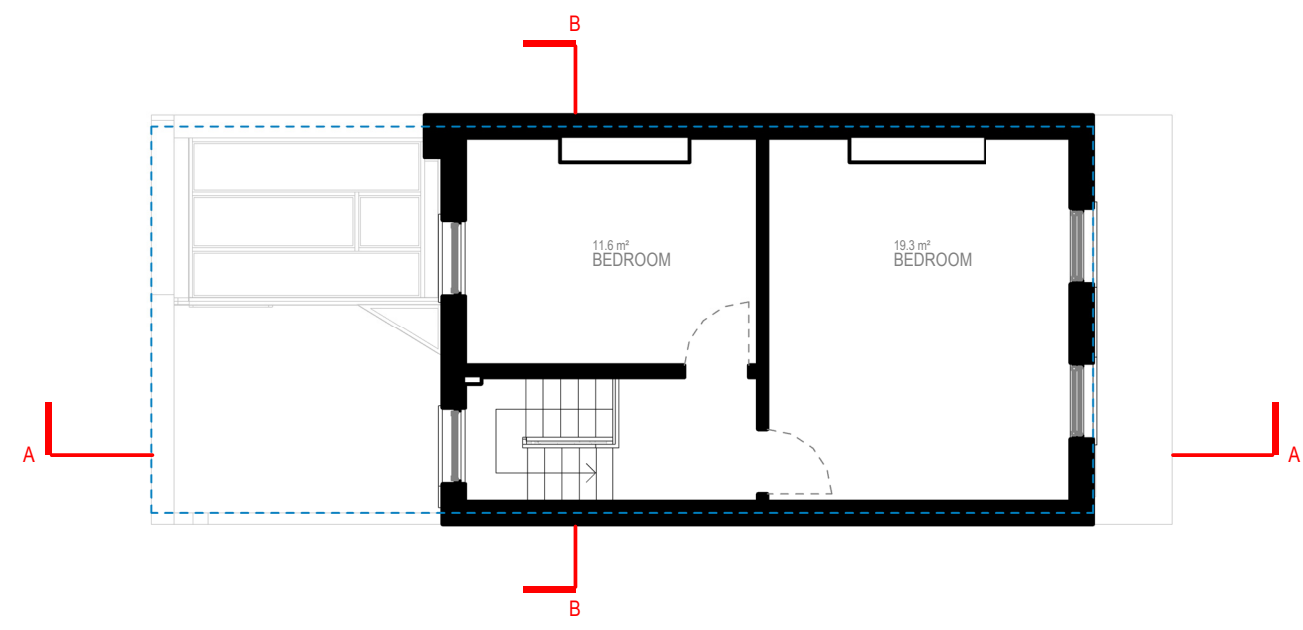 

SECOND FLOOR

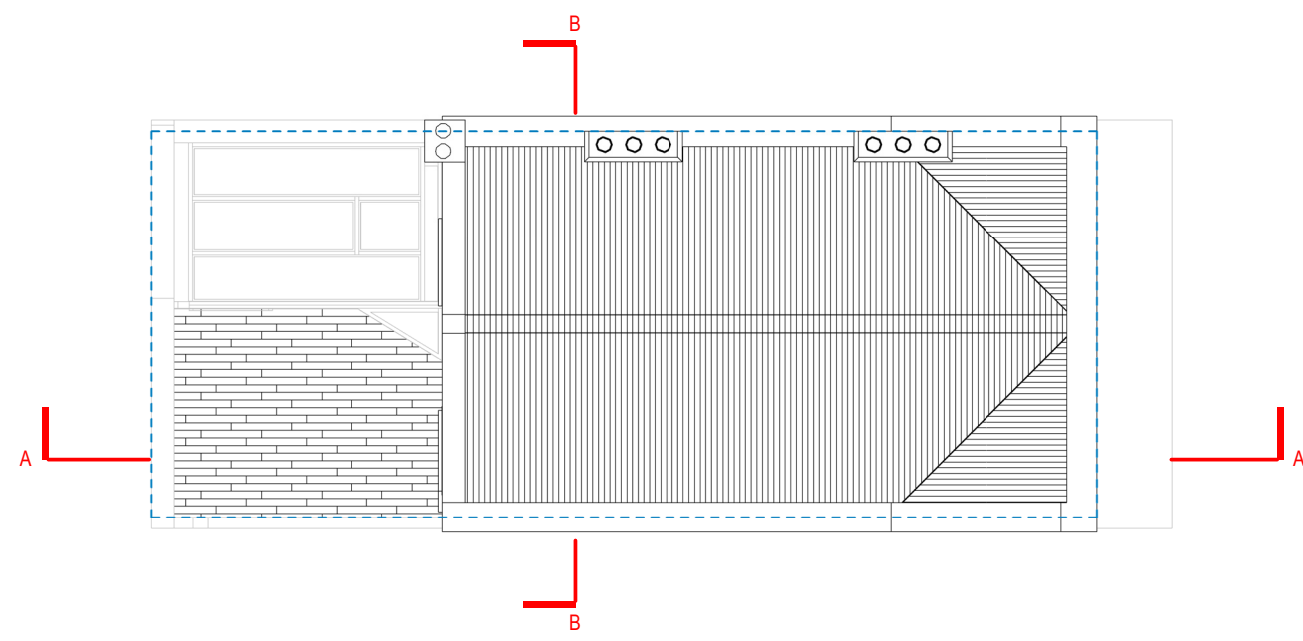

ROOF LEVEL

 

Written dimensions to be taken in preference to scaled dimensions. The Contractor is responsible for checking all dimensions before work starts.
 All work is to be carried out to the requirements, and to the satisfaction of the Local Authority.
 These drawings are for planning purposes only.
 Any discrepancies to be brought to the attention of 4D Planning Consultants immediately.

Description				

Rev	Date	Description	by	chk

4D PLANNING™
 Chartered Town Planners & Architectural Technicians

Architecture | Town Planning
 T: 0203 1500 183 www.GetMePlanning.com

www.GetMePlanning.com

Client
Mr Chris Hope

Project
29 Charles Lane, St John's Wood, NW8 7SB

Title
**PROPOSED DRAWINGS
 FLOOR PLANS**

Date: 30.04.2021	Rev:
Scale: 1:100@A3	
Drawing No.4D-121 P 02	
Drawn by : MAX	

Written dimensions to be taken in preference to scaled dimensions. The Contractor is responsible for checking all dimensions before work starts.

All work is to be carried out to the requirements, and to the satisfaction of the Local Authority. These drawings are for planning purposes only.

Any discrepancies to be brought to the attention of 4D Planning Consultants immediately.

Description

Rev	Date	Description	by	chk

4D PLANNING™

Chartered Town Planners & Architectural Technicians

Architecture | Town Planning

T: 0203 1500 183 www.GetMePlanning.com


www.GetMePlanning.com

Client
Mr Chris Hope



Project
29 Charles Lane, St John's
Wood, NW8 7SB

Title
**PROPOSED DRAWINGS
ELEVATIONS**


Date: 30.04.2021	Rev:
Scale: 1:100@A3	
Drawing No. 4D-121 P 04	
Drawn by: MAX	

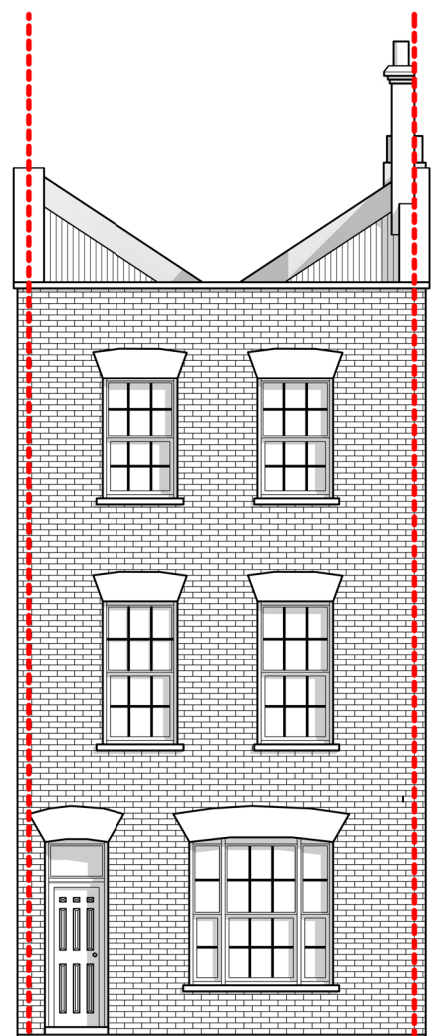


FRONT ELEVATION

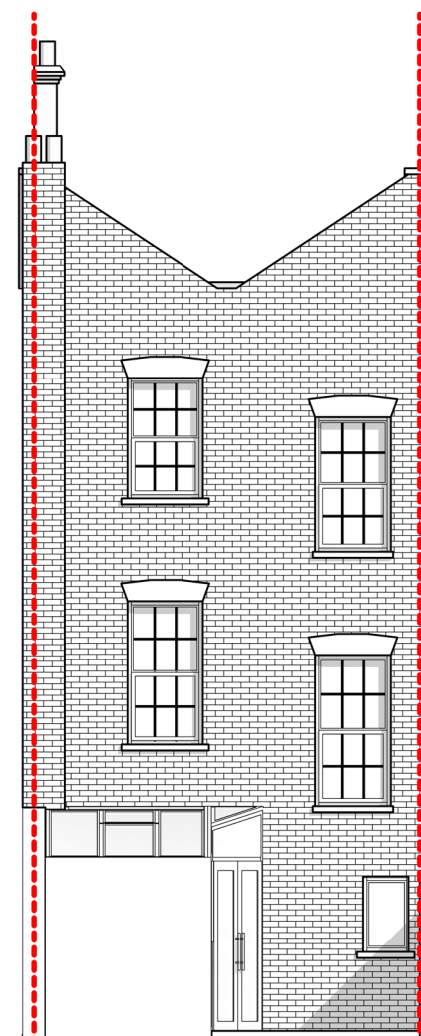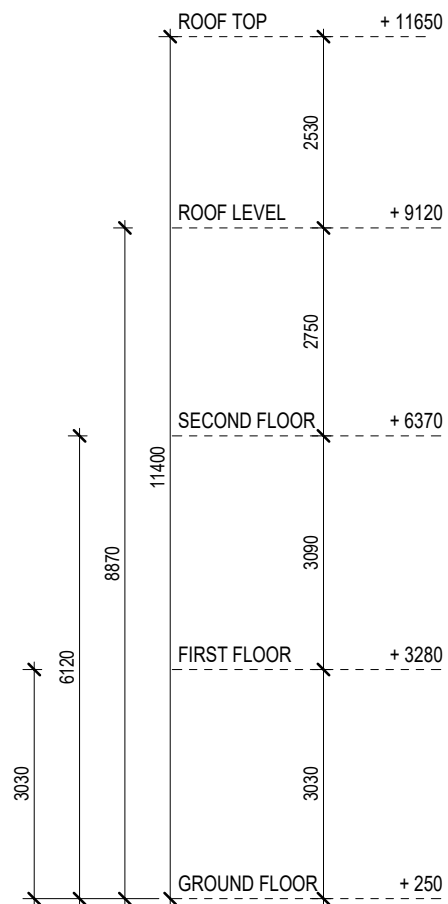

REAR ELEVATION

 

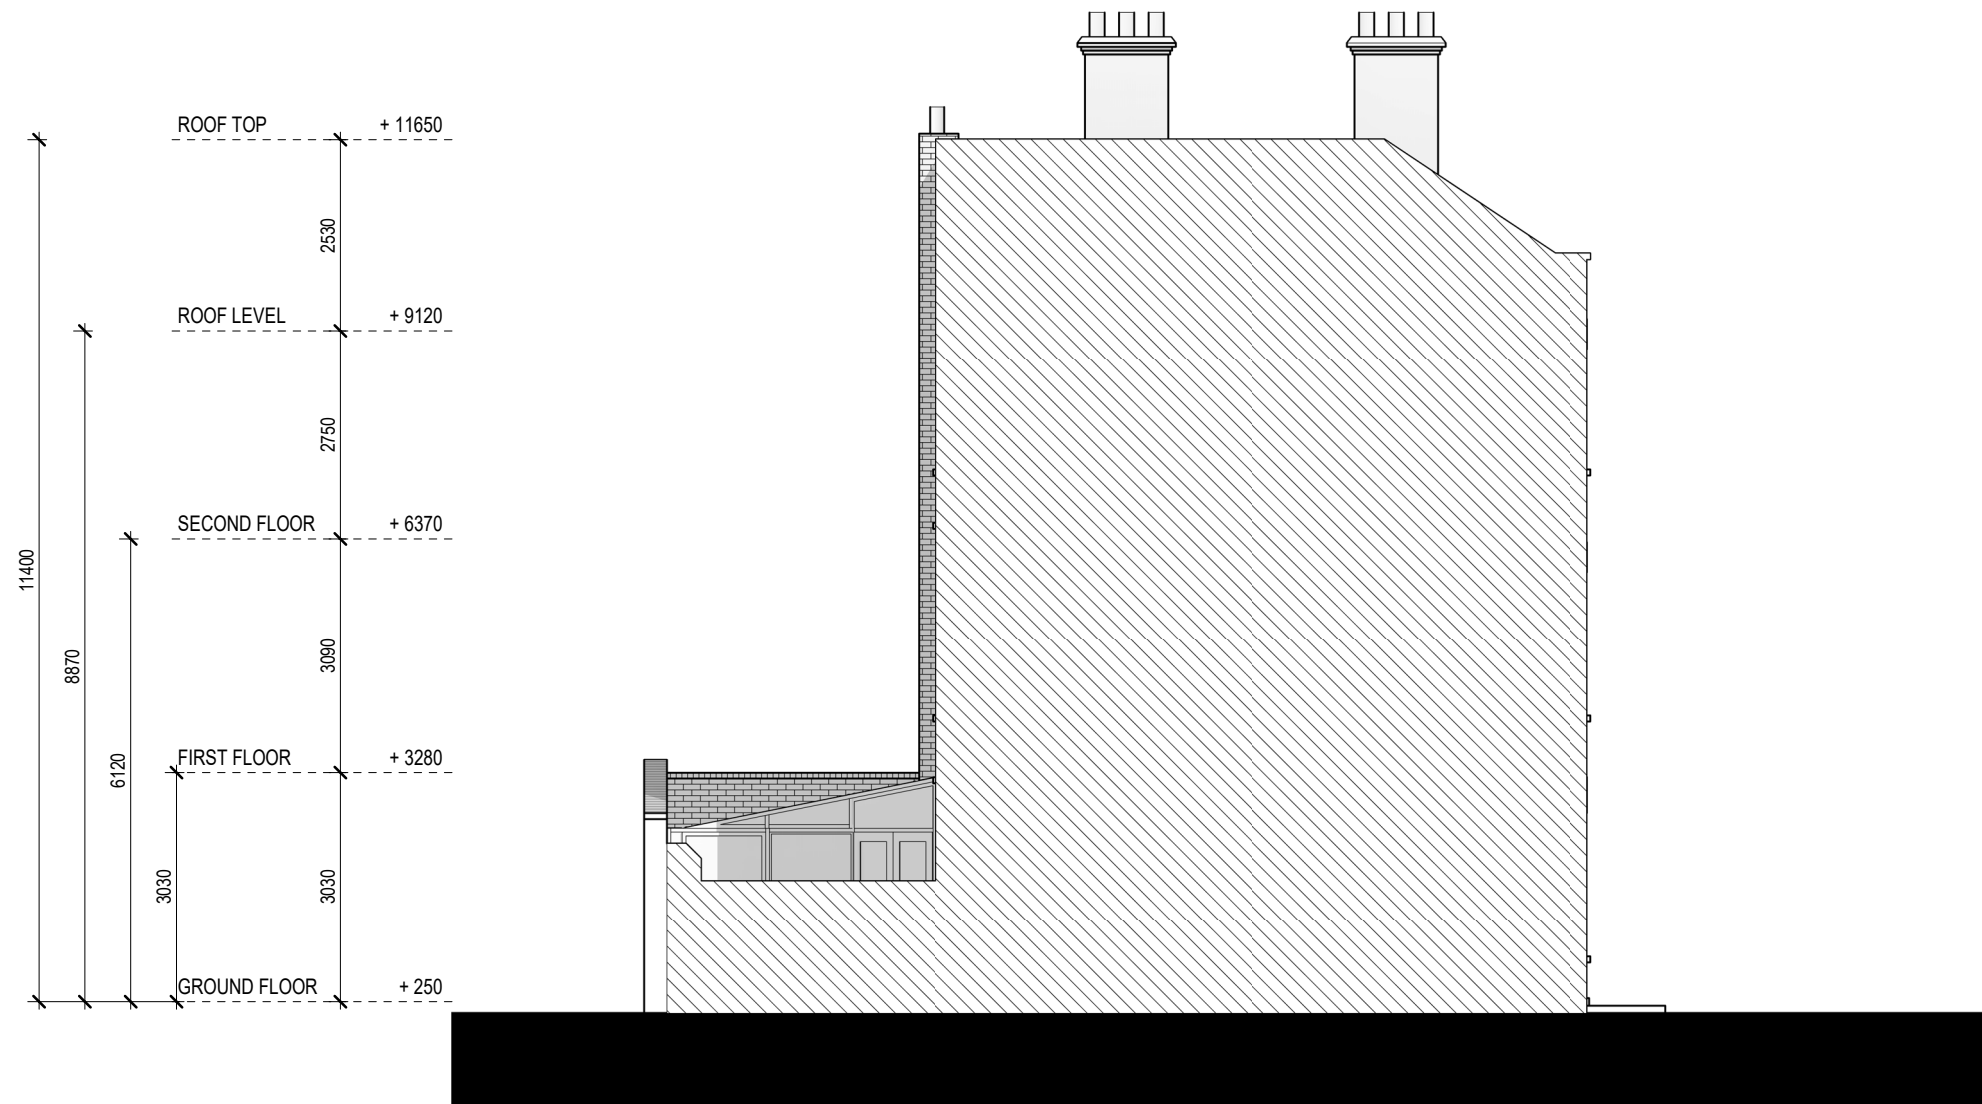

RIGHT SIDE ELEVATION



Written dimensions to be taken in preference to scaled dimensions. The Contractor is responsible for checking all dimensions before work starts.
 All work is to be carried out to the requirements, and to the satisfaction of the Local Authority.
 These drawings are for planning purposes only
 Any discrepancies to be brought to the attention of 4D Planning Consultants immediately.

Description				

Rev	Date	Description	by	chk

4D PLANNING™
 Chartered Town Planners & Architectural Technicians

Architecture | Town Planning

T: 0203 1500 183 www.GetMePlanning.com


www.GetMePlanning.com

Client
Mr Chris Hope



Project
29 Charles Lane, St John's Wood, NW8 7SB

Title
PROPOSED DRAWINGS ELEVATIONS

Date: 30.04.2021	Rev:
Scale: 1:100@A3	
Drawing No.4D-121 P 05	
Drawn by : MAX	

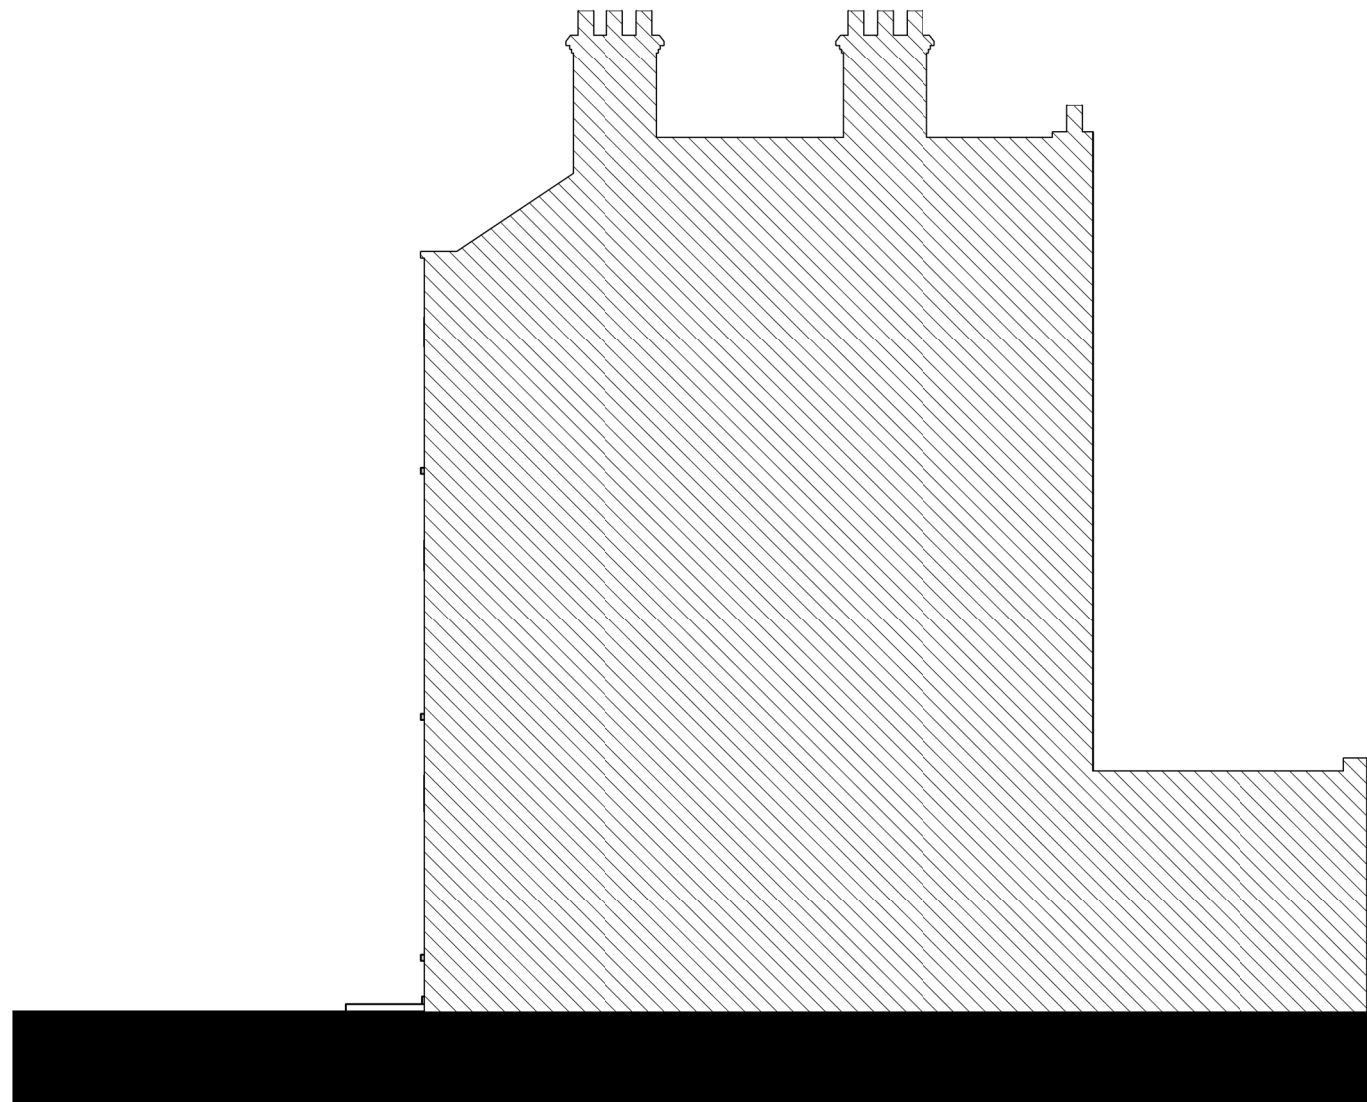

RIGHT SIDE ELEVATION

 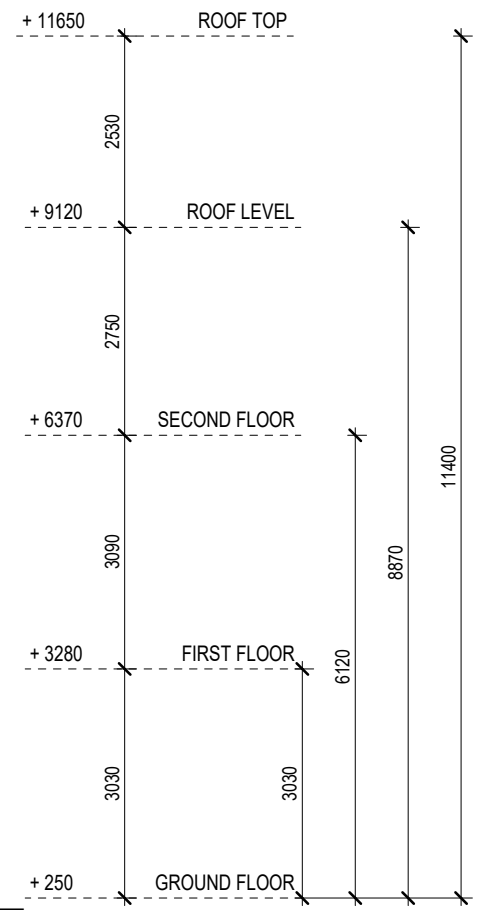

Written dimensions to be taken in preference to scaled dimensions. The Contractor is responsible for checking all dimensions before work starts.
 All work is to be carried out to the requirements, and to the satisfaction of the Local Authority.
 These drawings are for planning purposes only
 Any discrepancies to be brought to the attention of 4D Planning Consultants immediately.

Description					

Rev	Date	Description	by	chk

4D PLANNING™
 Chartered Town Planners & Architectural Technicians
 Architecture | Town Planning
 T: 0203 1500 183 www.GetMePlanning.com

www.GetMePlanning.com

Client
Mr Chris Hope

Project
29 Charles Lane, St John's Wood, NW8 7SB

Title
PROPOSED DRAWINGS ELEVATIONS

Date: 30.04.2021	Rev:
Scale: 1:100@A3	
Drawing No. 4D-121 P 06	
Drawn by : MAX	

Written dimensions to be taken in preference to scaled dimensions. The Contractor is responsible for checking all dimensions before work starts.

All work is to be carried out to the requirements, and to the satisfaction of the Local Authority. These drawings are for planning purposes only.

Any discrepancies to be brought to the attention of 4D Planning Consultants immediately.

Description

Rev	Date	Description	by	chk

4D PLANNING™

Chartered Town Planners & Architectural Technicians

Architecture | Town Planning

T: 0203 1500 183 www.GetMePlanning.com


www.GetMePlanning.com

Client
Mr Chris Hope



Project
29 Charles Lane, St John's
Wood, NW8 7SB

Title
**PROPOSED DRAWINGS
SECTIONS**

Date: 30.04.2021	Rev:
Scale: 1:100@A3	
Drawing No. 4D-121 P 07	
Drawn by: MAX	

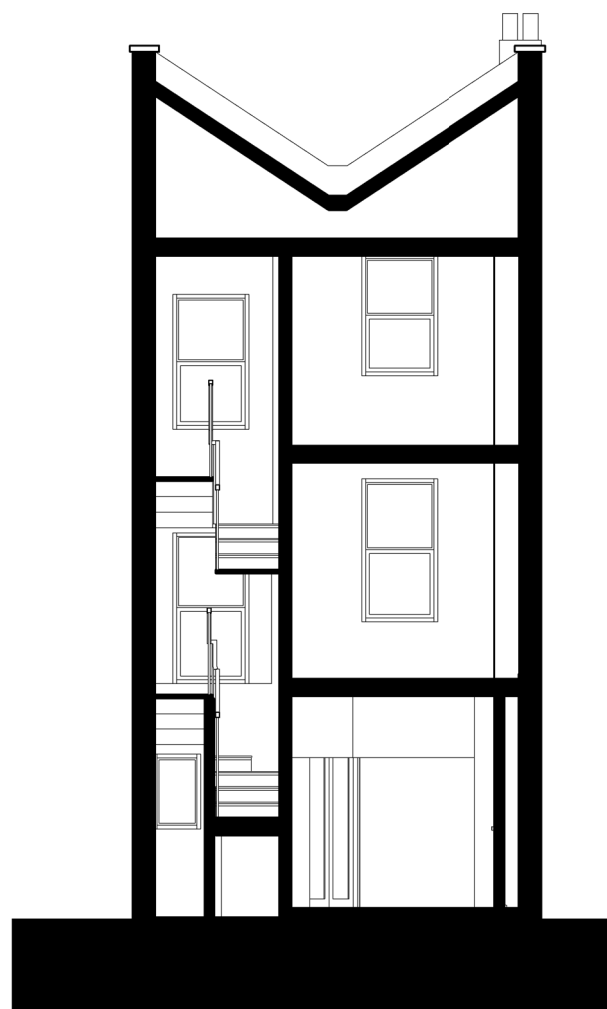


SECTION BB

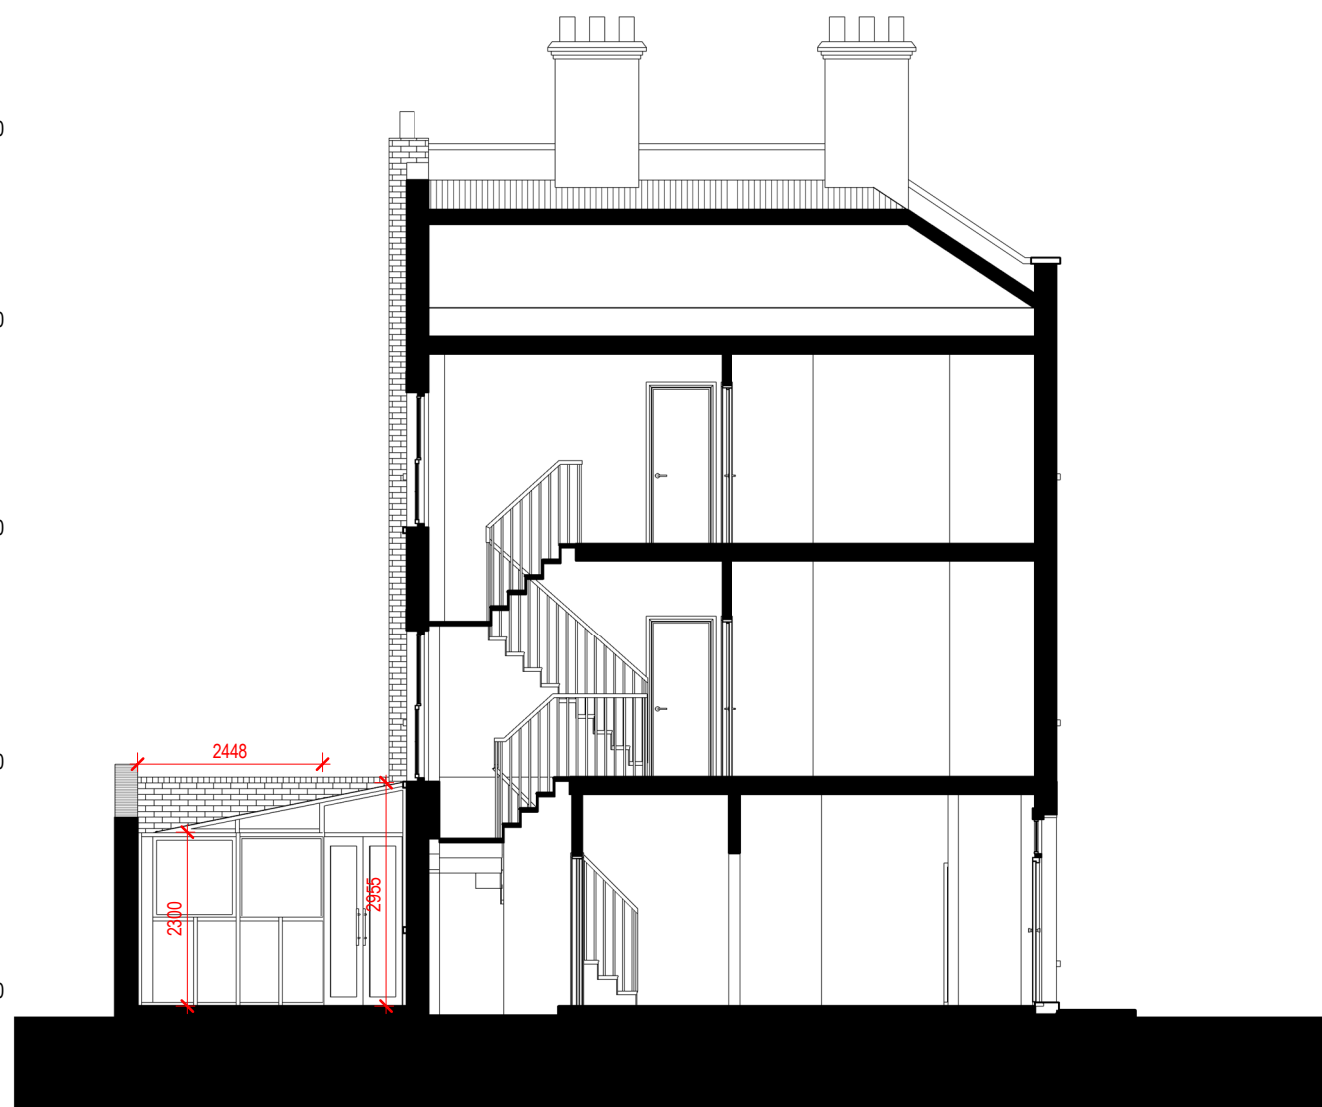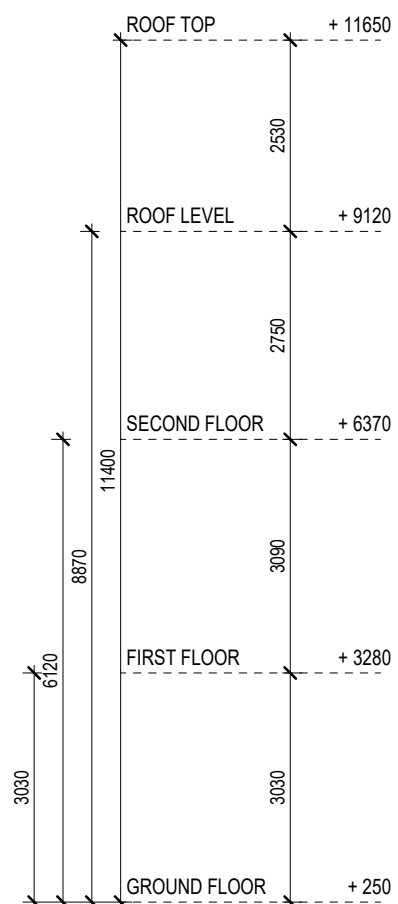

SECTION AA



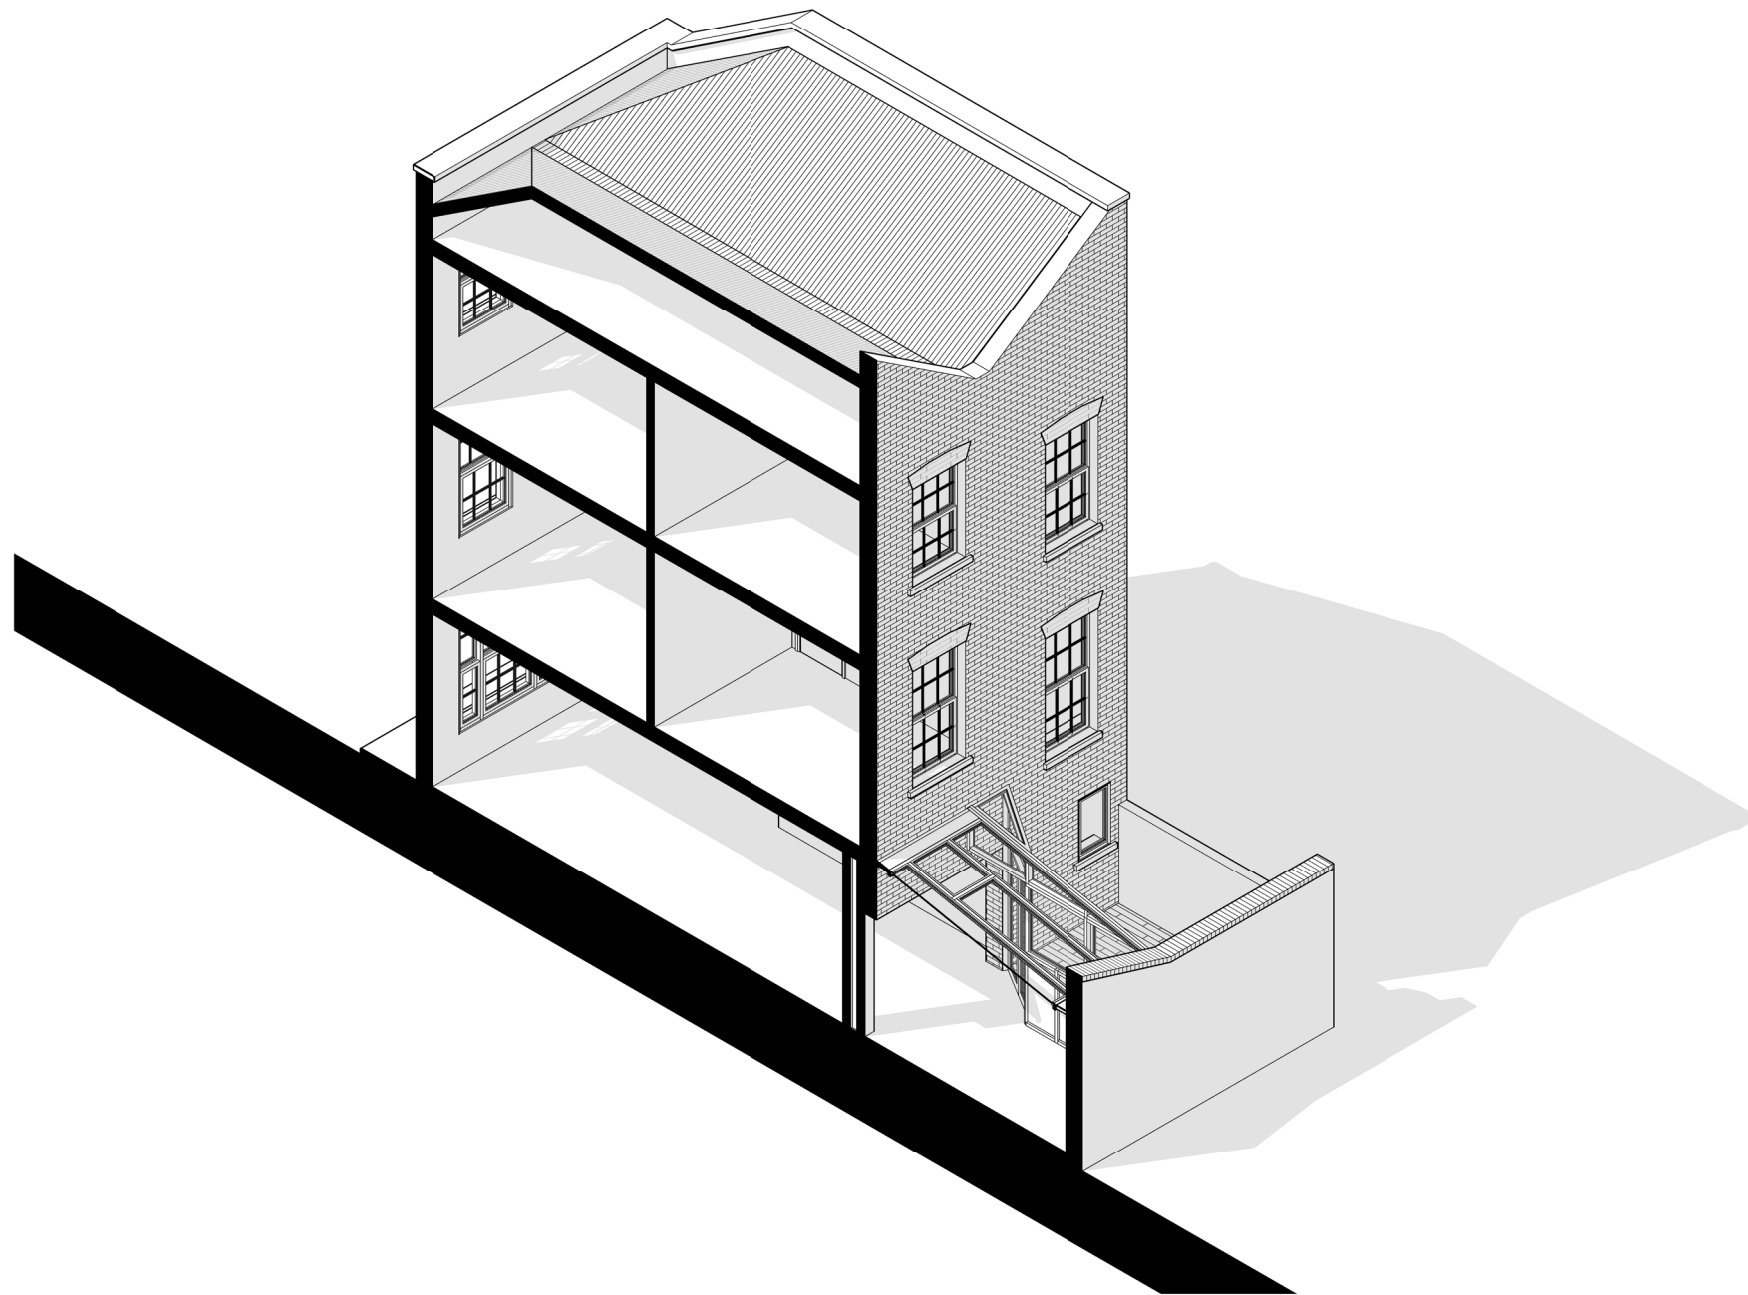

3D SECTION



Written dimensions to be taken in preference to scaled dimensions. The Contractor is responsible for checking all dimensions before work starts.

All work is to be carried out to the requirements, and to the satisfaction of the Local Authority. These drawings are for planning purposes only.

Any discrepancies to be brought to the attention of 4D Planning Consultants immediately.

Description

Rev	Date	Description	by	chk

4D PLANNING™

Chartered Town Planners & Architectural Technicians

Architecture | Town Planning

T: 0203 1500 183 www.GetMePlanning.com

www.GetMePlanning.com

Client
Mr Chris Hope

Project
29 Charles Lane, St John's
Wood, NW8 7SB

Title
**PROPOSED DRAWINGS
SECTION**


Date: 30.04.2021	Rev:
Scale: 1:100@A3	
Drawing No. 4D-121 P 08	
Drawn by : MAX	

Written dimensions to be taken in preference to scaled dimensions. The Contractor is responsible for checking all dimensions before work starts.

All work is to be carried out to the requirements, and to the satisfaction of the Local Authority. These drawings are for planning purposes only.

Any discrepancies to be brought to the attention of 4D Planning Consultants immediately.

Description

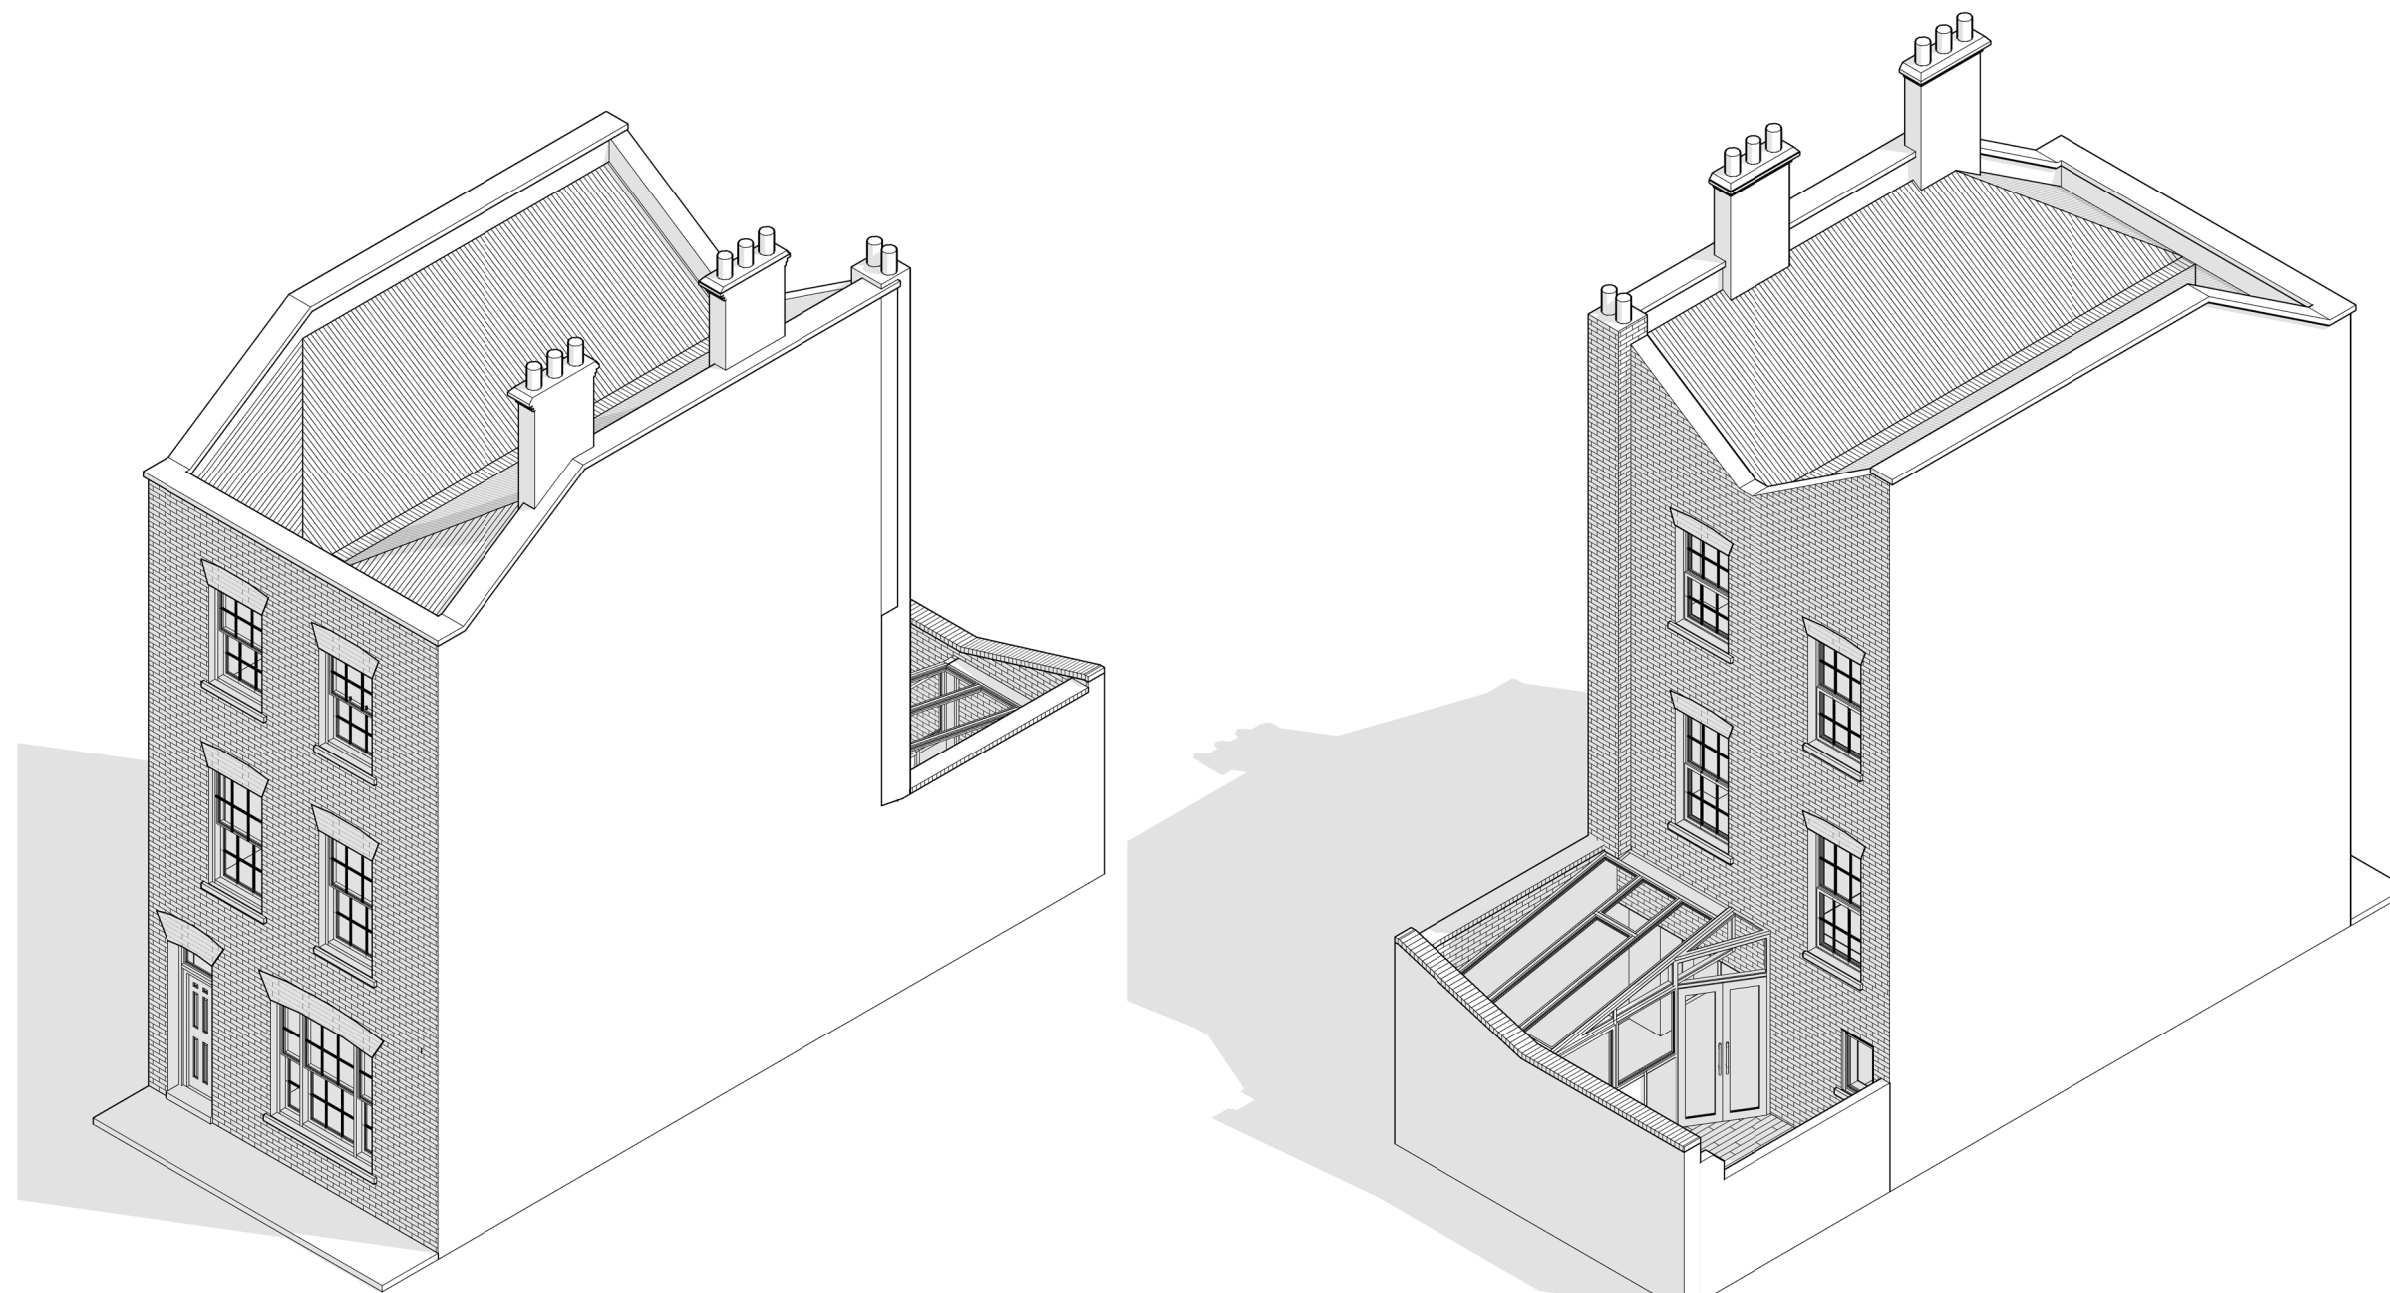

VIEW FROM FRONT

VIEW FROM REAR

Rev	Date	Description	by	chk

4D PLANNING™

Chartered Town Planners & Architectural Technicians

Architecture | Town Planning

T: 0203 1500 183 www.GetMePlanning.com

www.GetMePlanning.com

Client
Mr Chris Hope

Project
29 Charles Lane, St John's
Wood, NW8 7SB

Title
**PROPOSED DRAWINGS
ISOMETRIC VIEW**

Date: 30.04.2021	Rev:
Scale:	
Drawing No.4D-121 P 09	
Drawn by : MAX	