

Written dimensions to be taken in preference to scaled dimensions. The Contractor is responsible for checking all dimensions before work starts.  
 All work is to be carried out to the requirements, and to the satisfaction of the Local Authority.  
 These drawings are for planning purposes only.  
 Any discrepancies to be brought to the attention of 4D Planning Consultants immediately.

Description

Rev	Date	Description	by	chk

**4D PLANNING™**

Chartered Town Planners & Architectural Technicians

Architecture | Town Planning

T: 0203 1500 183    www.GetMePlanning.com


www.GetMePlanning.com

Client  
 Mr Chris Hope



Project  
 29 Charles Lane, St John's  
 Wood, NW8 7SB

Title  
**EXISTING DRAWINGS  
 ELEVATIONS**

Date: 30.04.2021	Rev:
Scale: 1:100@A3	
Drawing No. 4D-121 E 04	
Drawn by : MAX	

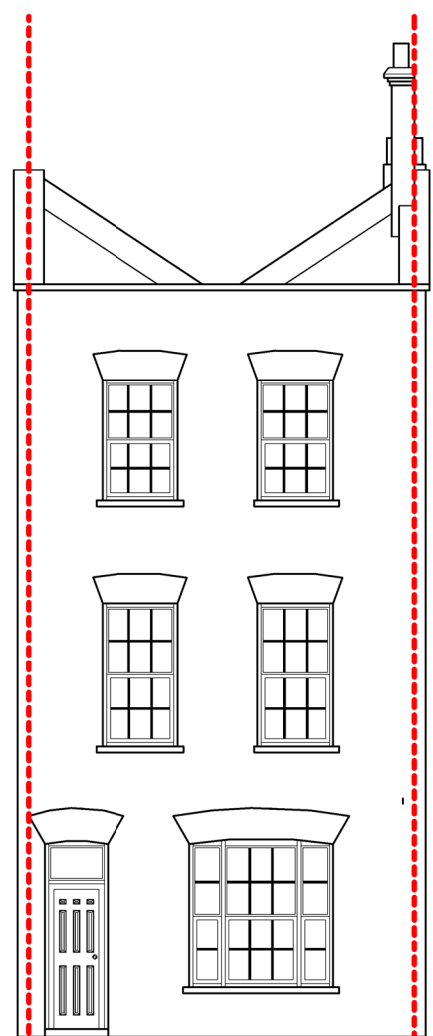

**FRONT ELEVATION**

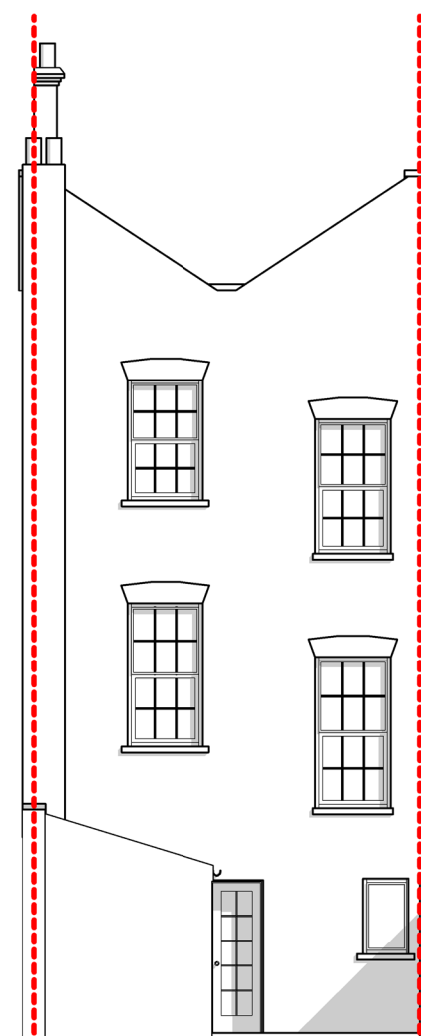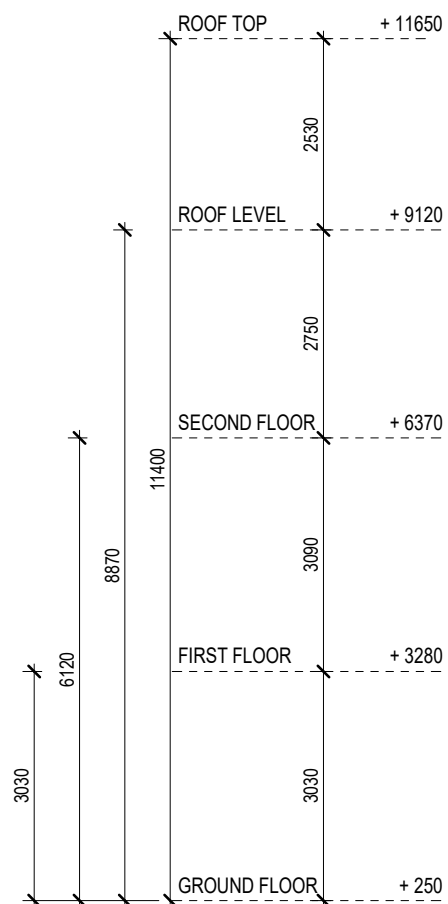

**REAR ELEVATION**

