


PROPOSED ROOF PLAN

Scale - 1 : 100

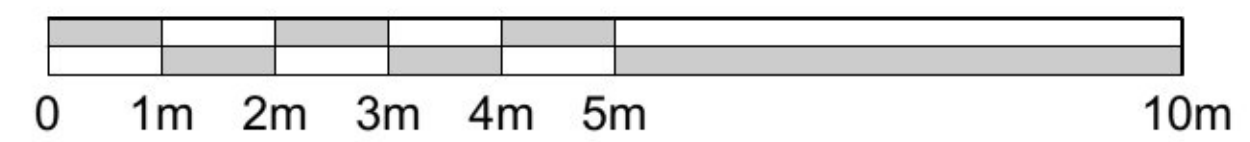

GENERAL NOTES

© Copyright estate on design and information contained in this drawing

| No. | Revision/Issue | Date |
|-----|----------------|------|
| | | |

Client Name
[REDACTED]

Project Name
PV Panels

Project Address
**Fox Lodge
 Mill Lane
 Meesden**

Drawing Title
Proposed Roof Plan

Drawn By
CR

Checked By
CH

Office Ref
HM/101/FoxLodge

| | |
|------------------------------|-------------------------------|
| Project Number 101 | Drawing Number PL07 |
| Date 16.05.2021 | |
| Scale 1:100@A3 | |