




REAR ELEVATION

SIDE ELEVATION

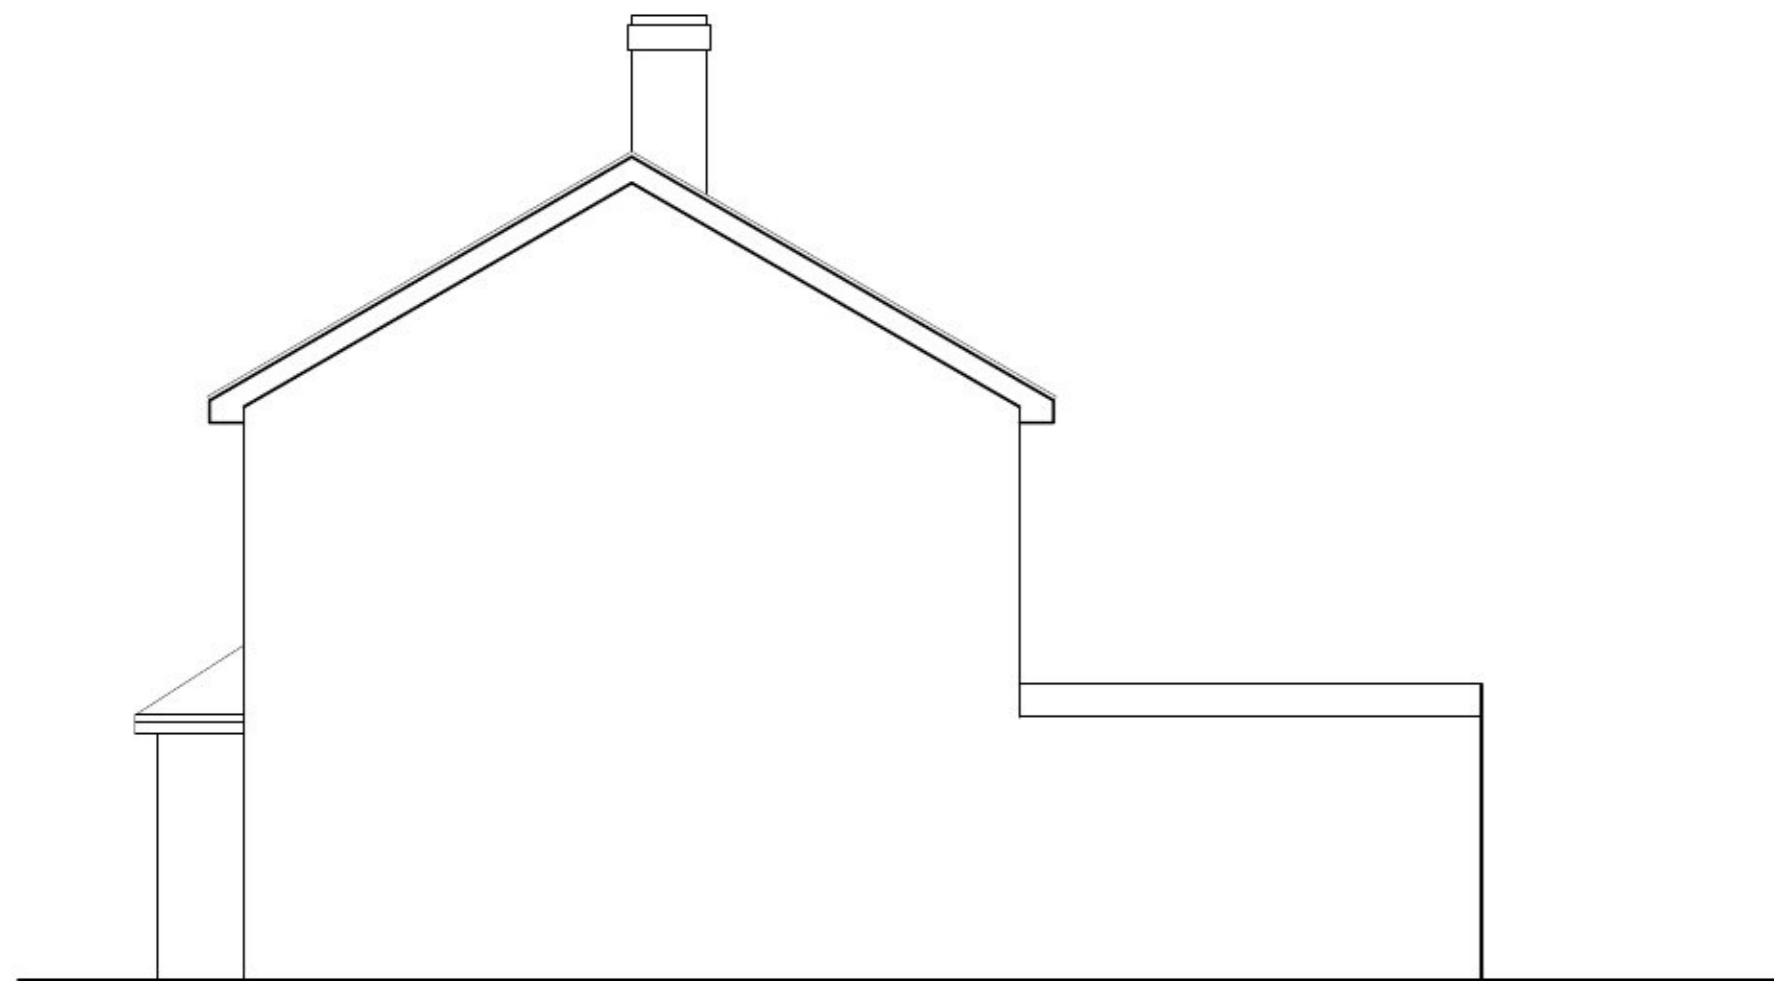

SIDE ELEVATION



EXISTING ELEVATIONS

Scale – 1 : 100

GENERAL NOTES

© Copyright estate on design and information contained in this drawing

No.	Revision/Issue	Date

Client Name
[REDACTED]

Project Name
PV Panels

Project Address
**Fox Lodge
 Mill Lane
 Meesden**

Drawing Title
Existing Elevations

Drawn By
CR

Checked By
CH

Office Ref
HM/101/FoxLodge

Project Number 101	Drawing Number PL04
Date 16.05.2021	
Scale 1:100@A3	

