



See specialist
documentation
for details

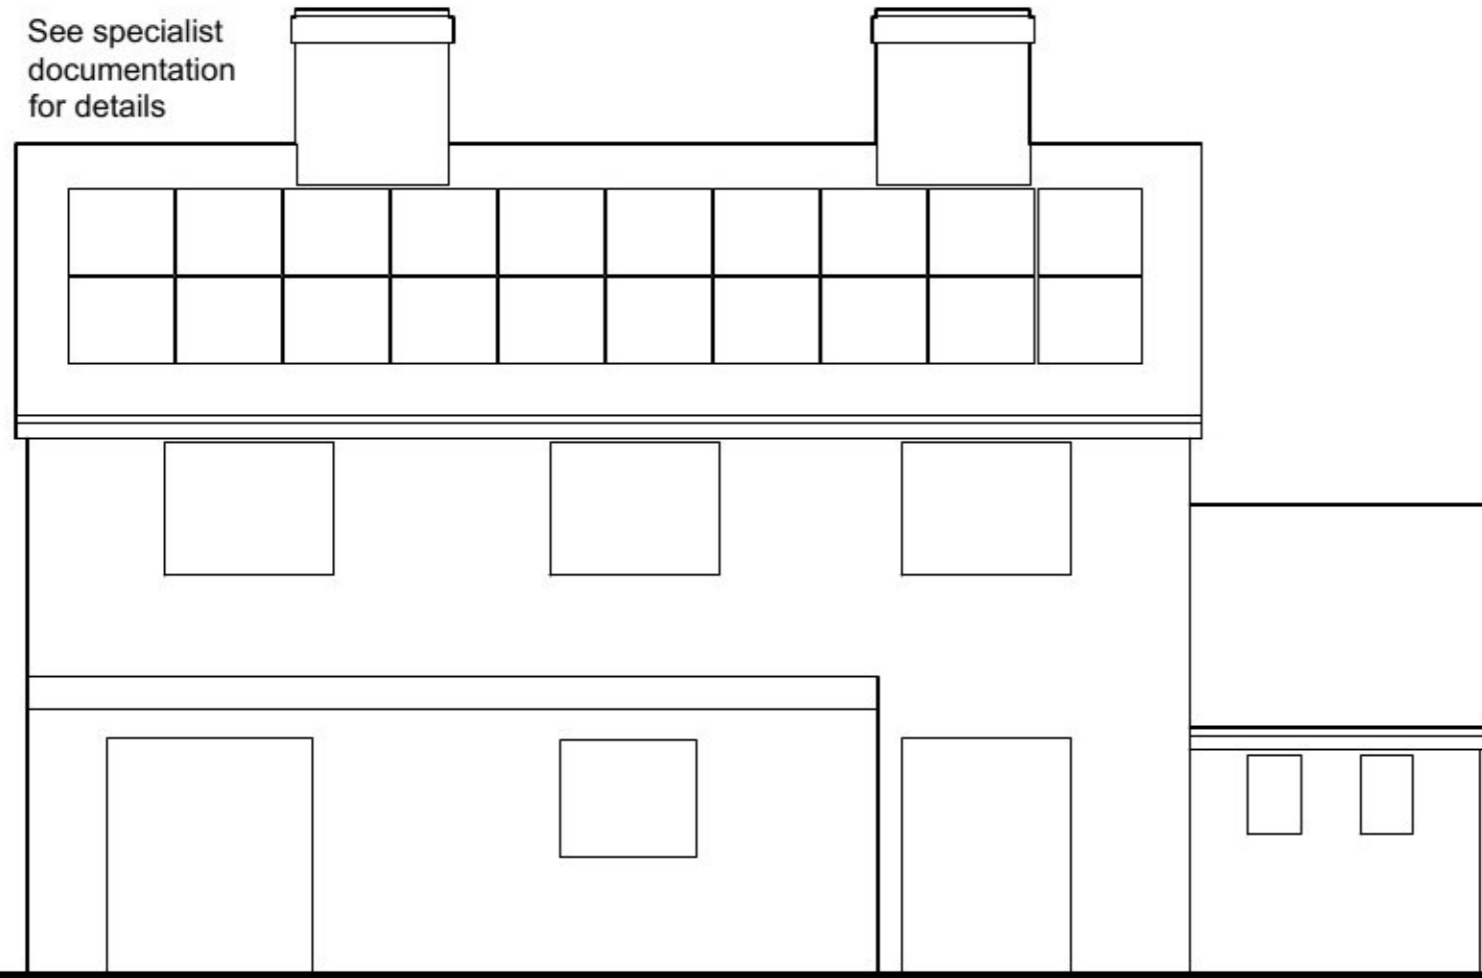

REAR ELEVATION




SIDE ELEVATION

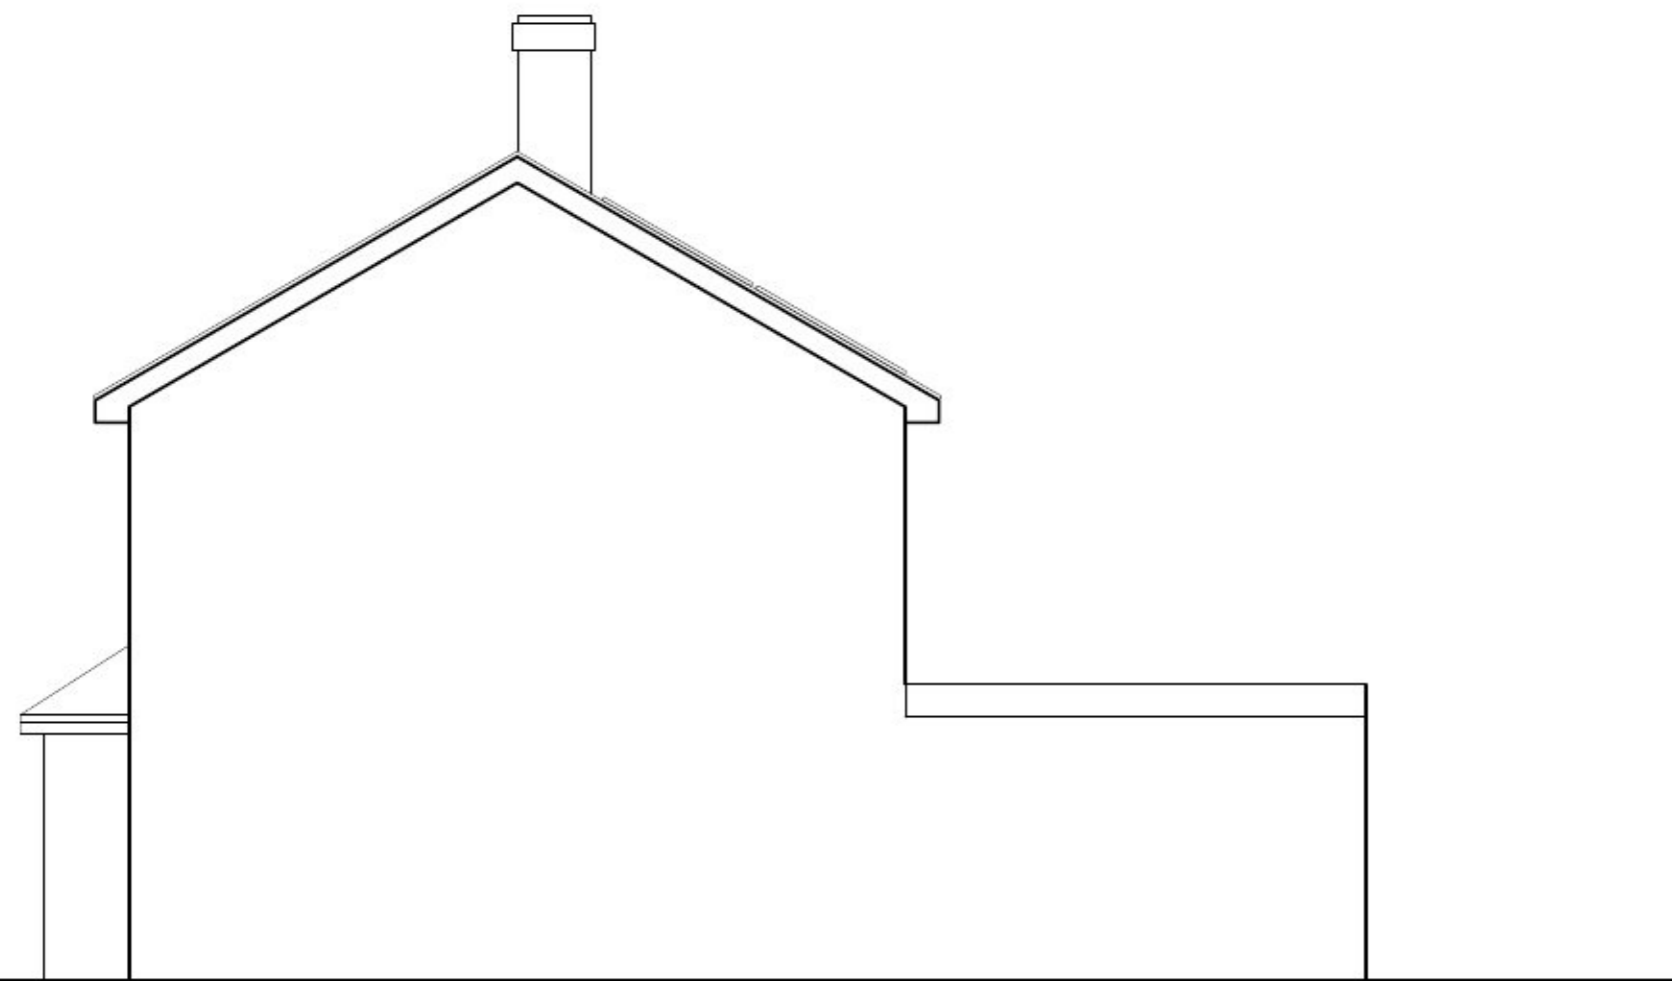

SIDE ELEVATION

PROPOSED ELEVATIONS

Scale – 1 : 100

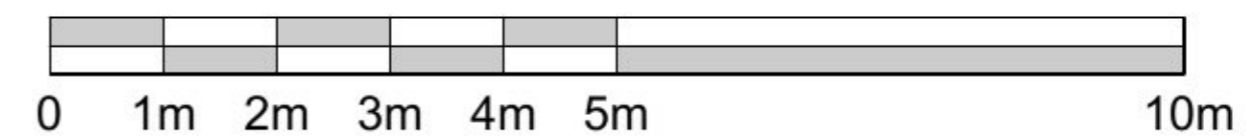

GENERAL NOTES

© Copyright estate in design and information contained in this drawing

No.	Revision/Issue	Date

Client Name
[REDACTED]

Project Name
PV Panels

Project Address
**Fox Lodge
Mill Lane
Meesden**

Drawing Title
Proposed Elevations

Drawn By
CR

Checked By
CH

Office Ref
HM/101/FoxLodge

Project Number 101	Drawing Number PL05
Date 16.05.2021	
Scale 1:100@A3	

