




NORTH ELEVATION

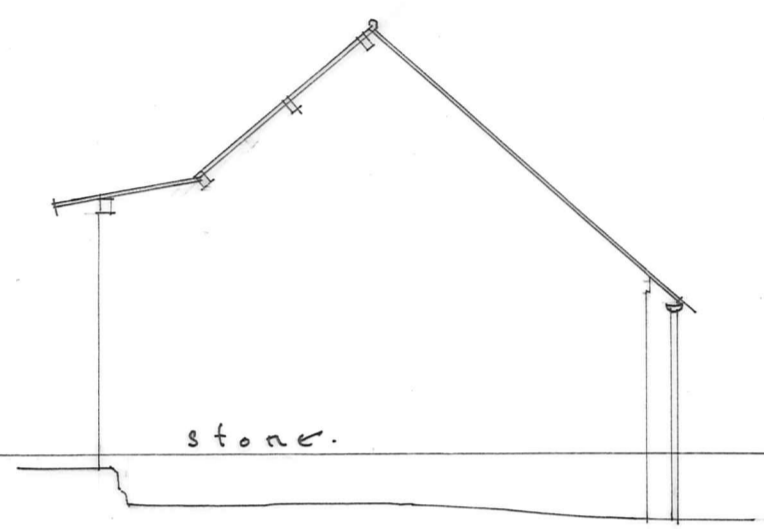

EAST ELEVATION

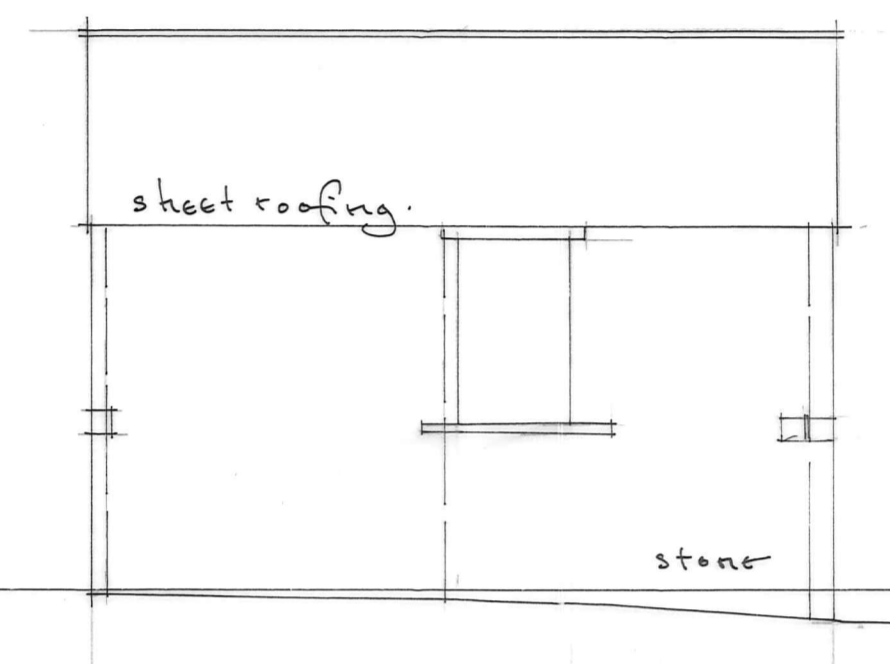


NORTH ELEVATION (open lean-to not shown)

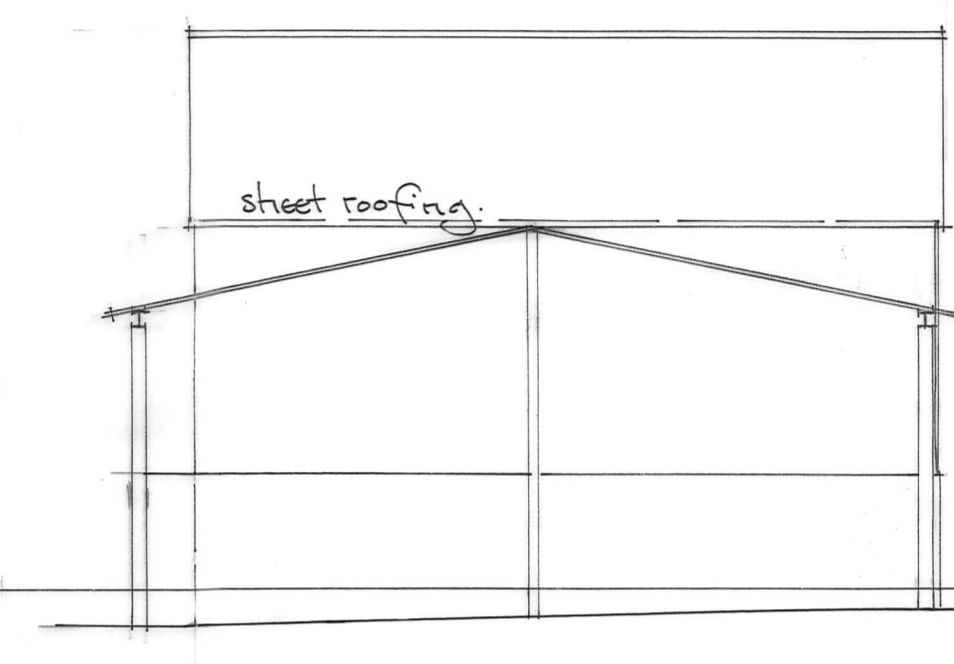


SOUTH ELEVATION




WEST ELEVATION

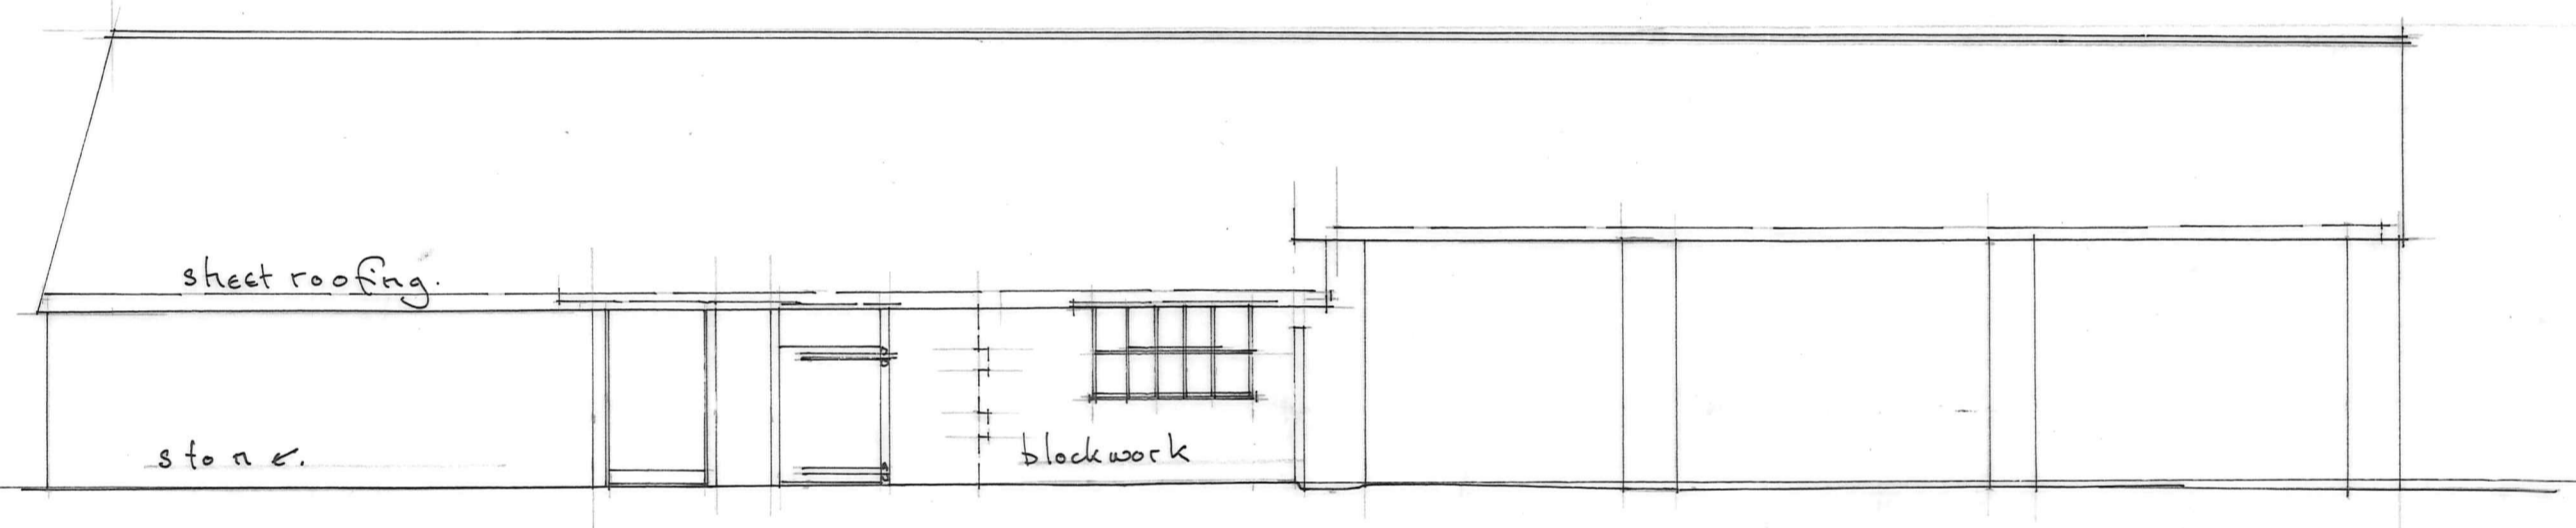


SOUTH ELEVATION

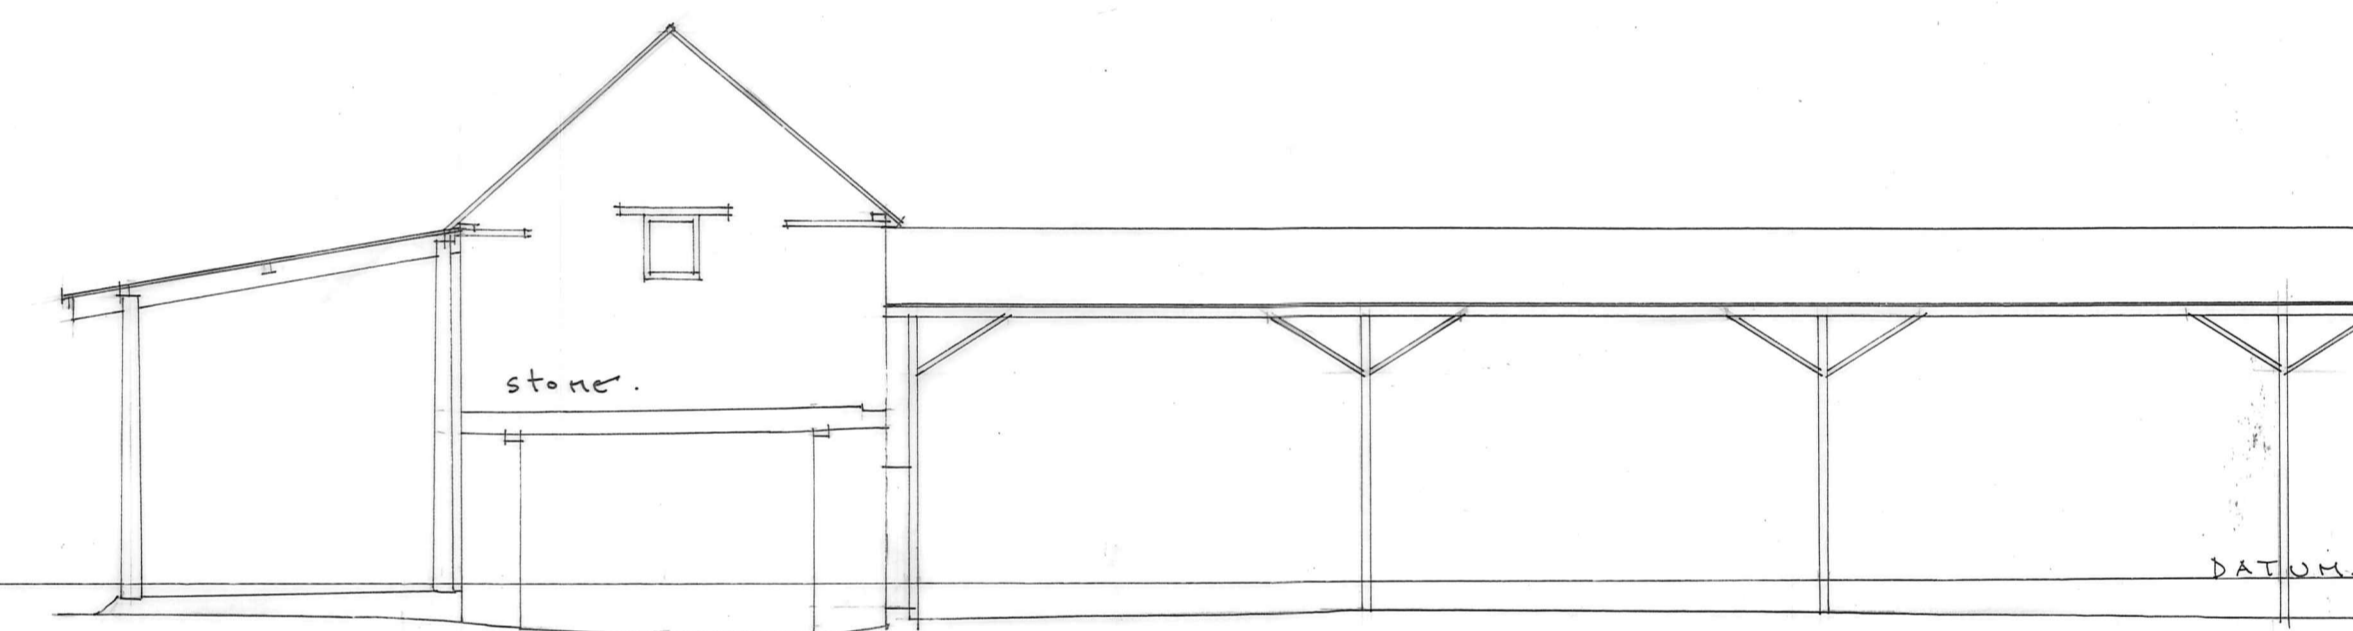


WEST ELEVATION

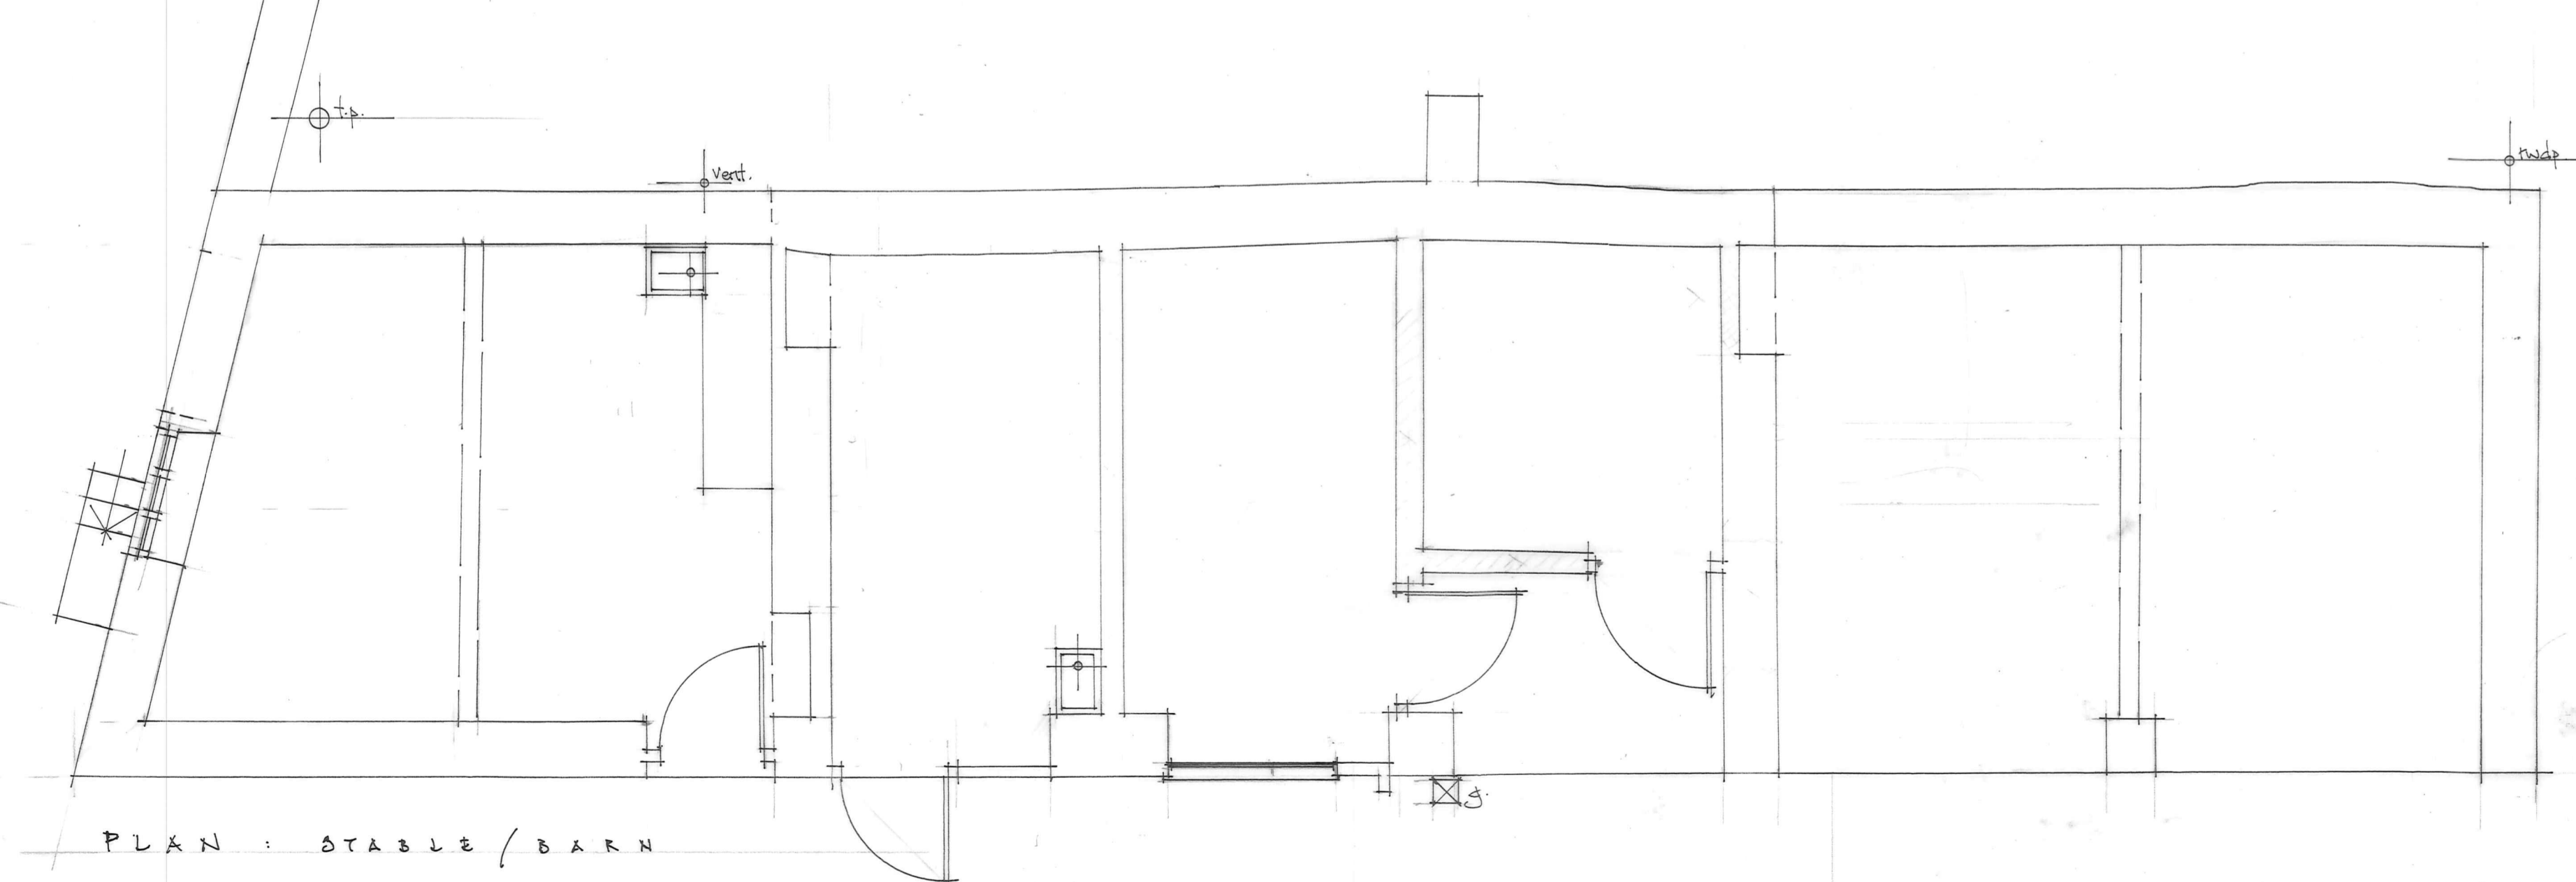

PLAN: STABLE / BARN

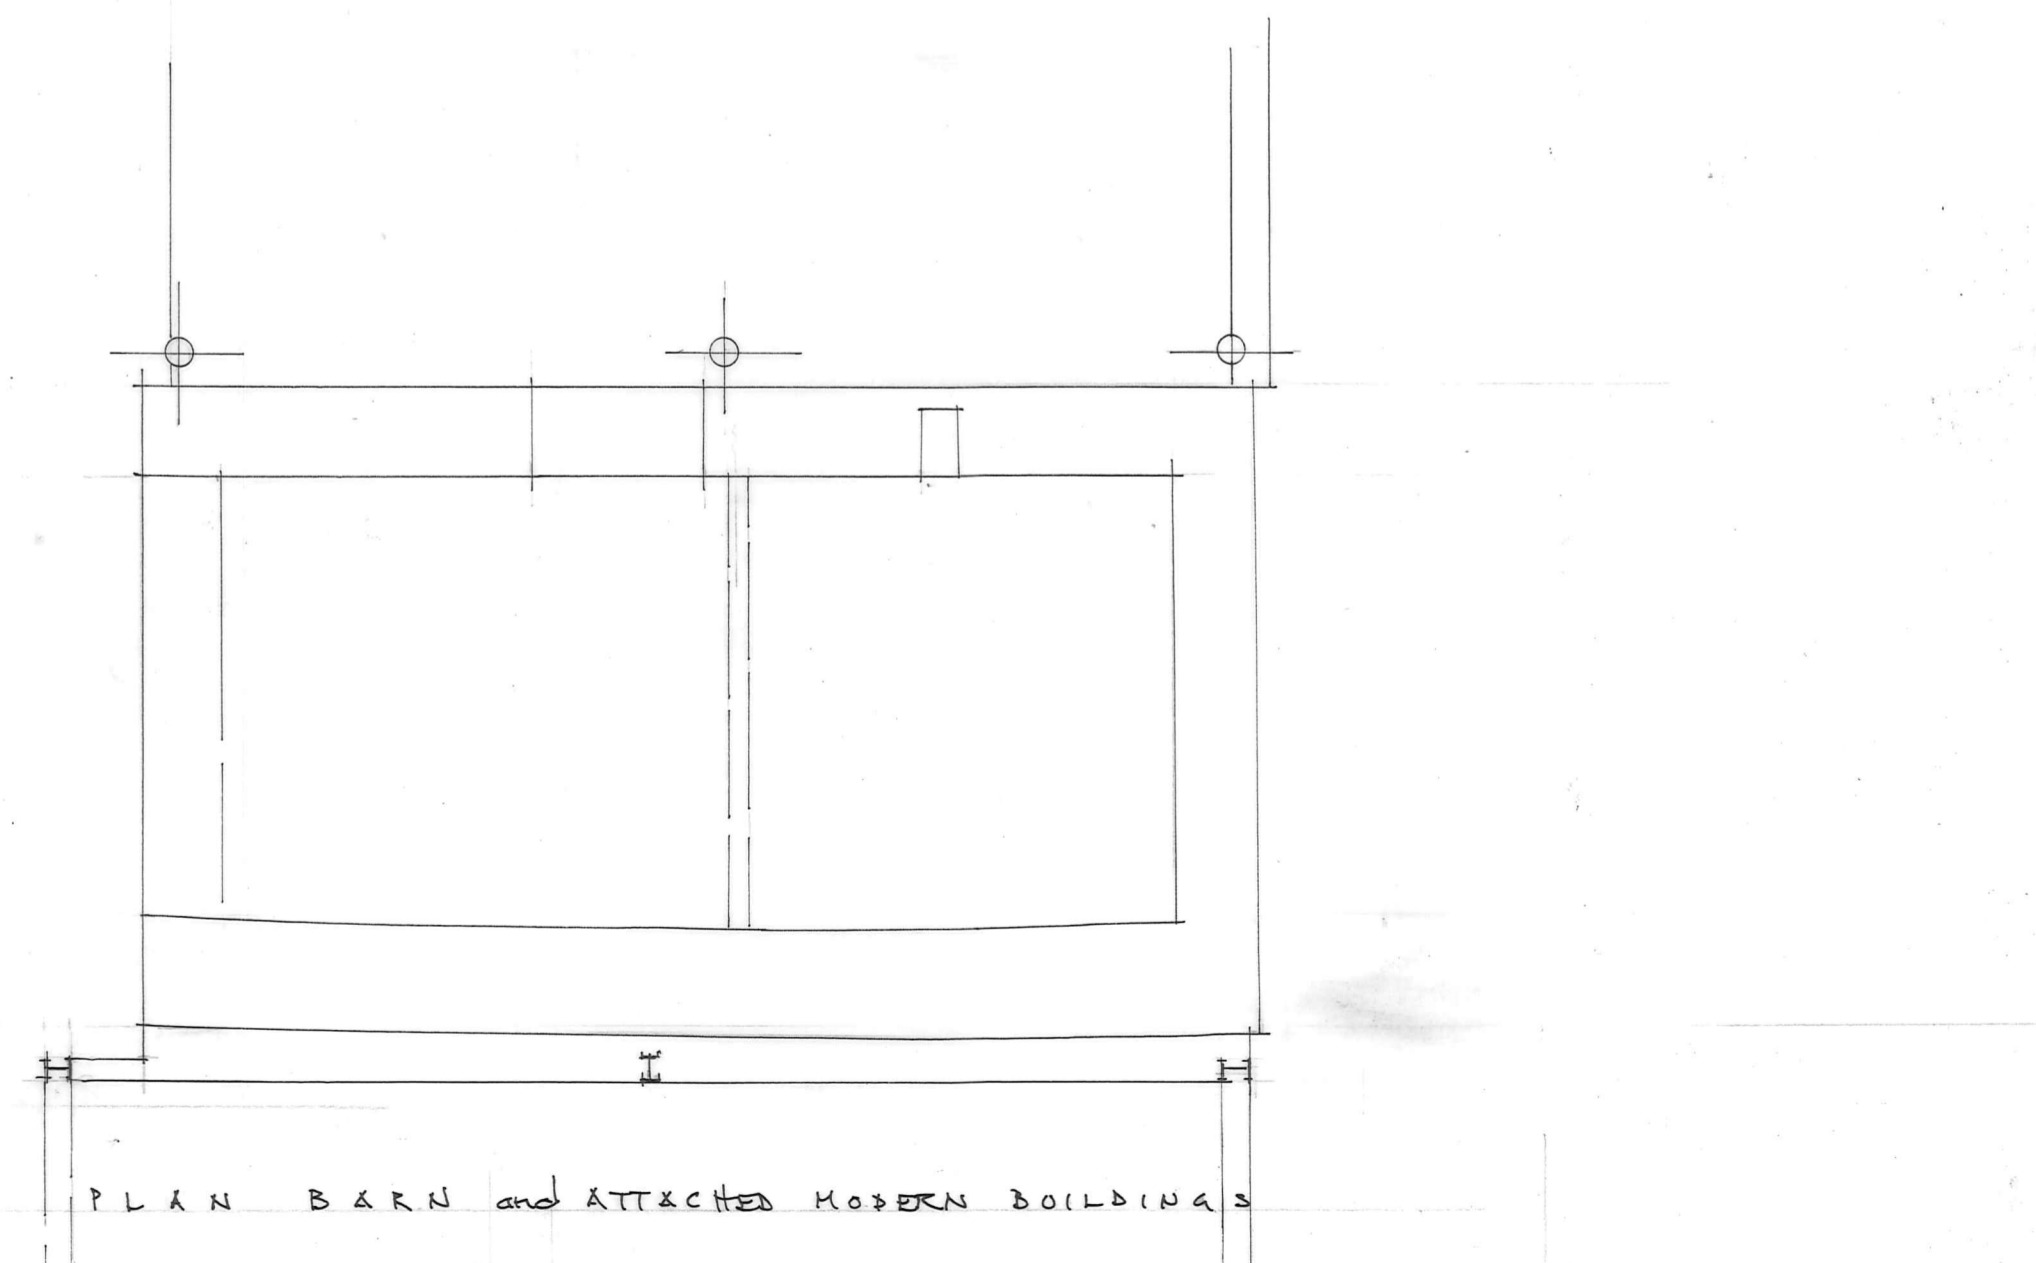

PLAN BARN and ATTACHED MODERN BUILDINGS

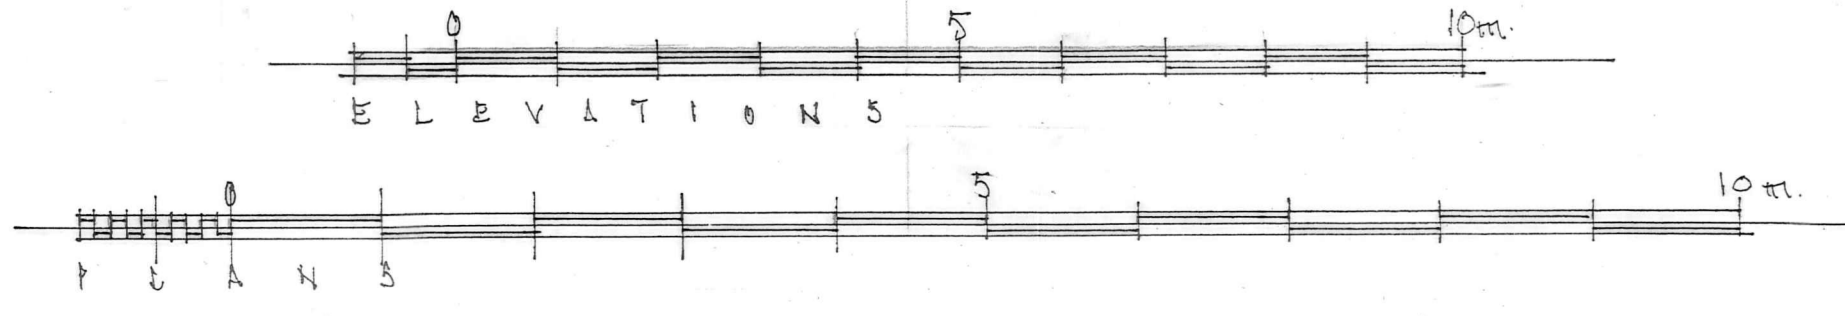

Scale: 1:50 (1:25 @ A1)  
date: July 05  
EXISTING FINE FARMHOUSE: BAGENDON, GLOS.  
PLANS and ELEVATIONS AS EXISTING.  
Ratfordwick, Aycote Lodge, Rendcomb, Cirencester, GLETT, tel. 01285 851559. **590/1**