


WINDOW KEY.

- !

DENOTES WINDOWS TO BE SUPPLIED AS TOUGHENED SAFETY GLASS.
- EXE

DENOTES WINDOW TO BE SUPPLIED AS EMERGENCY EGRESS WINDOW
AND HAVE UN-OBSTRUCTED OPENING OF AT LEAST 450MM X 450MM
GIVING AN AREA OF 0.33 SQ.M CONFORMING TO APPROVED DOCUMENT
PART B1 OF THE BUILDING REGULATIONS.

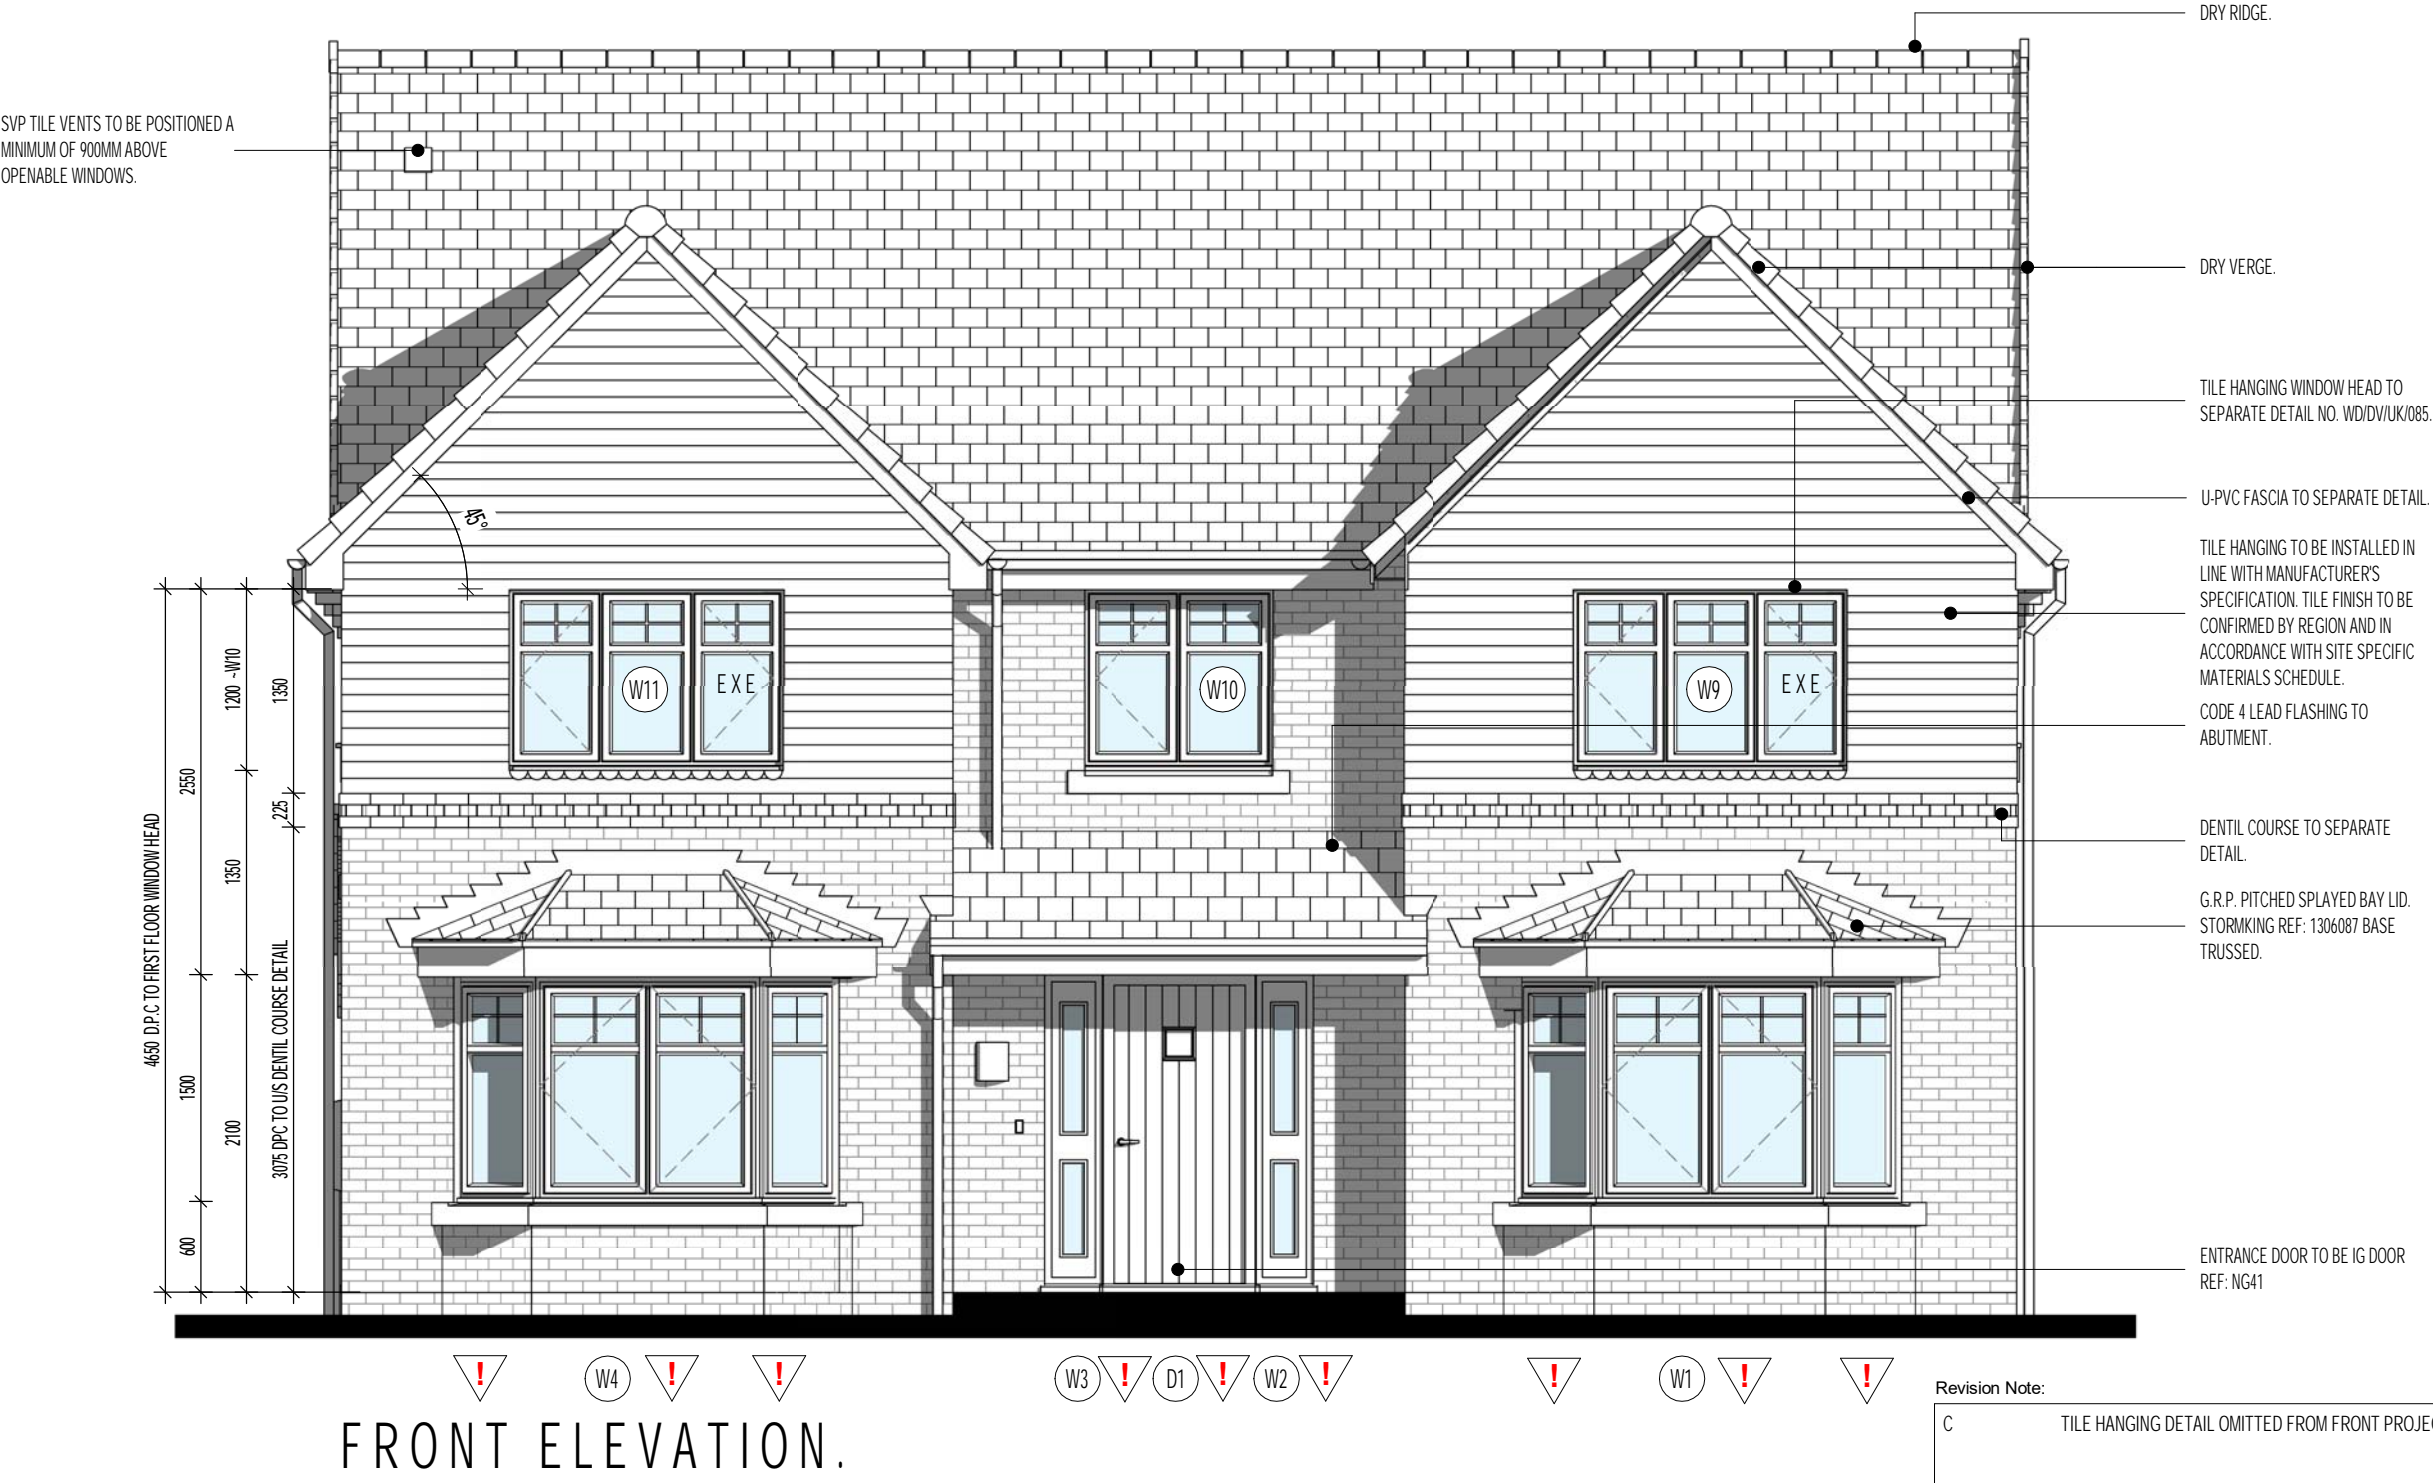

Project Title
TIDBURY GREEN, SOLIHULL

Drawing Title
5HO HONEYBOURNE- BUILDING REGS 2013/
SALES 2018 FRONT ELEVATION
COTTAGE STYLE WITH TILE HANGING

Revision Note:		
C	TILE HANGING DETAIL OMITTED FROM FRONT PROJECTIONS.	07.05.21

Scale	Drawn By	Date
1 : 50	T.D.	08.08.18
Drawing No.	Revision	
816103- 5HOC401TH	C	

millerhomes

Miller Homes Ltd
2 Centro Place, Pride Park
Derby, DE24 8RF
Telephone 0870 336 4400 Fax 0870 336 4401
www.millerhomes.co.uk

CONTRACTORS MUST CHECK ALL DIMENSIONS ON SITE. ONLY FIGURED DIMENSIONS TO BE WORKED FROM DISCREPANCIES MUST BE REPORTED TO THE DESIGN OFFICE BEFORE PROCEEDING

ORIGINAL SHEET SIZE A3 - DO NOT SCALE FROM THIS DRAWING