


+8.6
ROOF

+5.6
ATTIC

+3.0
FIRST

+0.0
GROUND

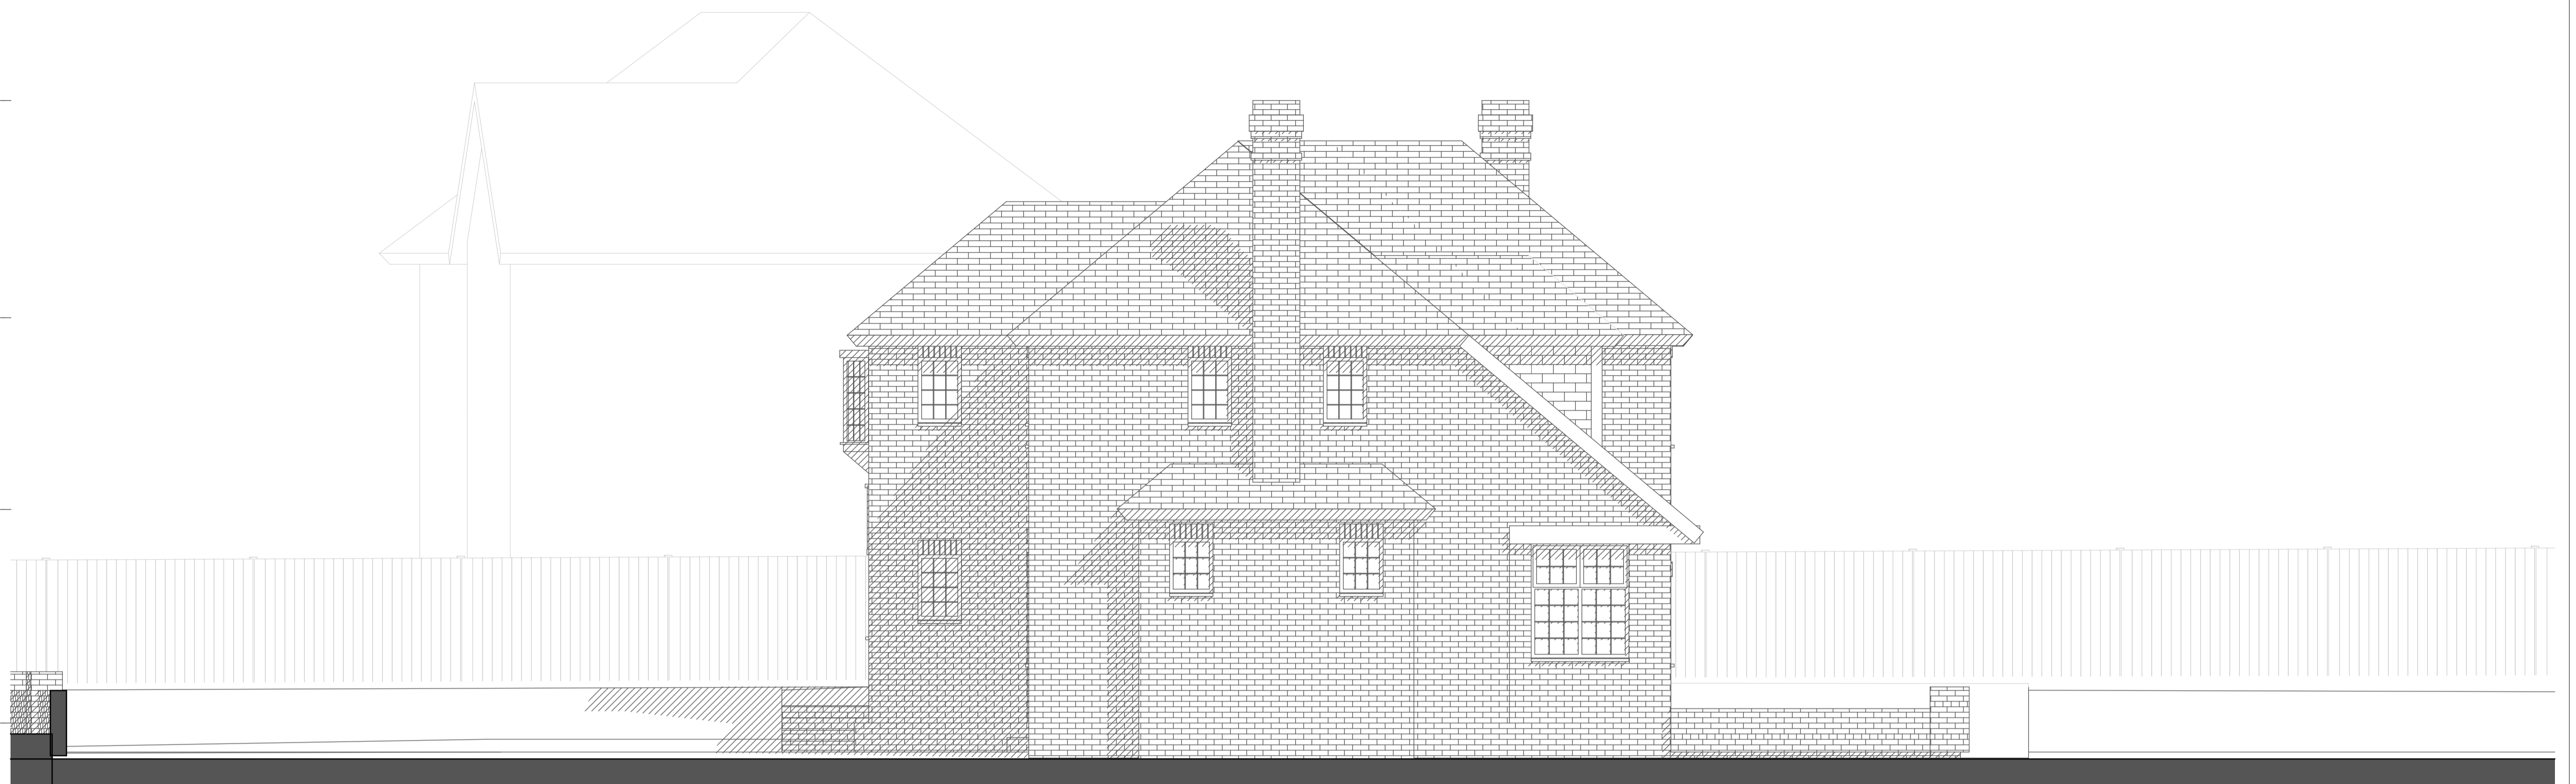

EXISTING

WEST ELEVATION


1:50

+8.6
ROOF

+5.6
ATTIC

+3.0
FIRST


+0.0
GROUND

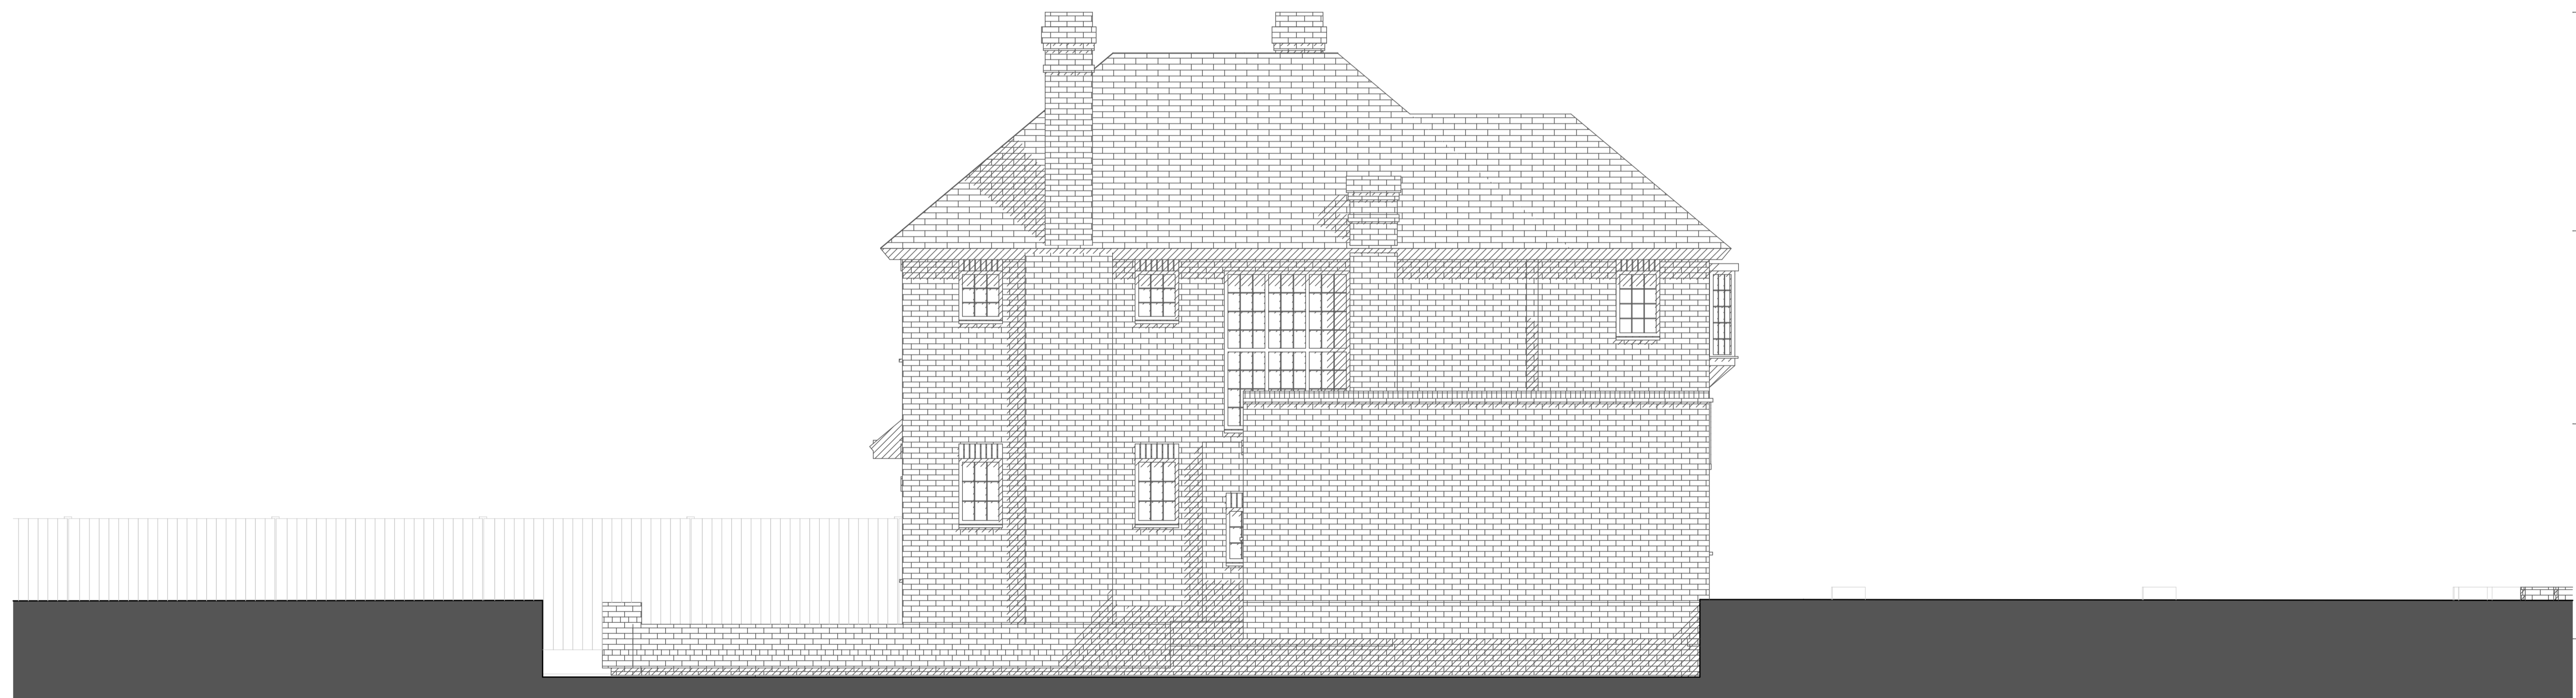

EXISTING

EAST ELEVATION

1:50
 
<p>Client</p> <p>S + D Design</p>	<p>Notes</p> <p>This drawing is copyright of YCOOP Architects. Drawing for planning purposes, not construction</p>	<p>Scale Bar</p> 	<p>Scale</p> <p>1:50 @ A1 1:100 @ A3</p>	<p>Purpose of Issue</p> <p>PLANNING</p>	<p>Date of Issue</p> <p>Saturday, 17 April 2021</p>	<p>Project</p> <p>Extension & Refurbishment 13 Heathside Road Northwood HA6 2EE</p>	<p>Project No.</p> <p>2020/042</p>	<p>Layout Title</p> <p>EXISTING SIDE ELEVATIONS</p>	<p>Drawing Number</p> <p>042/EX/121</p>	<p>Revision</p>
--	--	---	--	--	---	--	------------------------------------	--	--	-----------------