



EXISTING

▽ EAST ELEVATION

 


SOUTH ELEVATION ▽

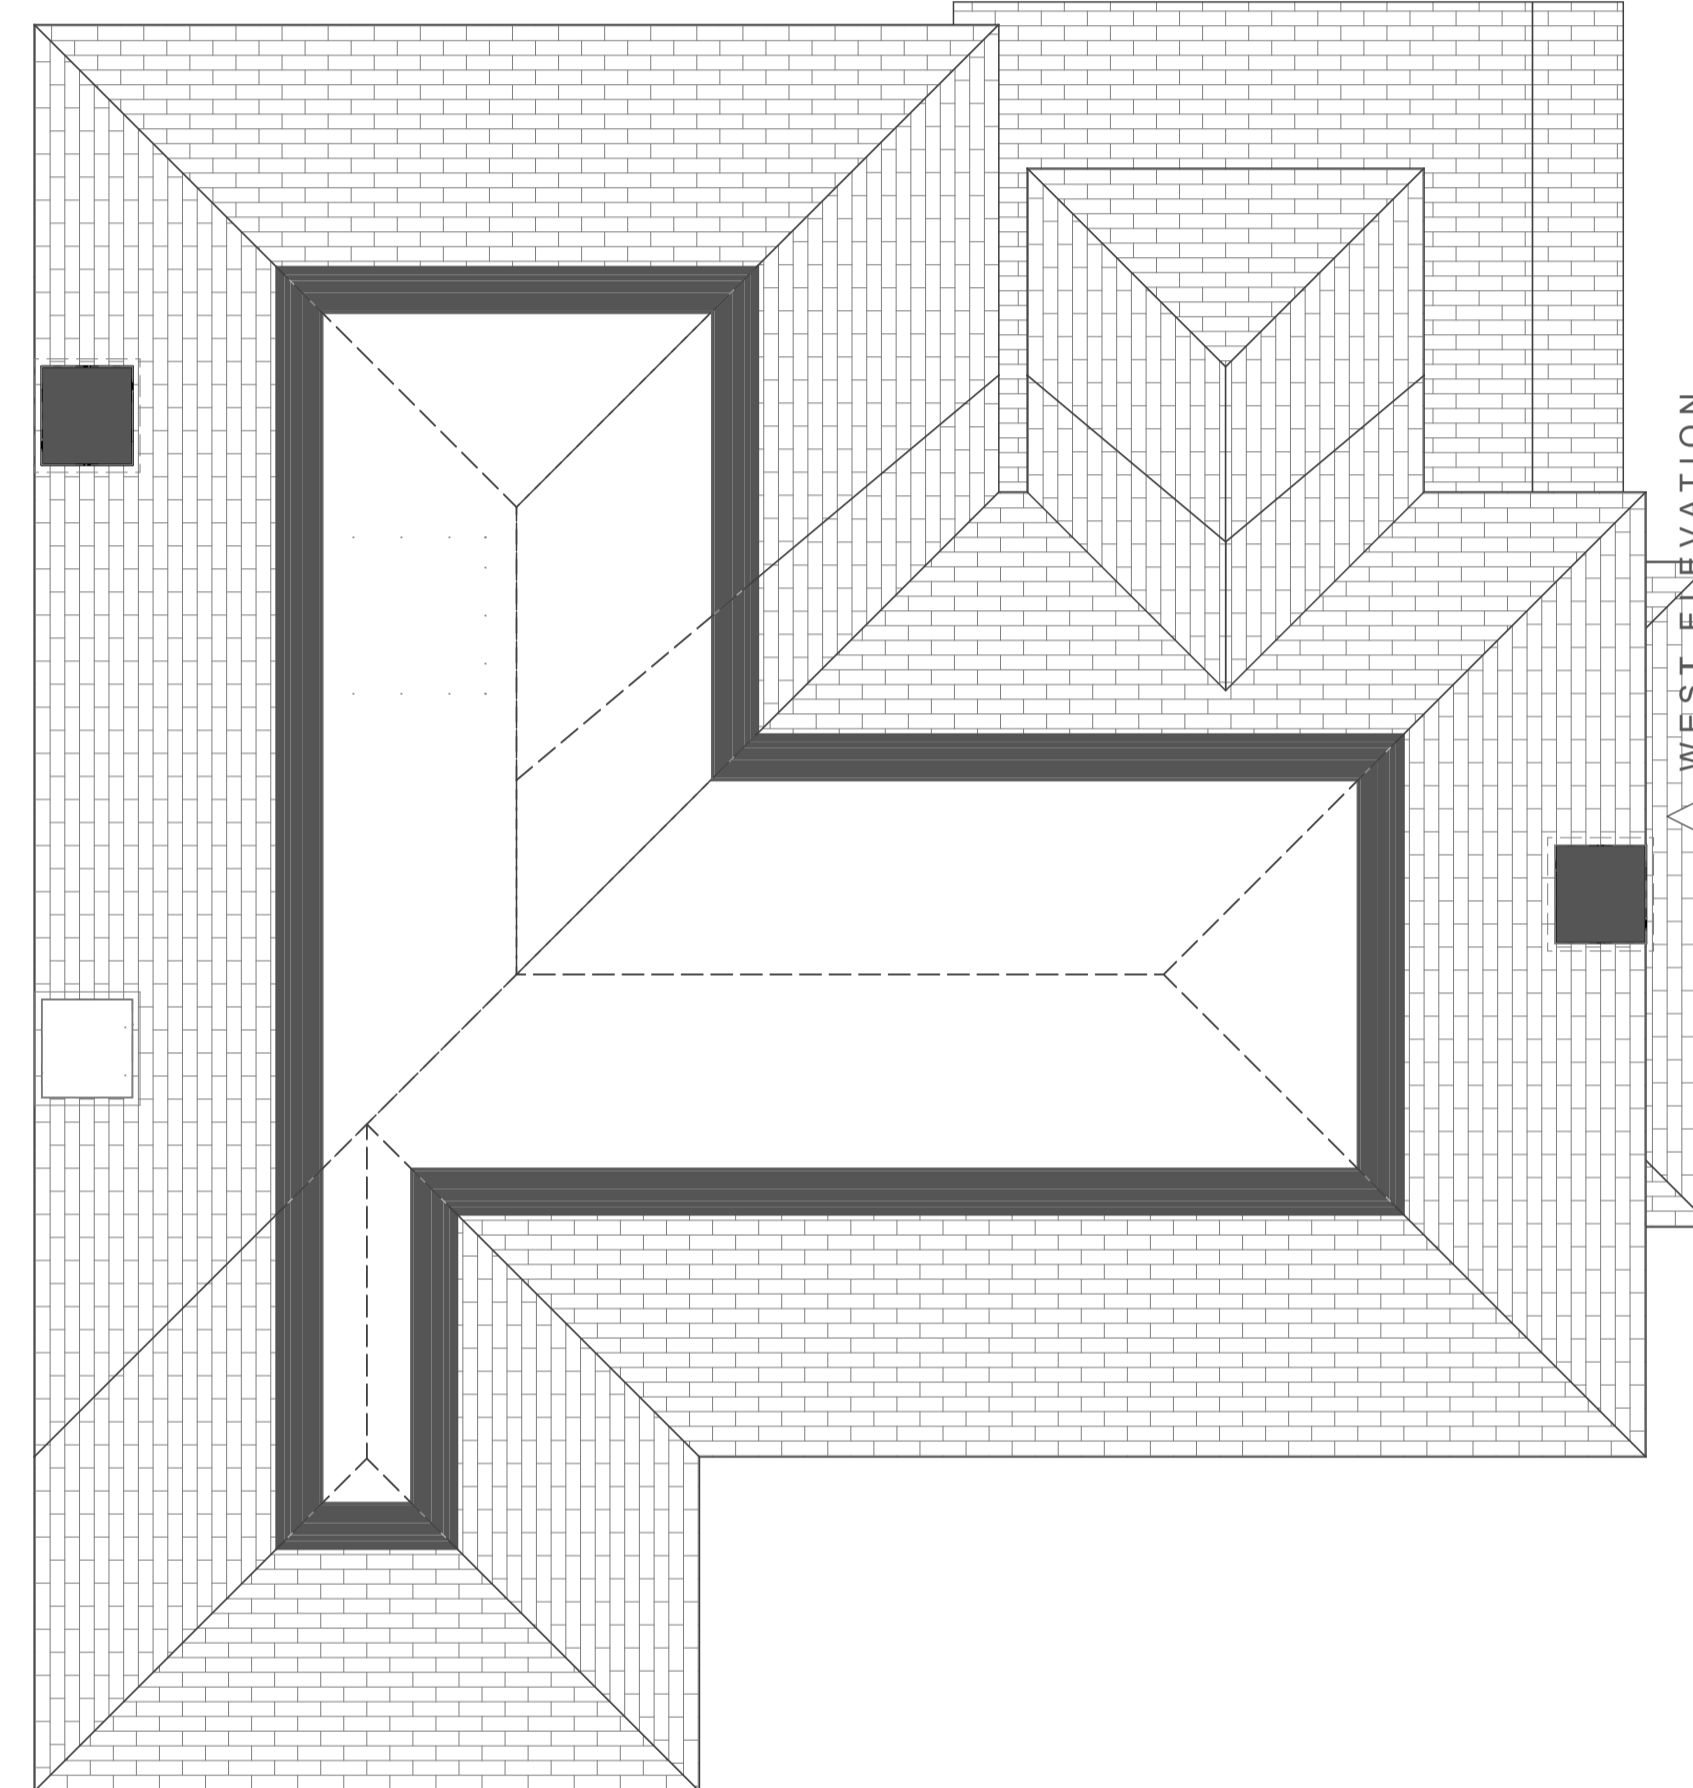

NORTH ELEVATION ▽

▽ WEST ELEVATION

ATTIC

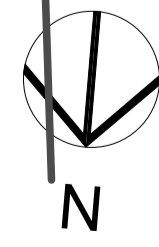

N

1:50

<p>Client <b>S + D Design</b></p>	<p>Notes This drawing is copyright of YODP Architects. Drawing for planning purposes, not construction</p>	<p>Scale Bar </p>	<p>Scale <b>1:50 @ A1</b> <b>1:100 @ A3</b></p>	<p>Purpose of Issue <b>PLANNING</b></p>	<p>Date of Issue Saturday, 17 April 2021</p>	<p>Project <b>Extension &amp; Refurbishment</b> 13 Heathside Road Northwood HA6 2EE</p>	<p>Project No. 2020/042</p>	<p>Layout Title <b>EXISTING ATTIC PLAN</b></p>	<p>Drawing Number <b>042/EX/102</b></p>	<p>Revision</p>
---------------------------------------	--	-----------------------	---	---	--	---	---------------------------------	--	---	-----------------