


Materials to match existing unless otherwise stated on the drawings.

Any rooflights not to project more than 150mm from the plane of the roof

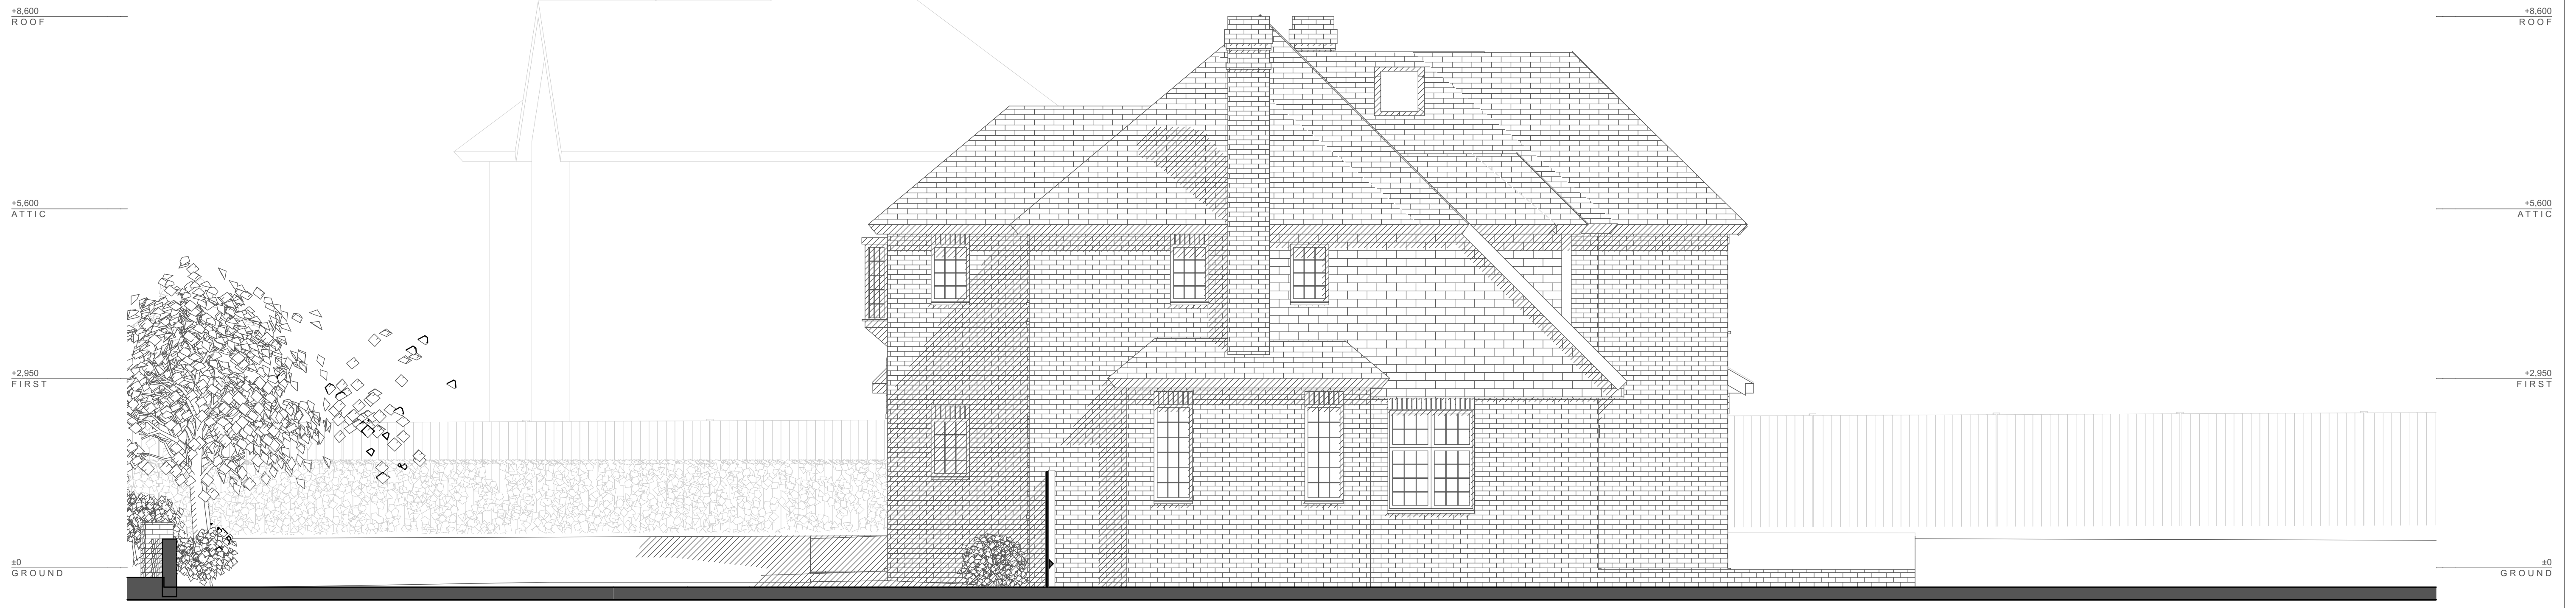

WEST ELEVATION

1:50



EAST ELEVATION

1:50

Client	Notes	Scale Bar	Scale	Purpose of Issue	Date of Issue	Project	Project No.	Layout Title	Drawing Number	Revision
S + D Design	This drawing is copyright of YCOOP Architects. Drawing for planning purposes, not construction		1:50 @ A1 1:100 @ A3	PLANNING	Saturday, 17 April 2021	Extension & Refurbishment 13 Heathside Road Northwood HA6 2EE	2020/042	PROPOSED SIDE ELEVATIONS	042/PL/221	