



EXISTING

▽ EAST ELEVATION

 


SOUTH ELEVATION ▽

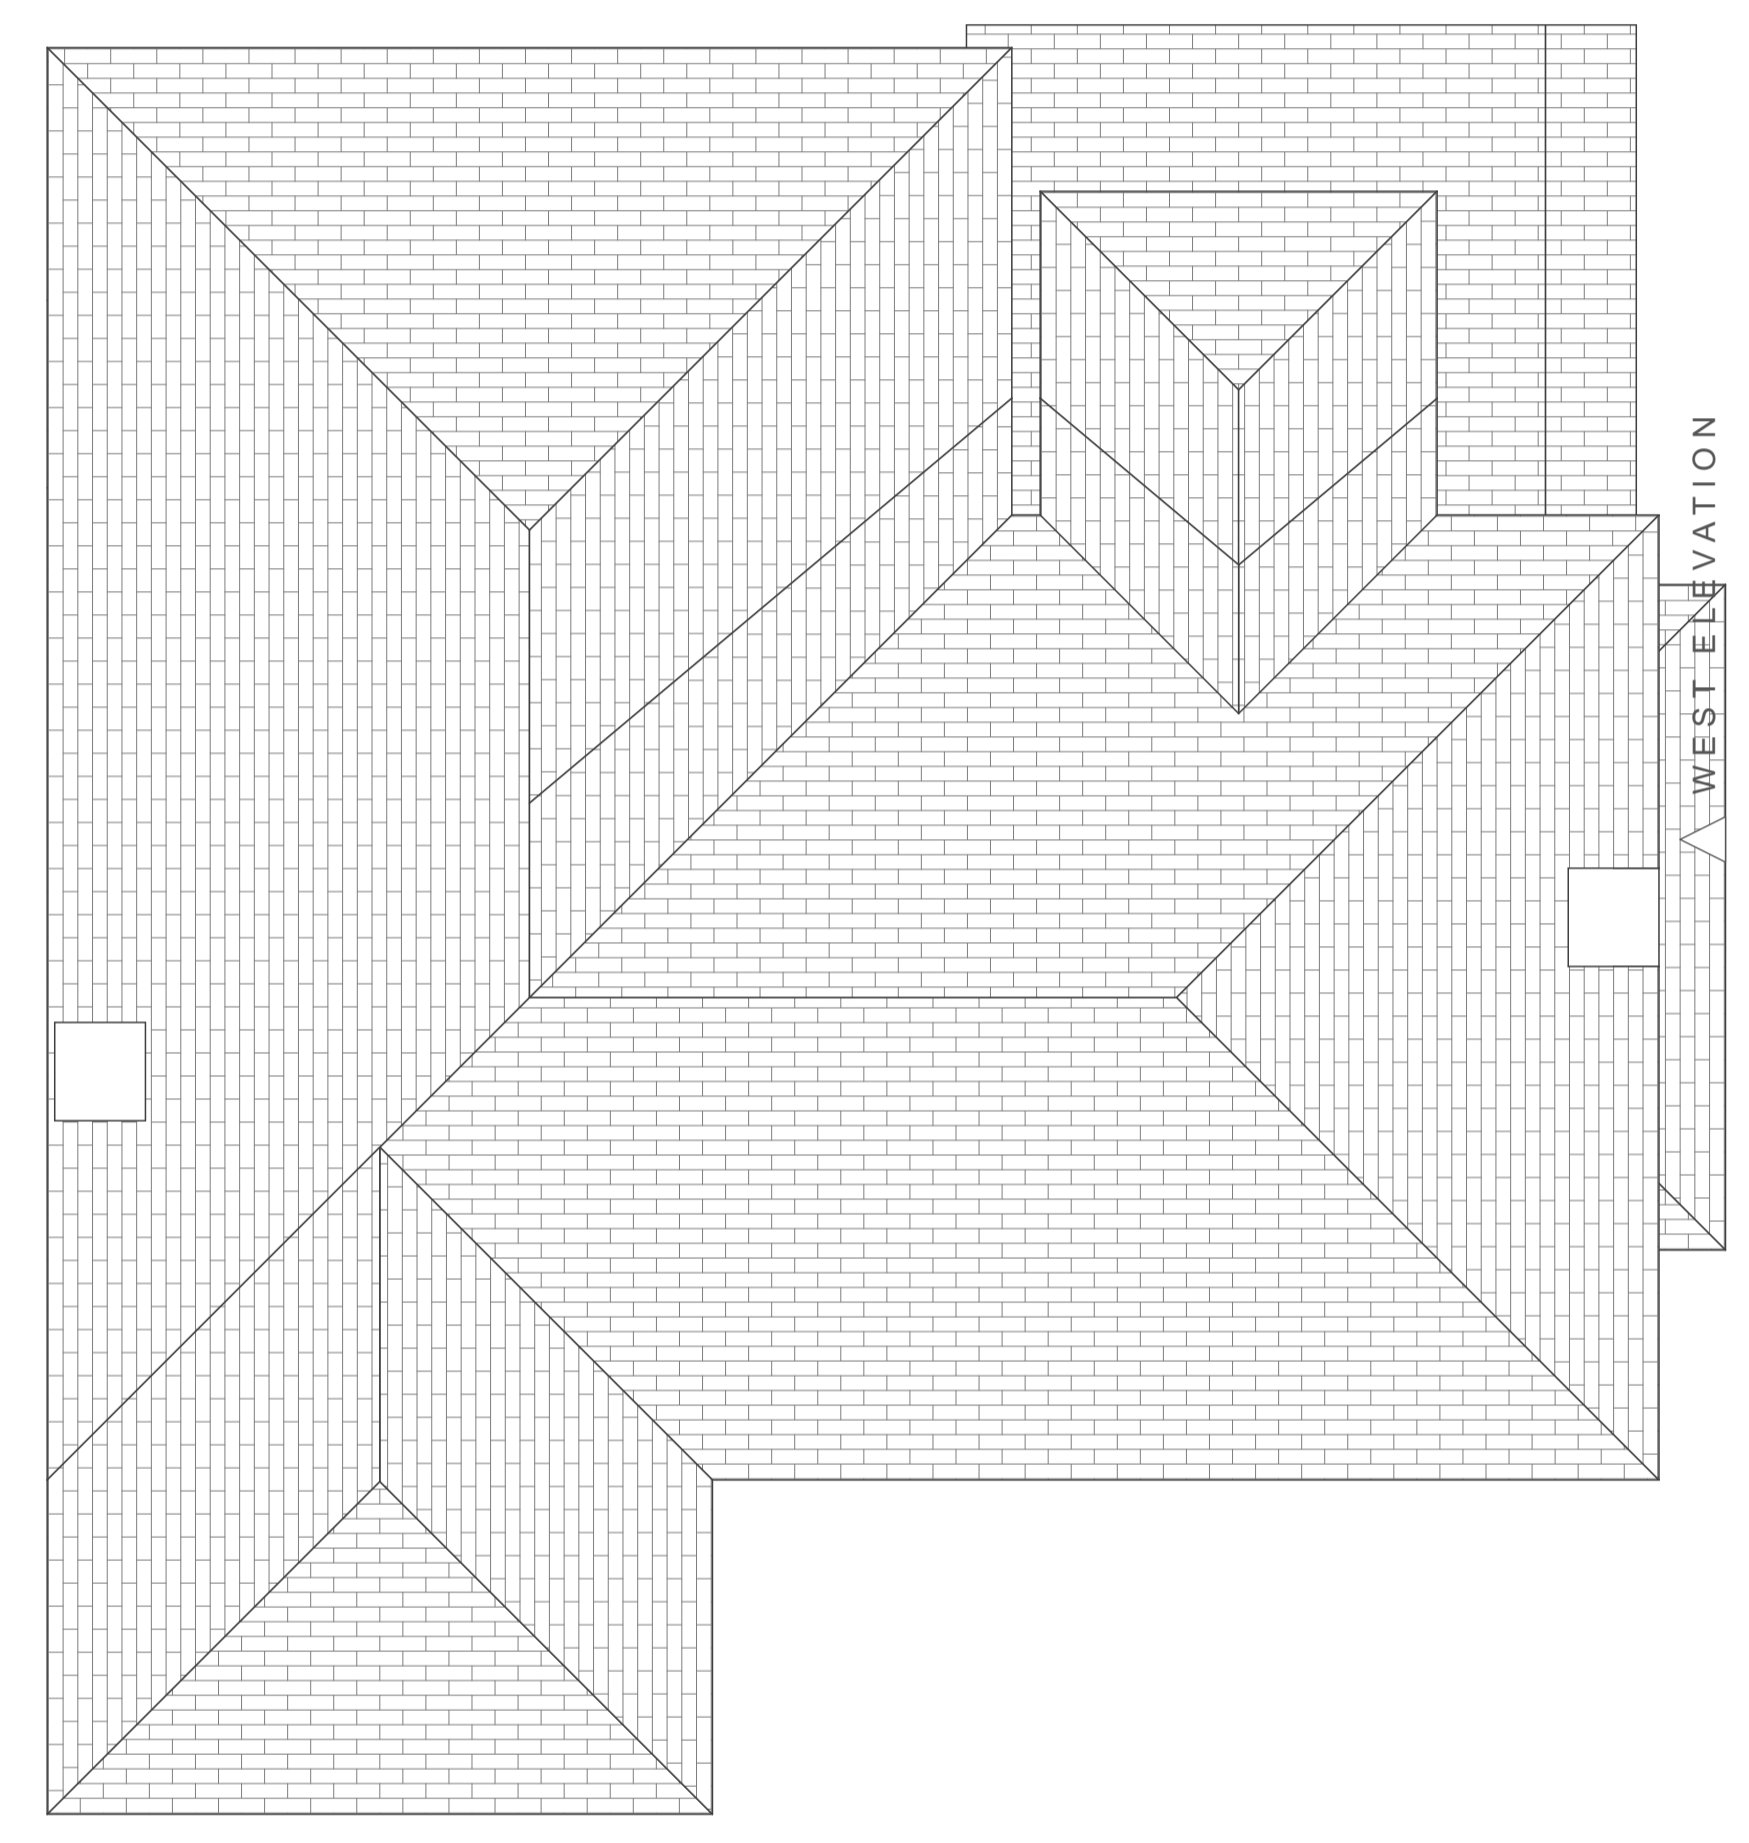


NORTH ELEVATION ▽

ROOF

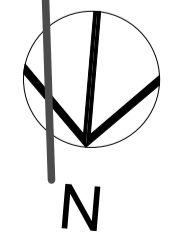

1:50
 
<p>Client <b>S + D Design</b></p>	<p>Notes This drawing is copyright of YOOP Architects. Drawing for planning purposes, not construction</p>	<p>Scale Bar </p>	<p>Scale <b>1:50 @A1</b> <b>1:100 @A3</b></p>	<p>Purpose of Issue <b>PLANNING</b></p>	<p>Date of Issue Saturday, 17 April 2021</p>	<p>Project <b>Extension &amp; Refurbishment</b> 13 Heathside Road Northwood HA6 2EE</p>	<p>Project No. / Layout Title 2020/042 / <b>EXISTING ROOF PLAN</b></p>	<p>Drawing Number <b>042/EX/103</b></p>	<p>Revision</p>
---------------------------------------	--	---	---	---	--	---	--	---	-----------------