




EXISTING FRONT ELEVATION SHOWING PROPOSED NUMBERED REPLACEMENT WINDOWS

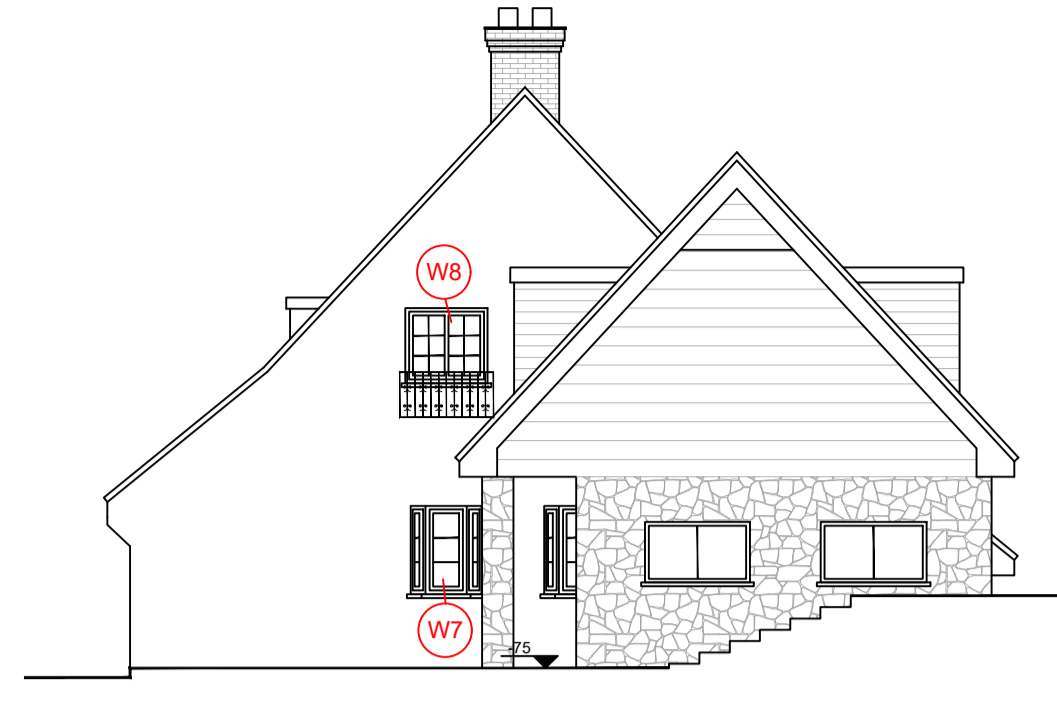

EXISTING SIDE ELEVATION SHOWING PROPOSED NUMBERED REPLACEMENT WINDOWS

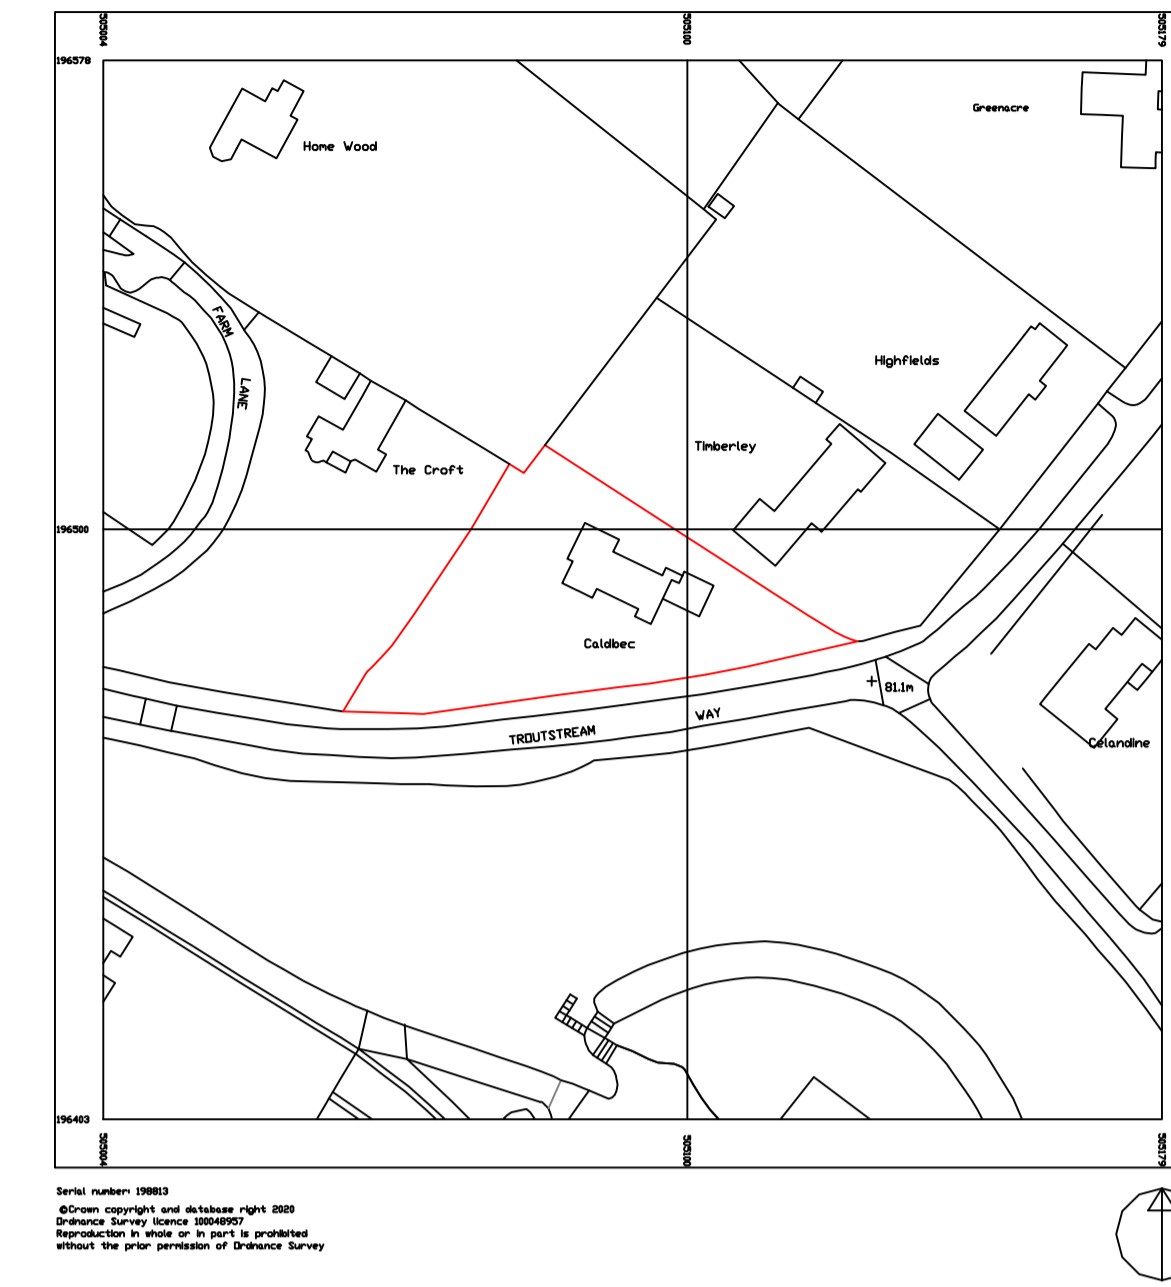


LOCATION PLAN
SCALE 1:1250

 



EXISTING REAR ELEVATION SHOWING PROPOSED NUMBERED REPLACEMENT WINDOWS




EXISTING SIDE ELEVATION SHOWING PROPOSED NUMBERED REPLACEMENT WINDOWS

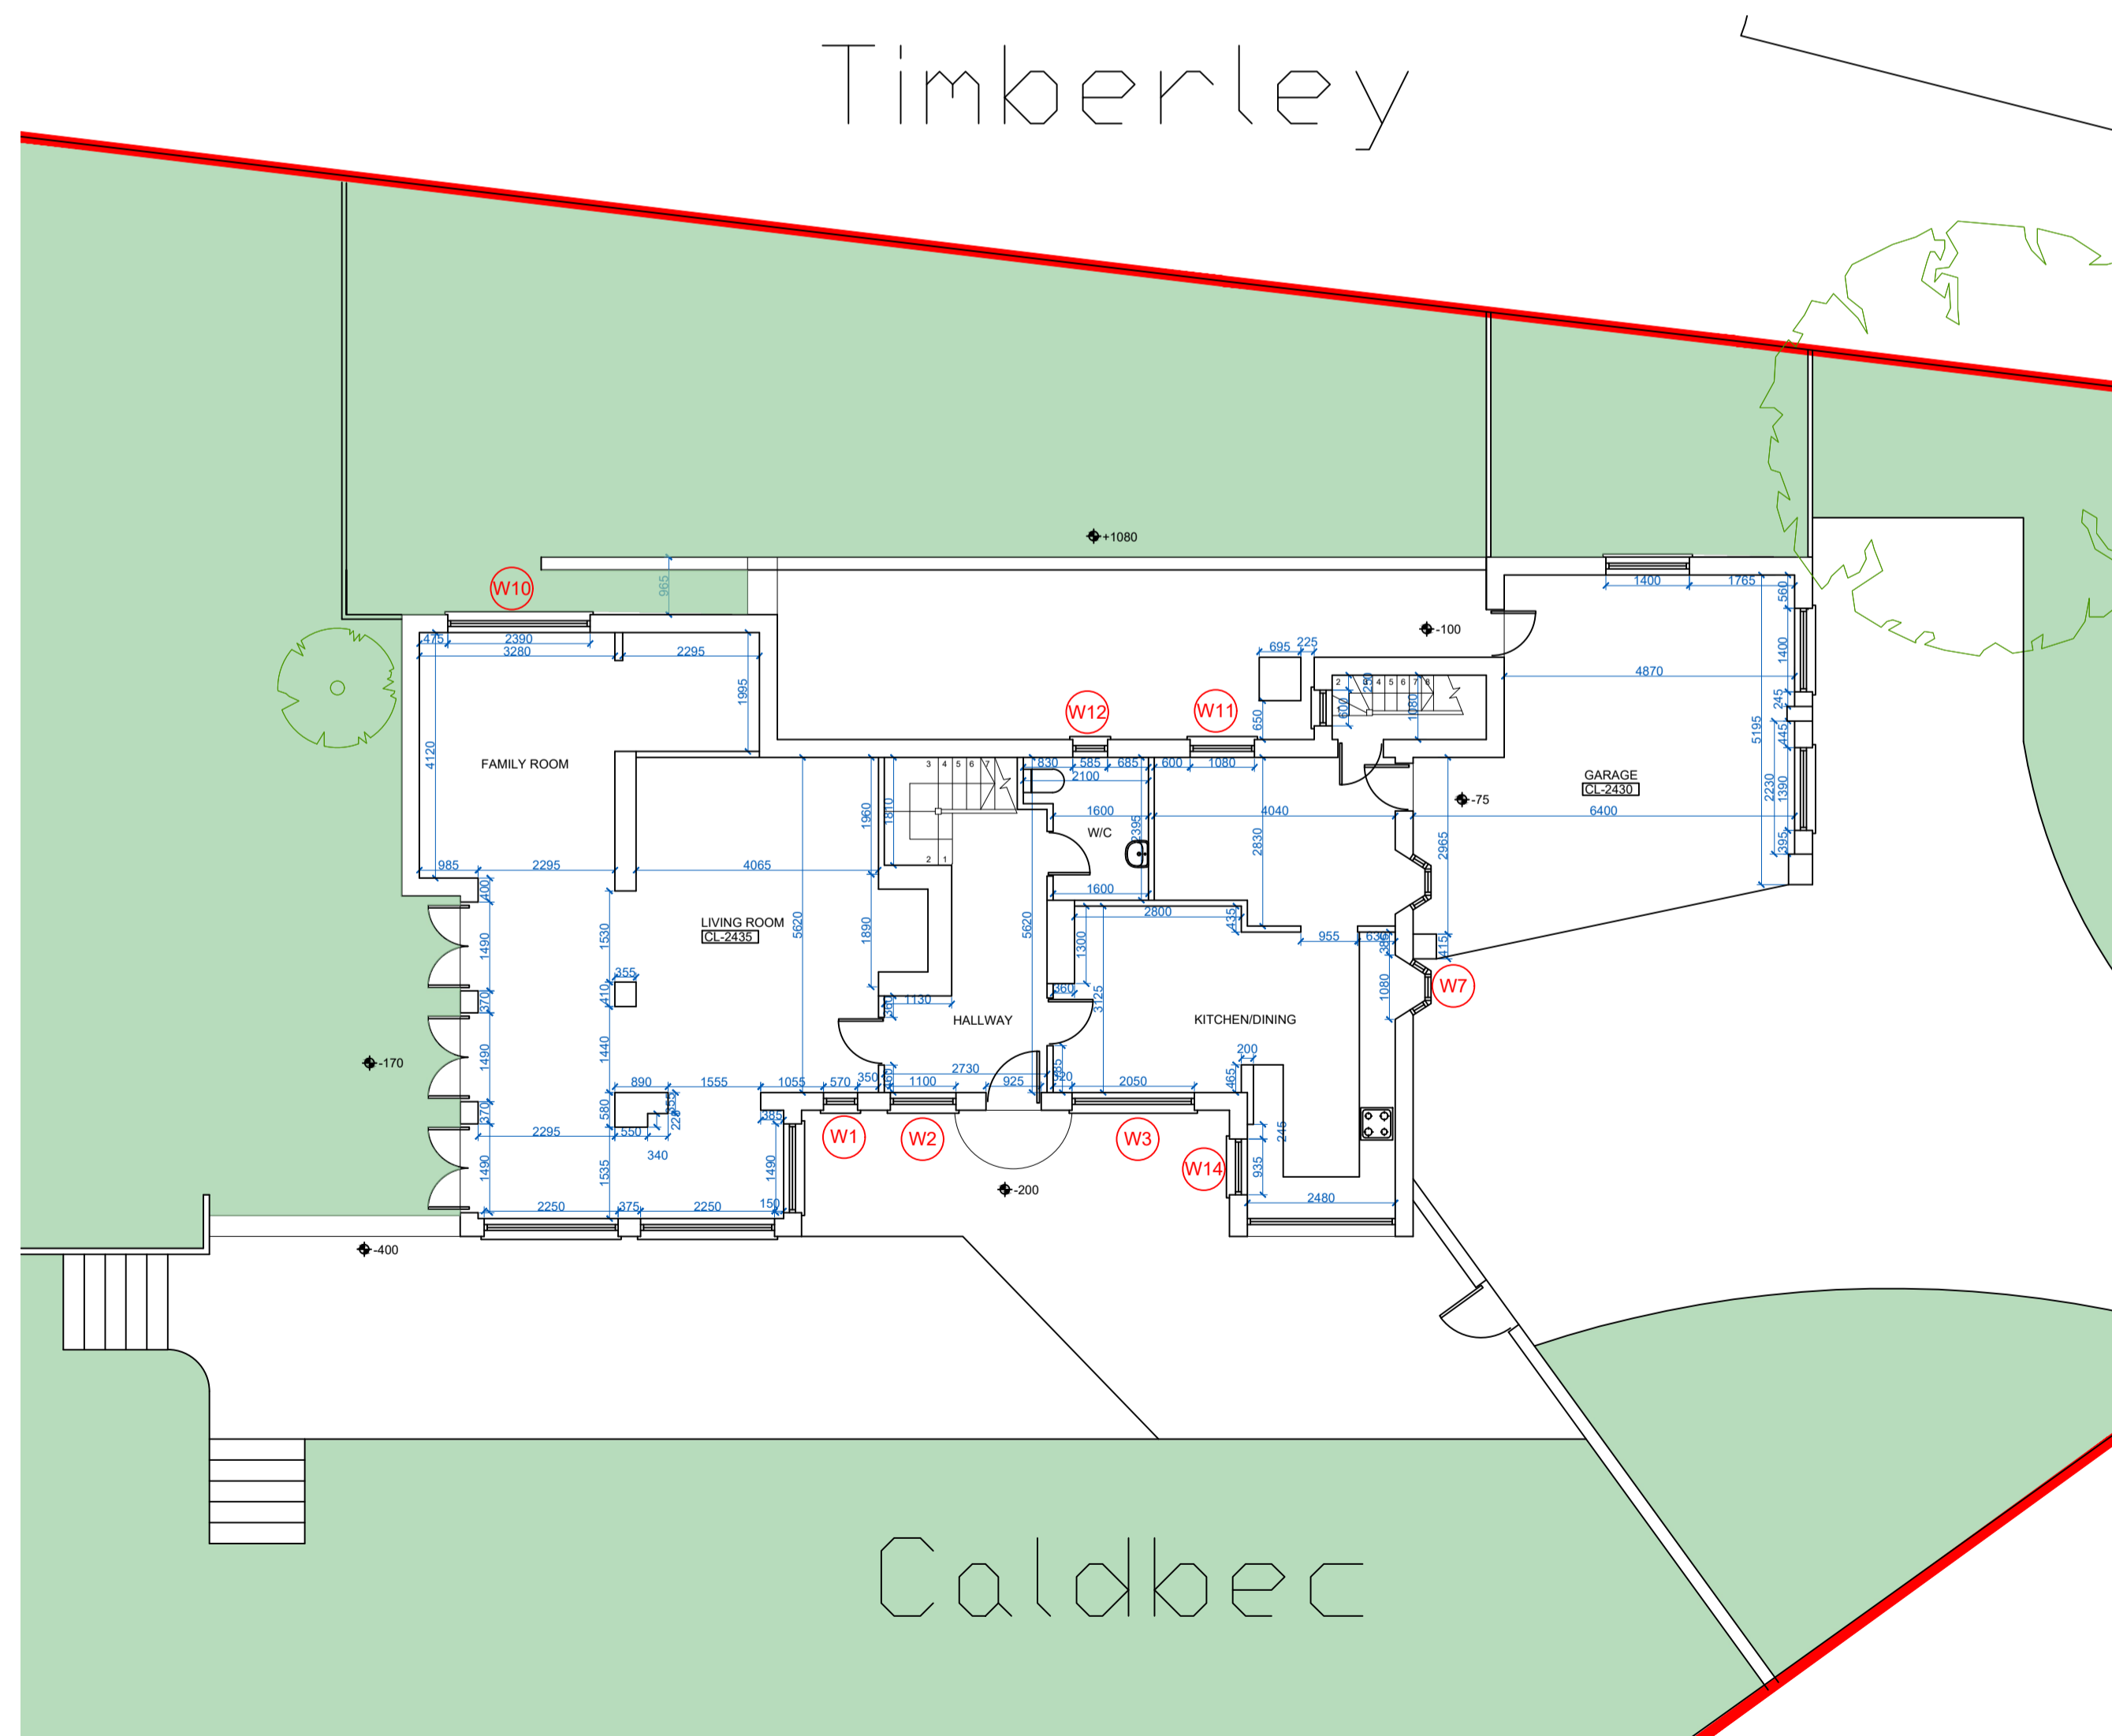

EXISTING GROUND FLOOR PLAN SHOWING PROPOSED NUMBERED REPLACEMENT WINDOWS

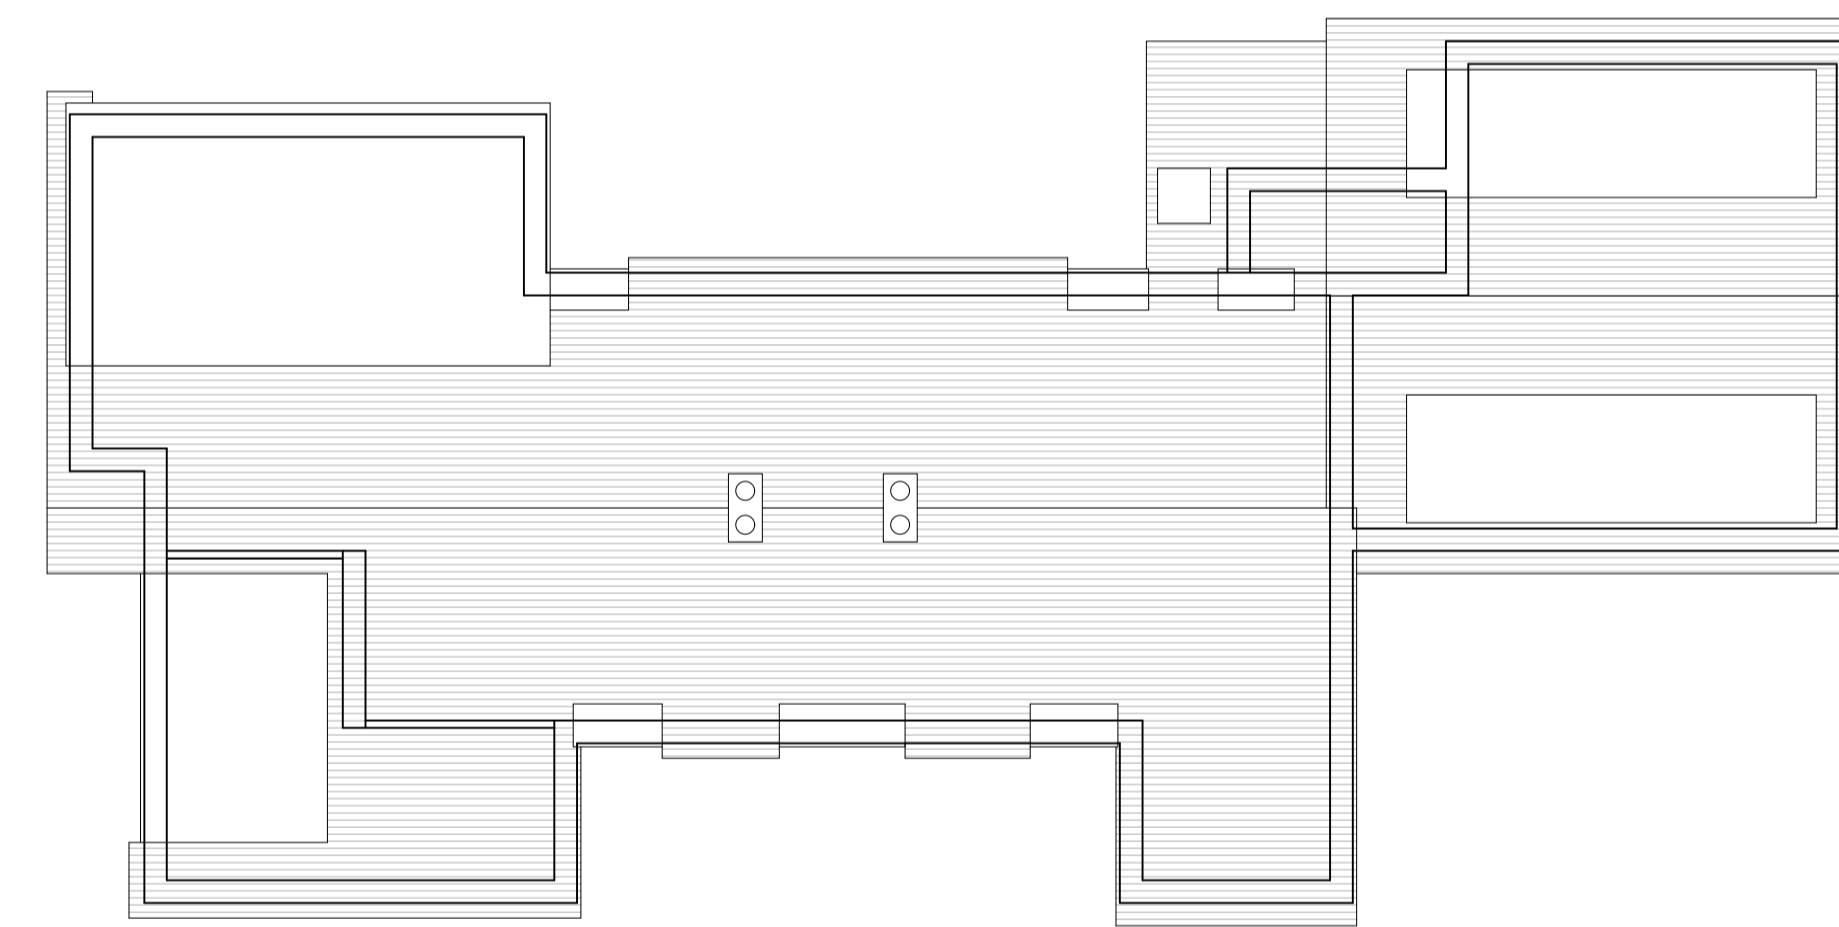 


EXISTING ROOF PLAN

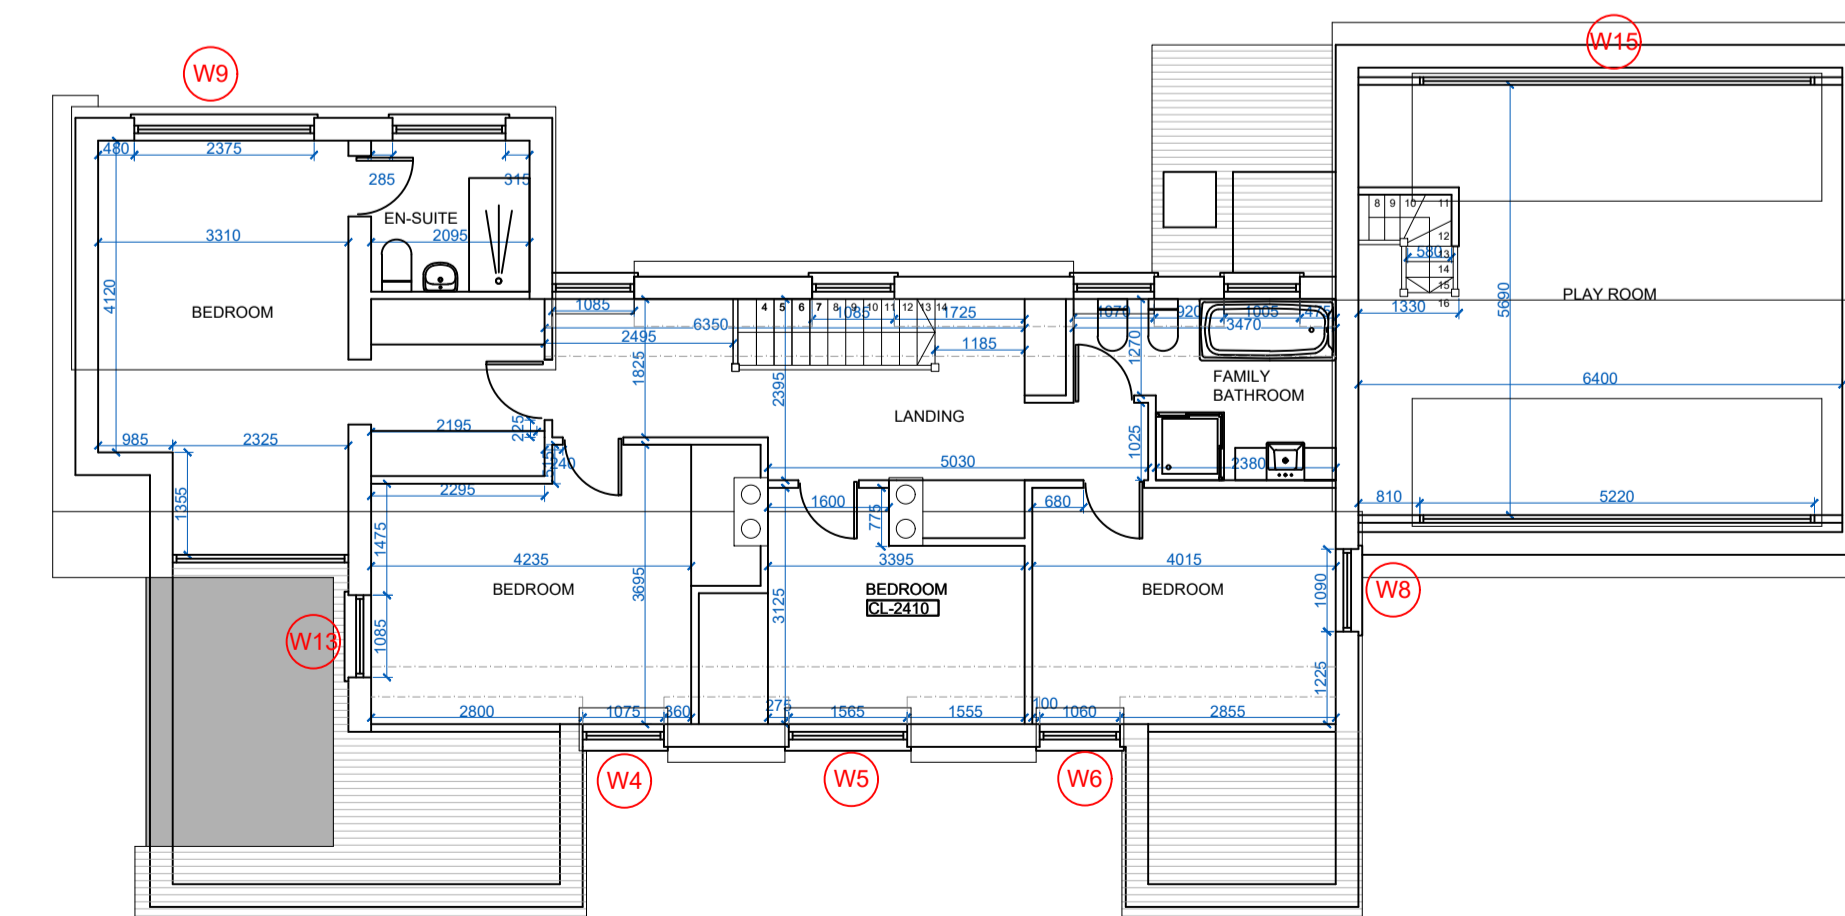

EXISTING FIRST FLOOR PLAN SHOWING PROPOSED NUMBERED REPLACEMENT WINDOWS

REVISIONS:

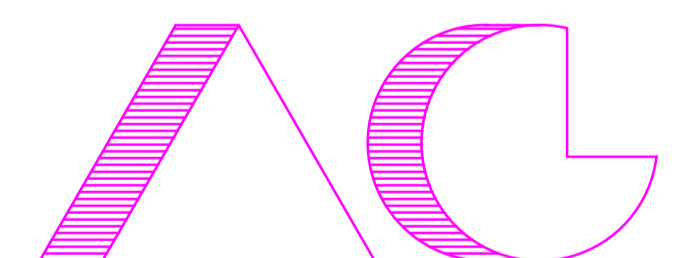

ARCHITECTS AND CHARTERED SURVEYORS

PROJECT:
CALDBEC
TROUT STREAM WAY
LOUDWATER
WD3 4JN
TITLE:
EXISTING FLOOR PLANS AND
ELEVATIONS
FOR PLANNING ONLY

SCALE: 1:100@A1
DATE: 18.05.2021

3402 WIN2