




PROPOSED GROUND FLOOR PLAN

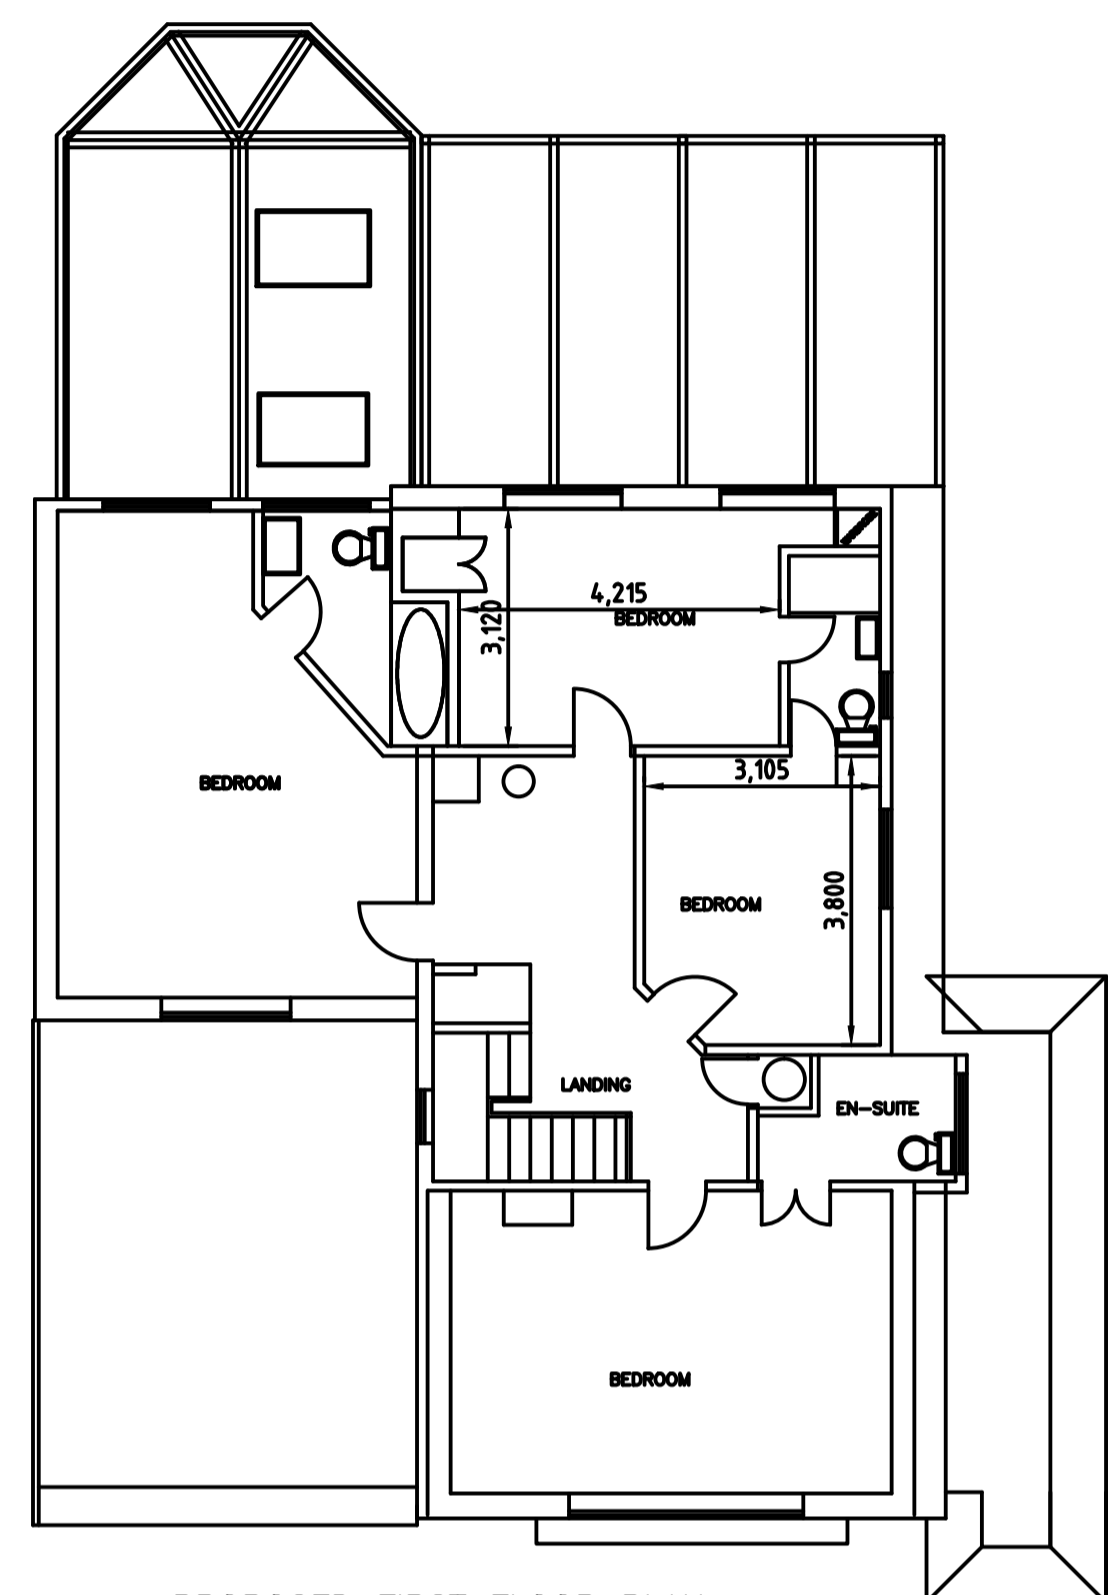

PROPOSED FIRST FLOOR PLAN

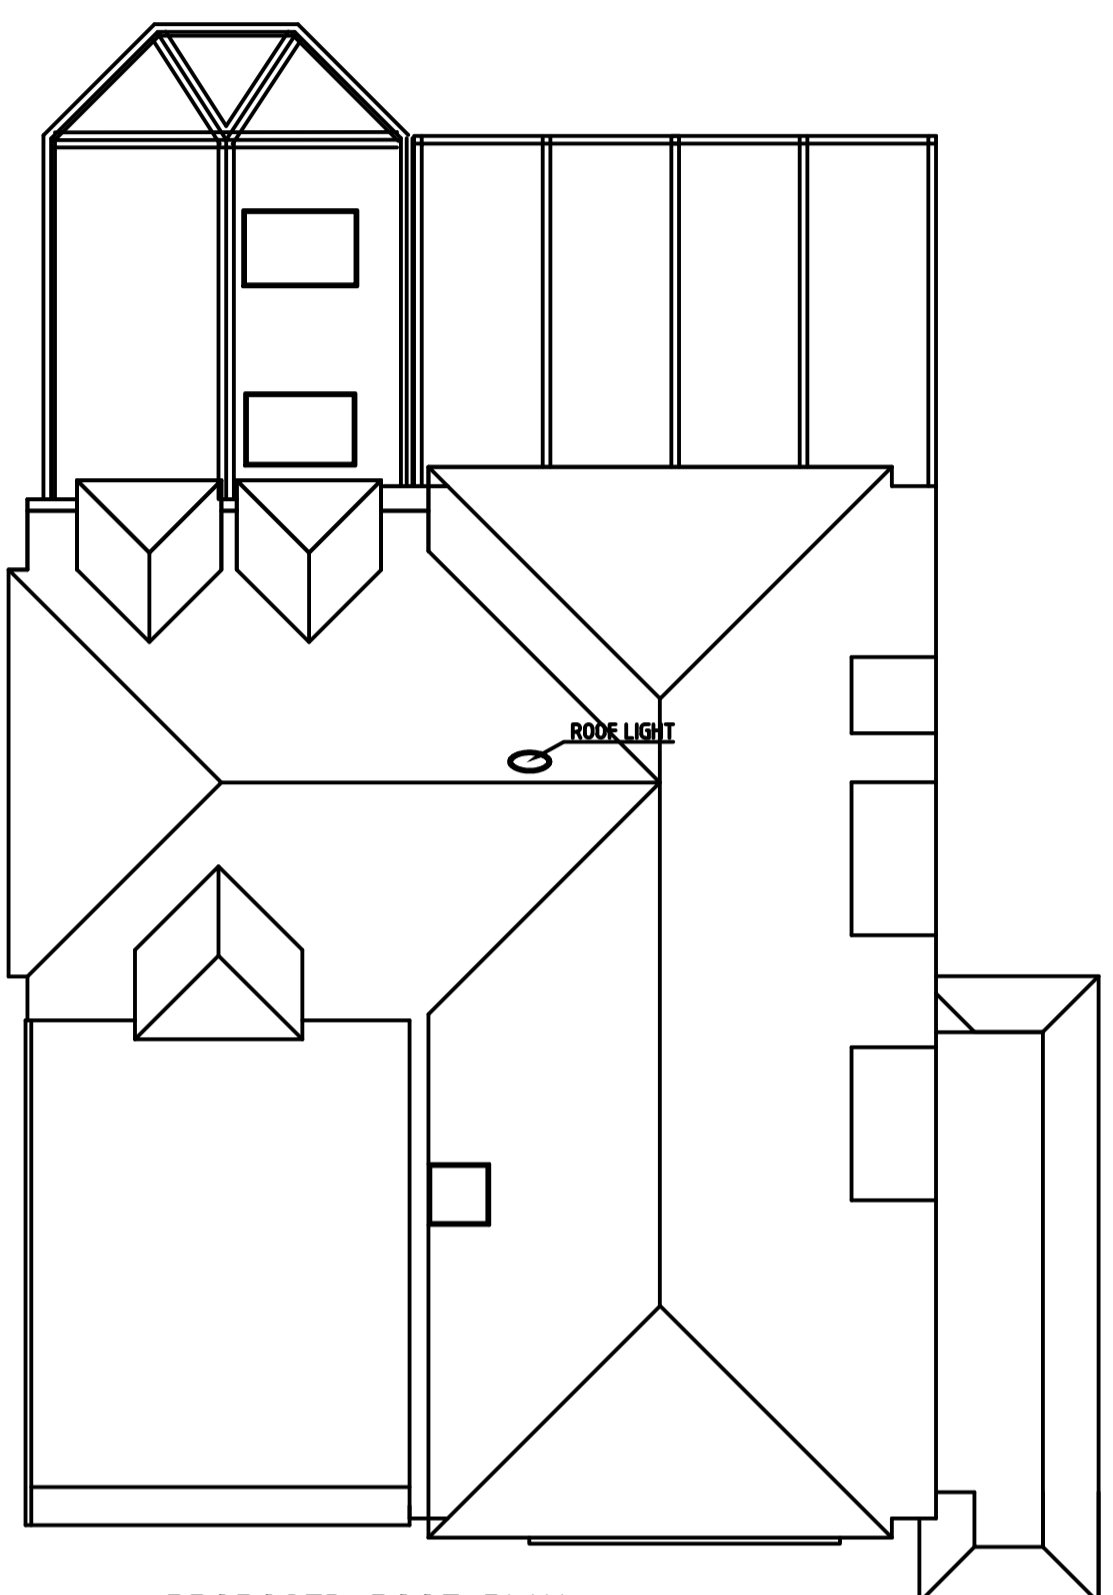

PROPOSED ROOF PLAN

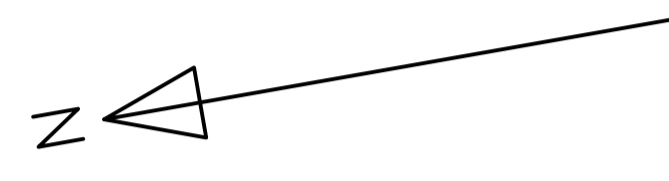


PROPOSED FRONT ELEVATION




PROPOSED SIDE ELEVATION



PROPOSED REAR ELEVATION

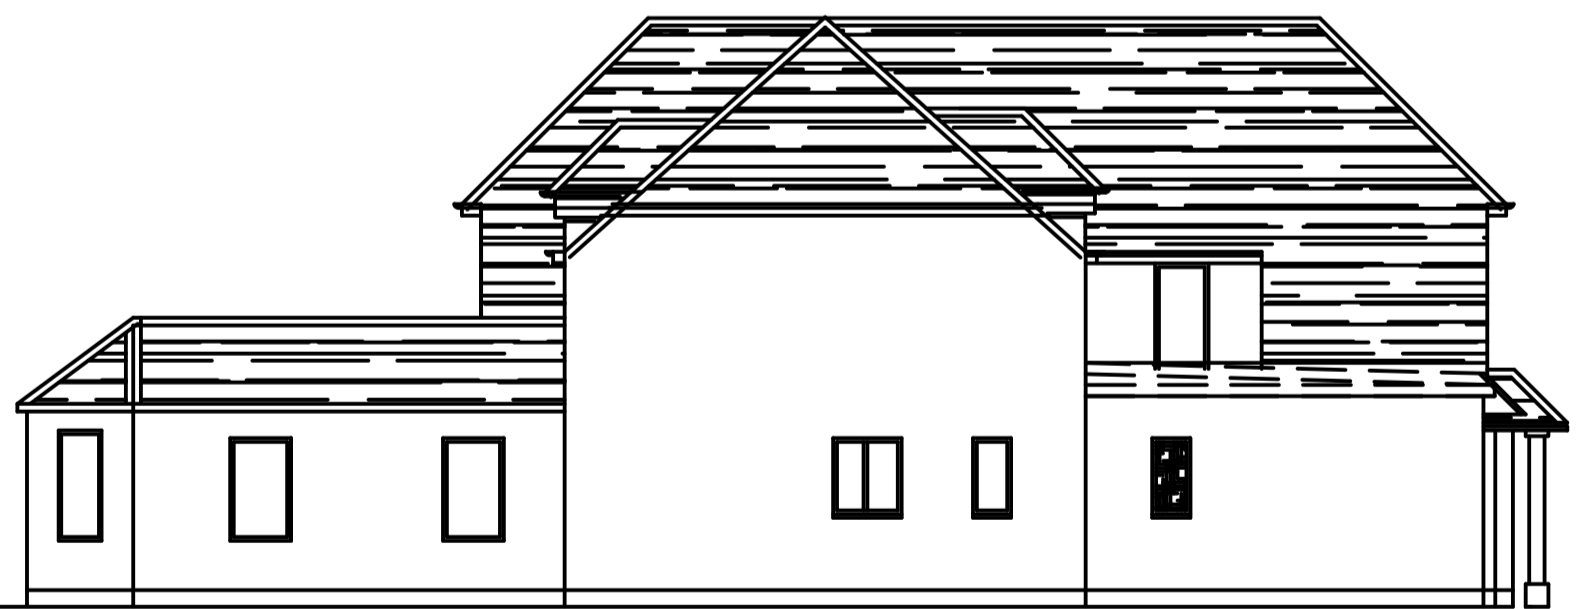

PROPOSED SIDE ELEVATION

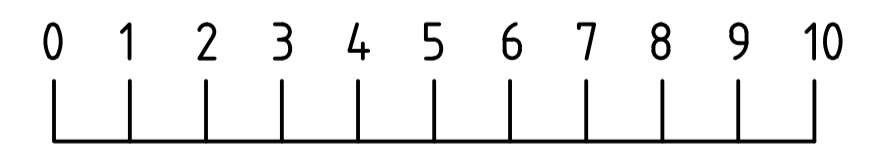

SCALE BAR METRES

A1 DRAWING

Itemref	Quantity	Title/Name, designation, material, dimension etc			Article No./Reference	
Designed by JR	Checked by JR	Approved by - date -	Filename KBRR35	Date 3-05-2021	Scale 1:100	
MR. KHARIWAL 35, BEDFORD-ROAD			CONSERVATORY-CONVERSION			
			KBRR35	1 EDITION	Sheet 1	