




EXISTING GROUND FLOOR PLAN

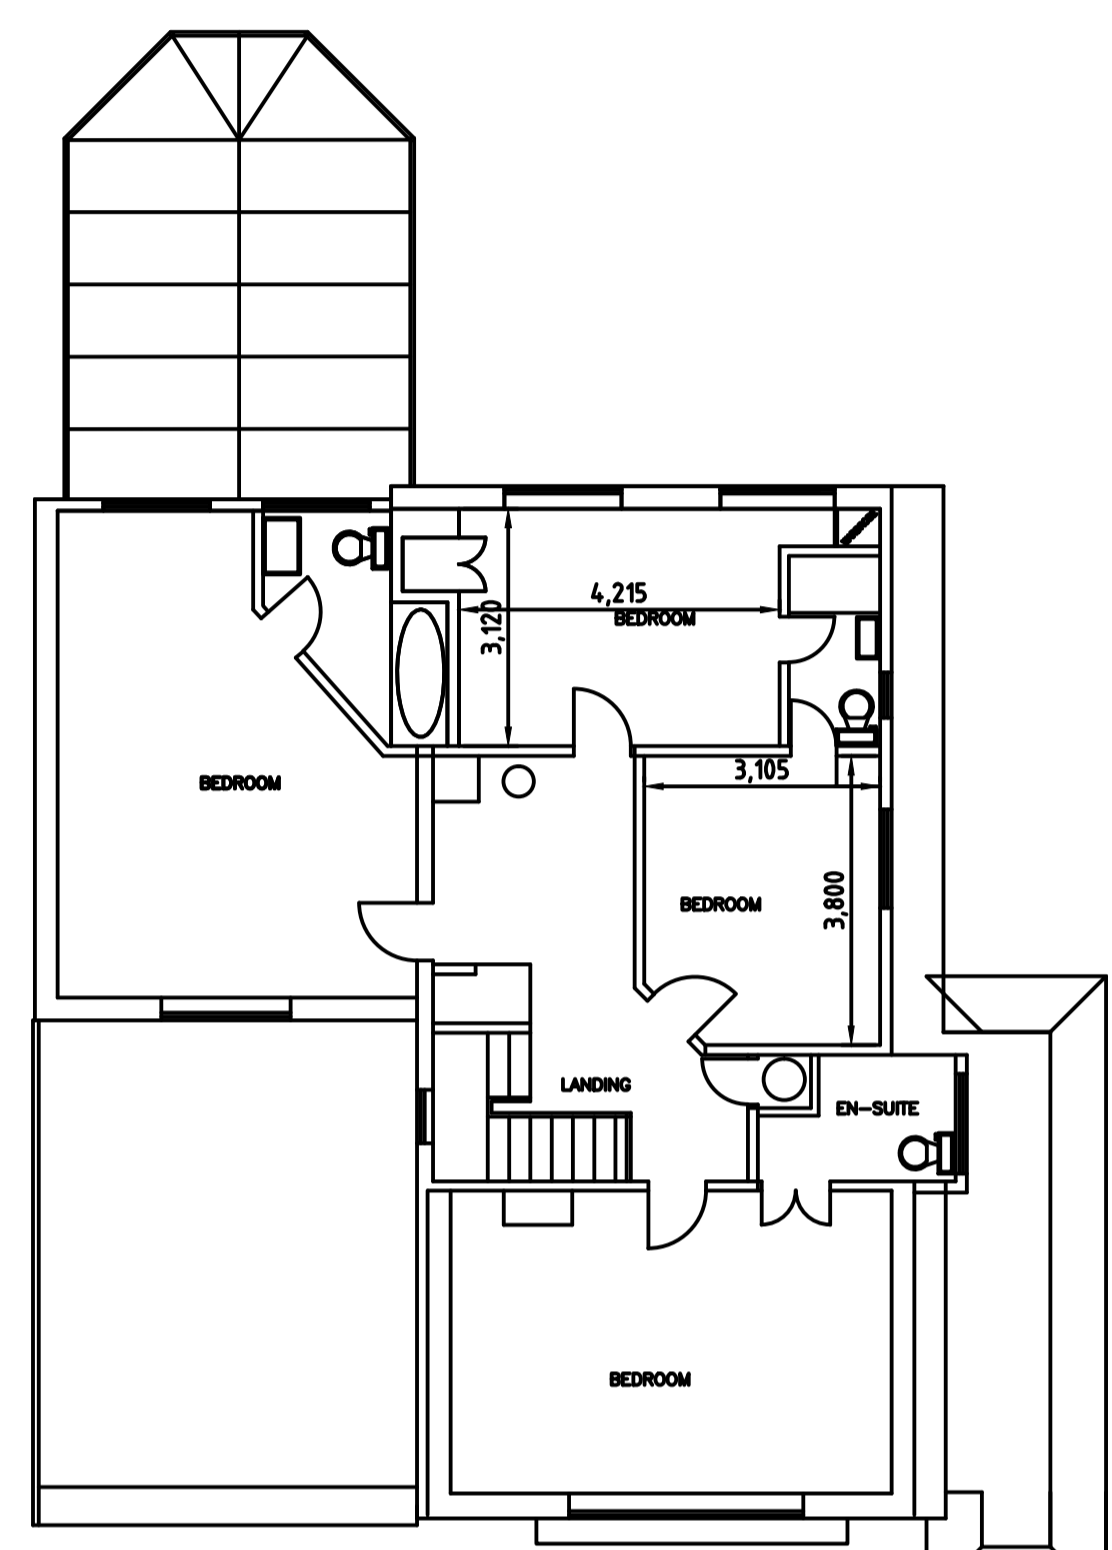


EXISTING FIRST FLOOR PLAN

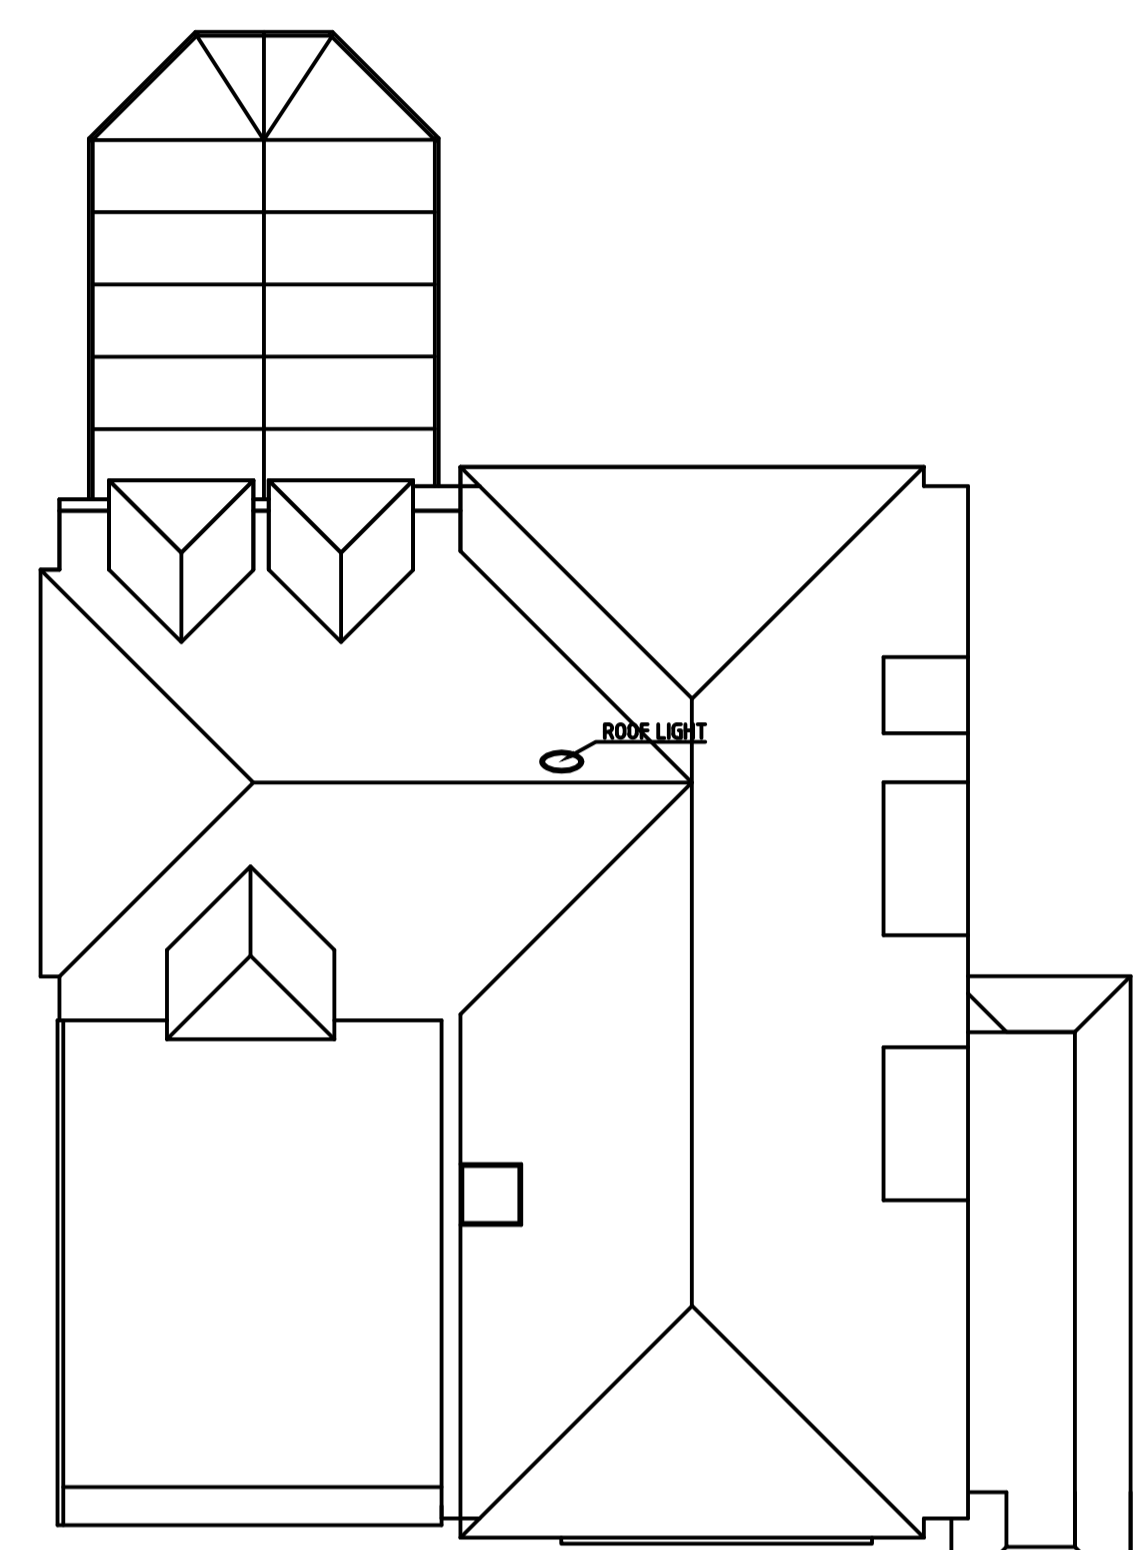

EXISTING ROOF PLAN

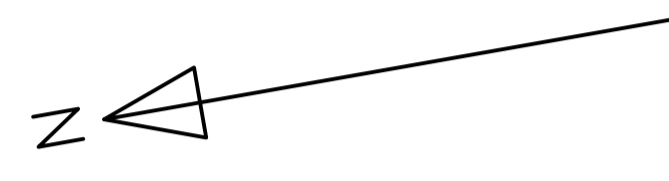


EXISTING FRONT ELEVATION

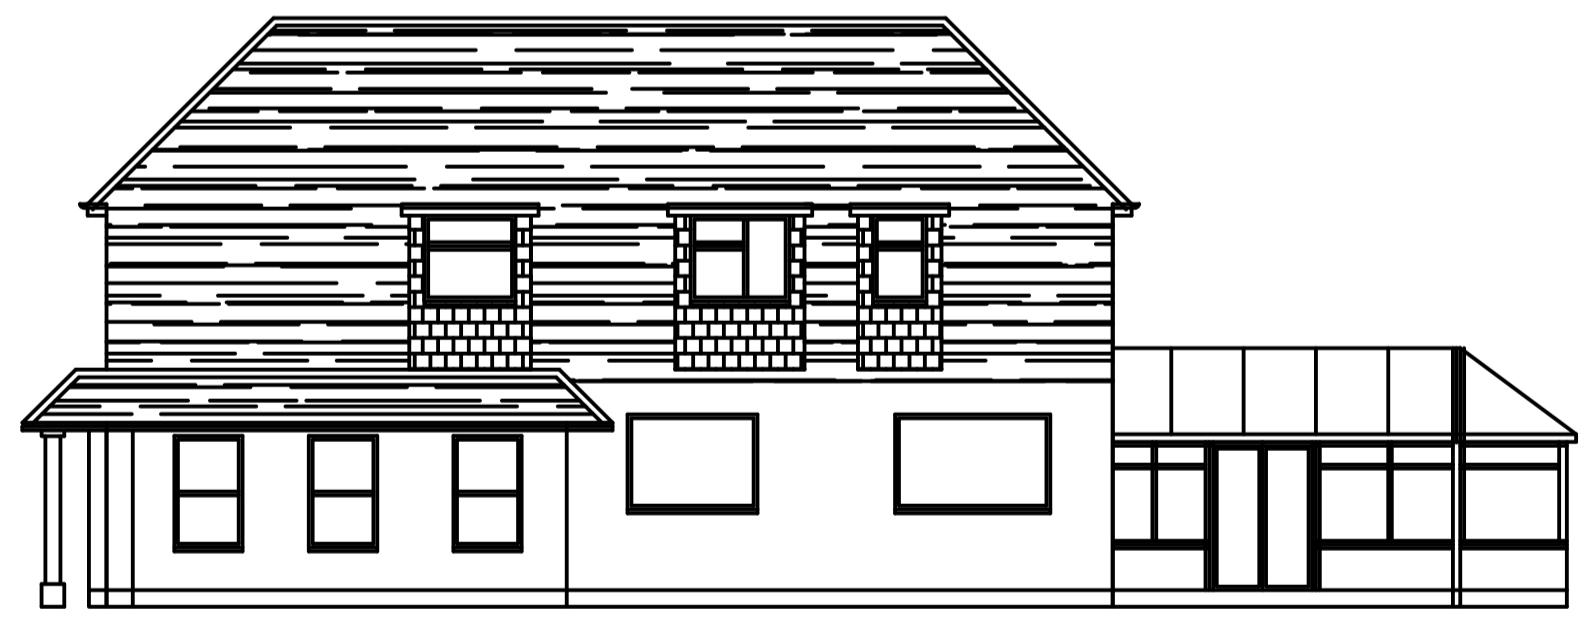


EXISTING SIDE ELEVATION



EXISTING REAR ELEVATION

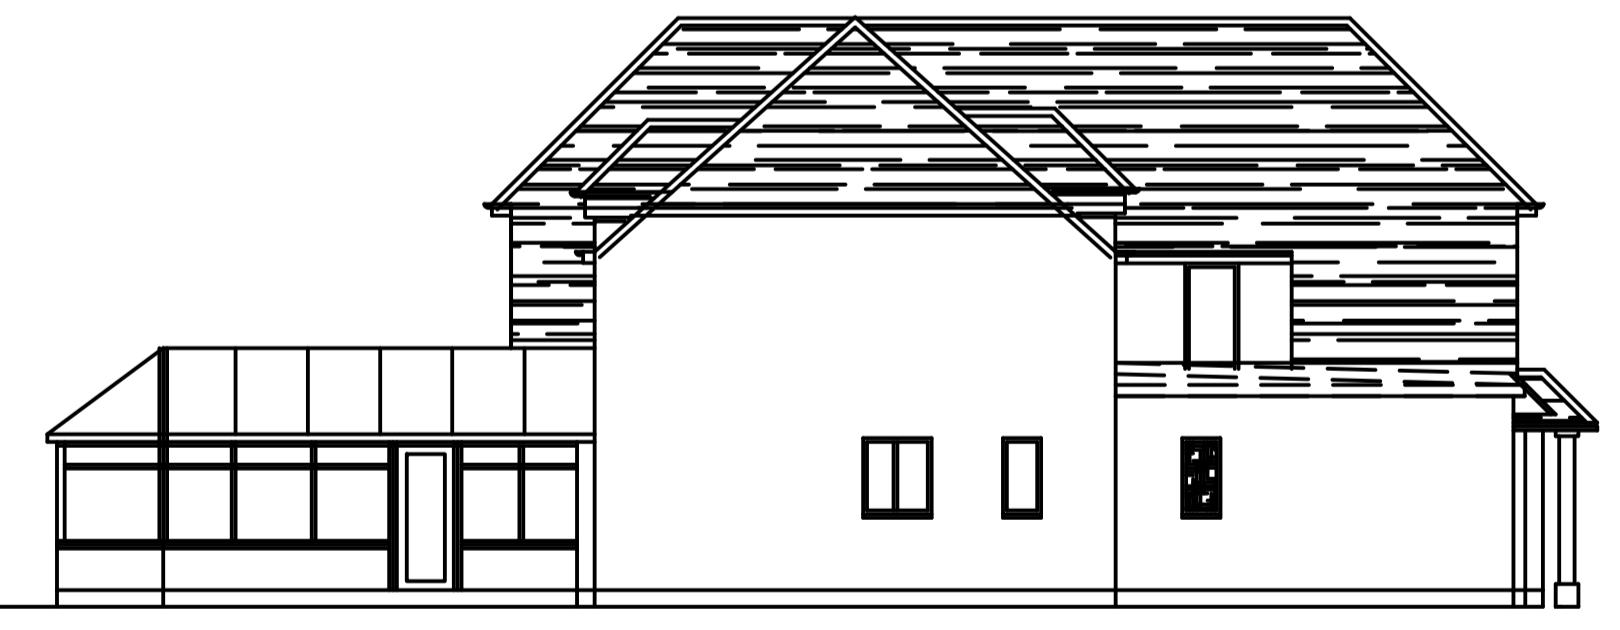

EXISTING SIDE ELEVATION

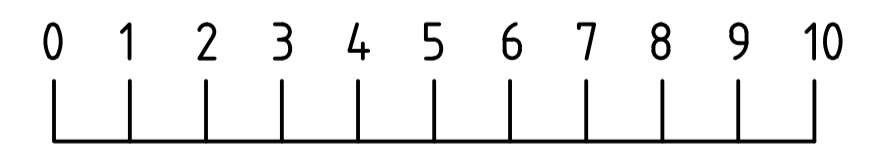

SCALE BAR METRES

A1 DRAWING

Itemref	Quantity	Title/Name, designation, material, dimension etc			Article No./Reference	
Designed by JR	Checked by JR	Approved by - date -	Filename KBRE35	Date 11-05-2021	Scale 1:100	
MR. KHARIWAL 35, BEDFORD-ROAD				EXISTING-HOUSE		
				KBRE35	1 EDITION	Sheet 1