

EXISTING GROUND FLOOR PLAN



EXISTING EAST ELEVATION





EXISTING SOUTH ELEVATION



EXISTING & PROPOSED NORTH ELEVATION



EXISTING WEST ELEVATION

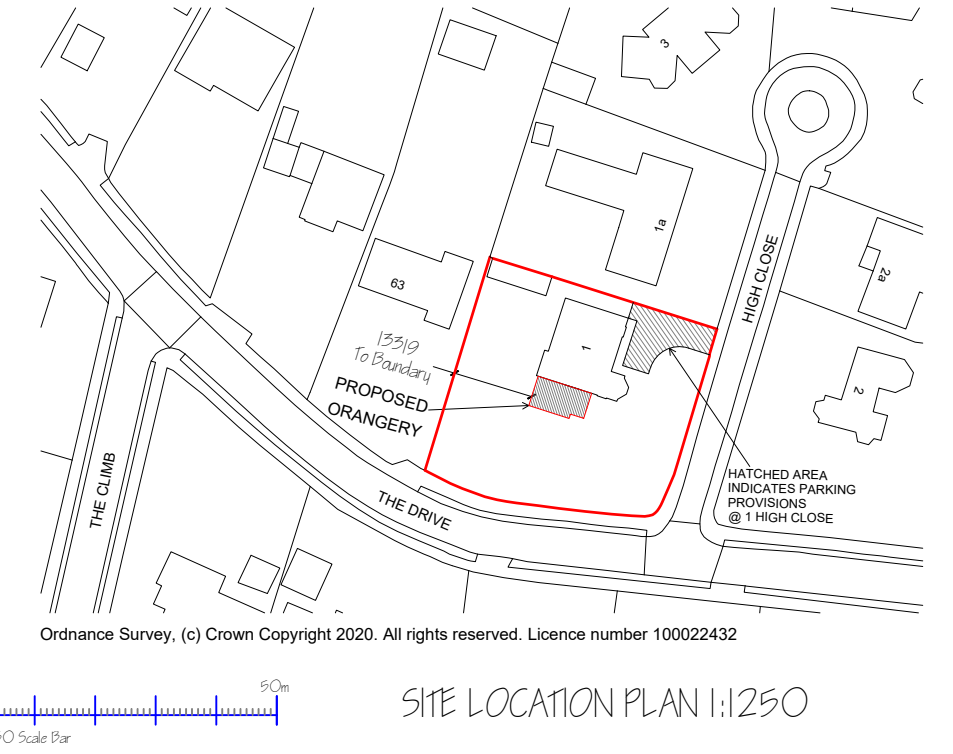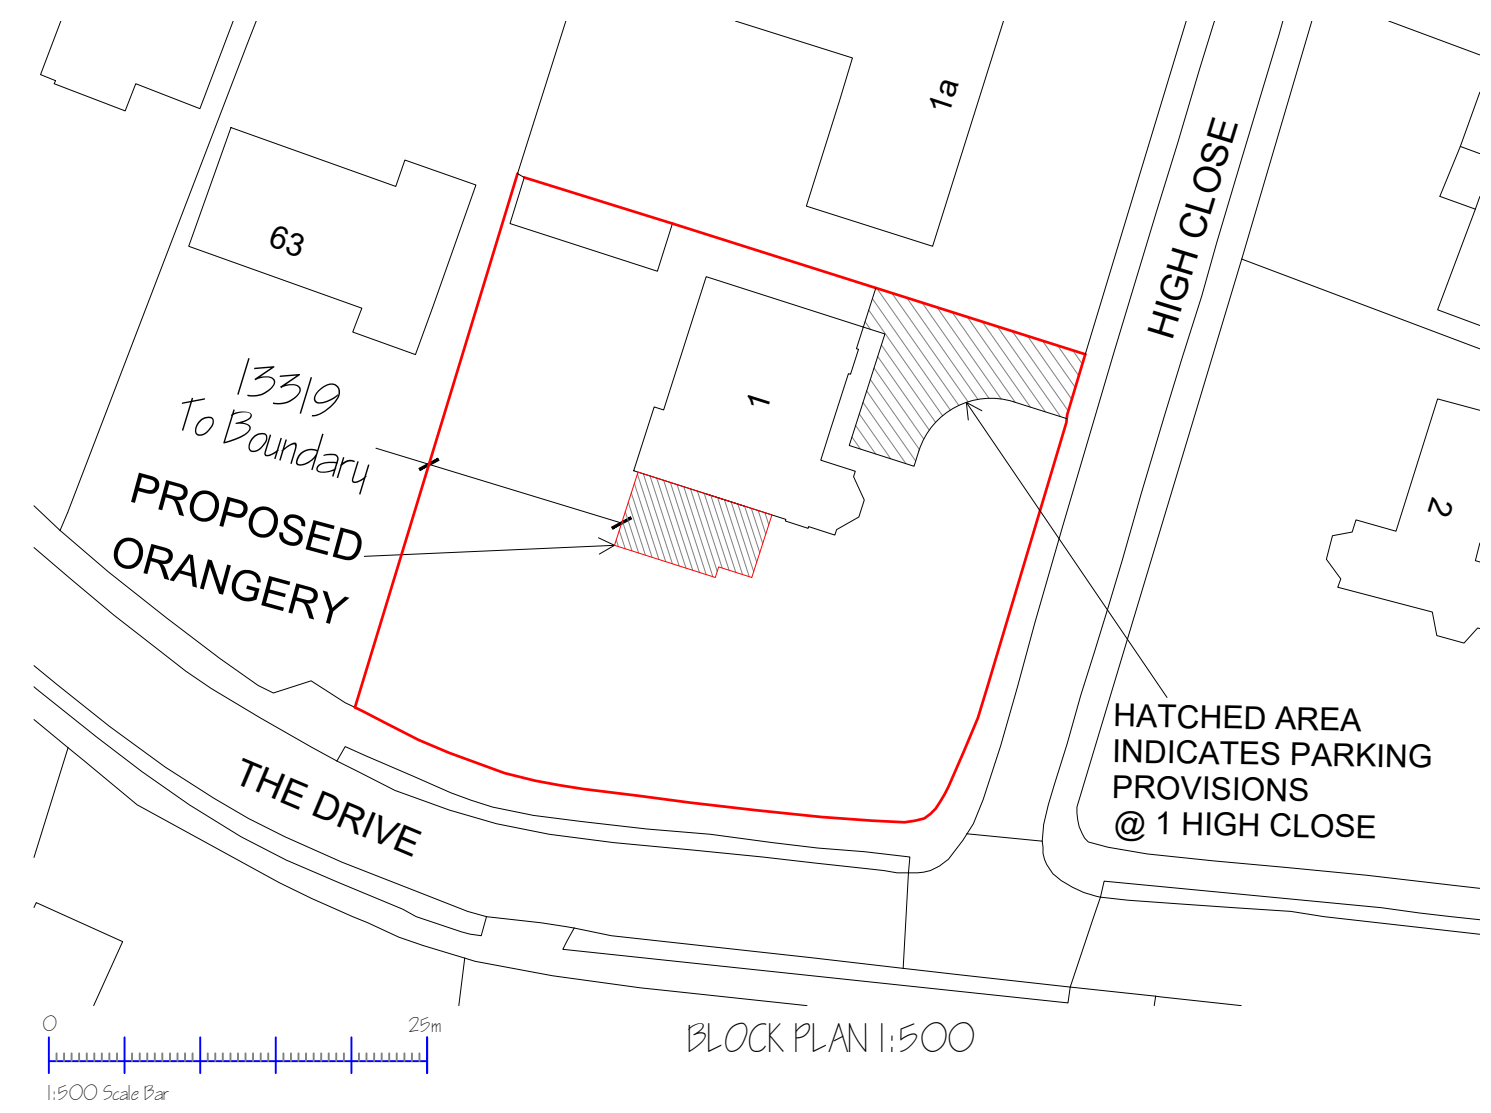

Client: Mr & Mrs Hampton	
Project: 1 High Close, Rickmansworth WD3 4DZ	
Drawing: Existing Plans & Elevations & Proposed Site Location Plans	
Drawing No: 7030-01	Revision:
Scale: 1:100 @ A2	Drawn by: SM
Date: 17/05/2021	Checked by: ***
WESTBURY GARDEN ROOMS	
© COPYRIGHT RESERVED	
46-52 Cutlers Road, South Woodham Ferrers, Essex, CM3 5XJ.	
Email: james@westburygardenrooms.com Tel: 01245 326503	

