



EXISTING FRONT ELEVATION

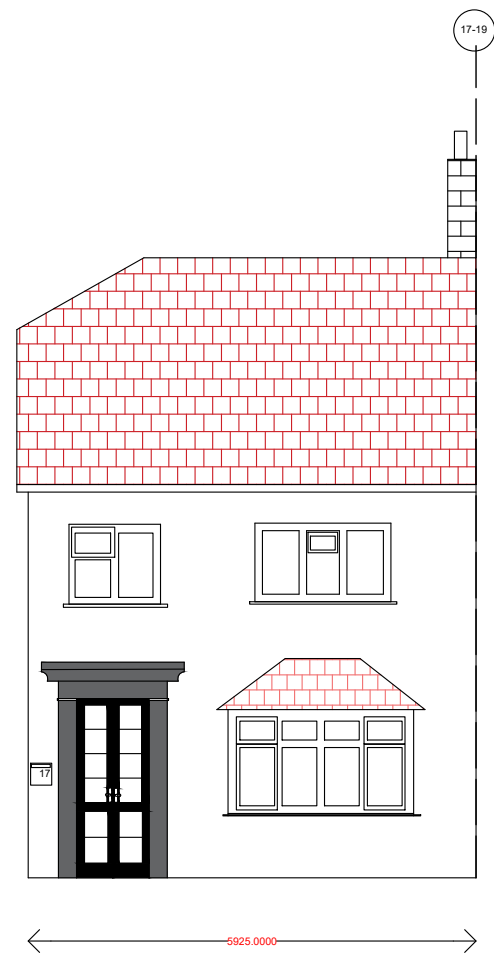

PROPOSED FRONT ELEVATION

**PROPOSED ELEVATION ALSO WILL LOOK EXACTLY
SAME LIKE EXISTING ELEVATION AS NEW WINDOW'S
SIZE AND PATTERN ARE SAME AS OLD ONE**

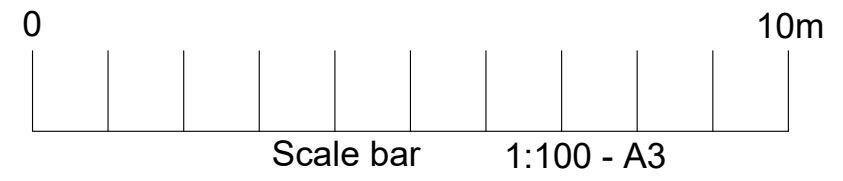

NOTES

No.	Revision/Issue	Date
A	PLANNING	MAY

BV ENGINEERS LTD
 TEL 07403321362
 Bvengineeringltd@gmail.com

PROJECT
 17, NEW ROAD
 HARLOW
 CM17 0DU
TITLE
 FRONT VIEW / ELEVATION

PROJECT TITLE
 PLANNING PERMISSION
 FOR WINDOW REPLACING
 Scale 1:100 ON A3
 Date MAY 2021
 Drawing No 06/01/A