


**SETTING OUT OF NEW EXTENSION TO BOUNDARY @ 1:50**

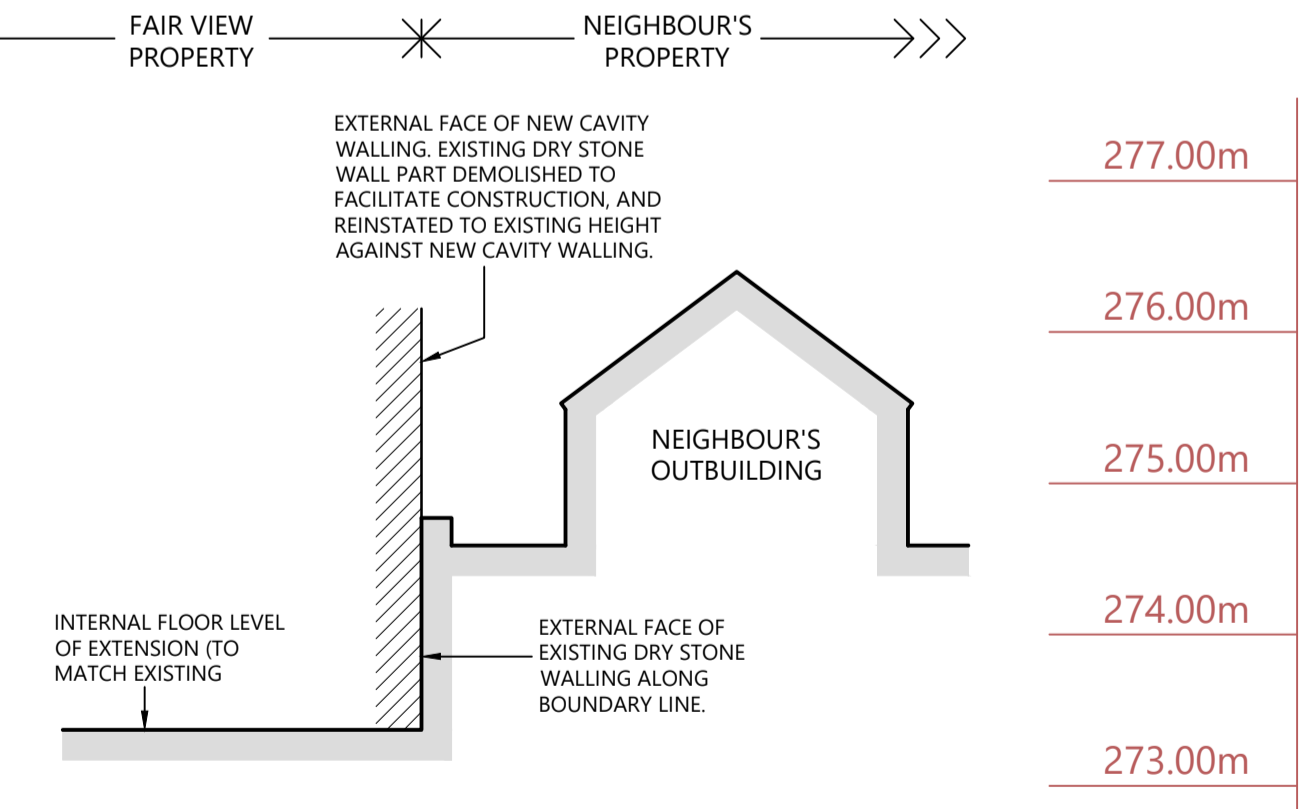

Ref	Date	Revision	Initial

Project / Client: FAIR VIEW, KEIGHLEY ROAD, DENHOLME BRADFORD, BD13 4LT FOR CAMERON FRENCH c/o MINTON MORRILL SOLICITORS

Drawing Title: ALTERNATIVE SCHEME SITE PLAN (AS MEETING OF 1st APRIL 2021)



John Hill Associates Ltd,  
6 Shaw Wood Way,  
Shaw Wood Business Park,  
Doncaster, DN2 5TB

01302 364565  
enquiries@j-h-a.co.uk  
www.j-h-a.co.uk

Scale: 1:100 & 1:50	Date: APRIL 2021
Drawn By: DJT	Checked By:
Drawing No: 20/015/29	Sheet Size: A1

© This drawing is the copyright of John Hill Associates Ltd and shall not be reproduced without permission