




WEST ELEVATION
1:100
DATUM LEVEL = 98.00m

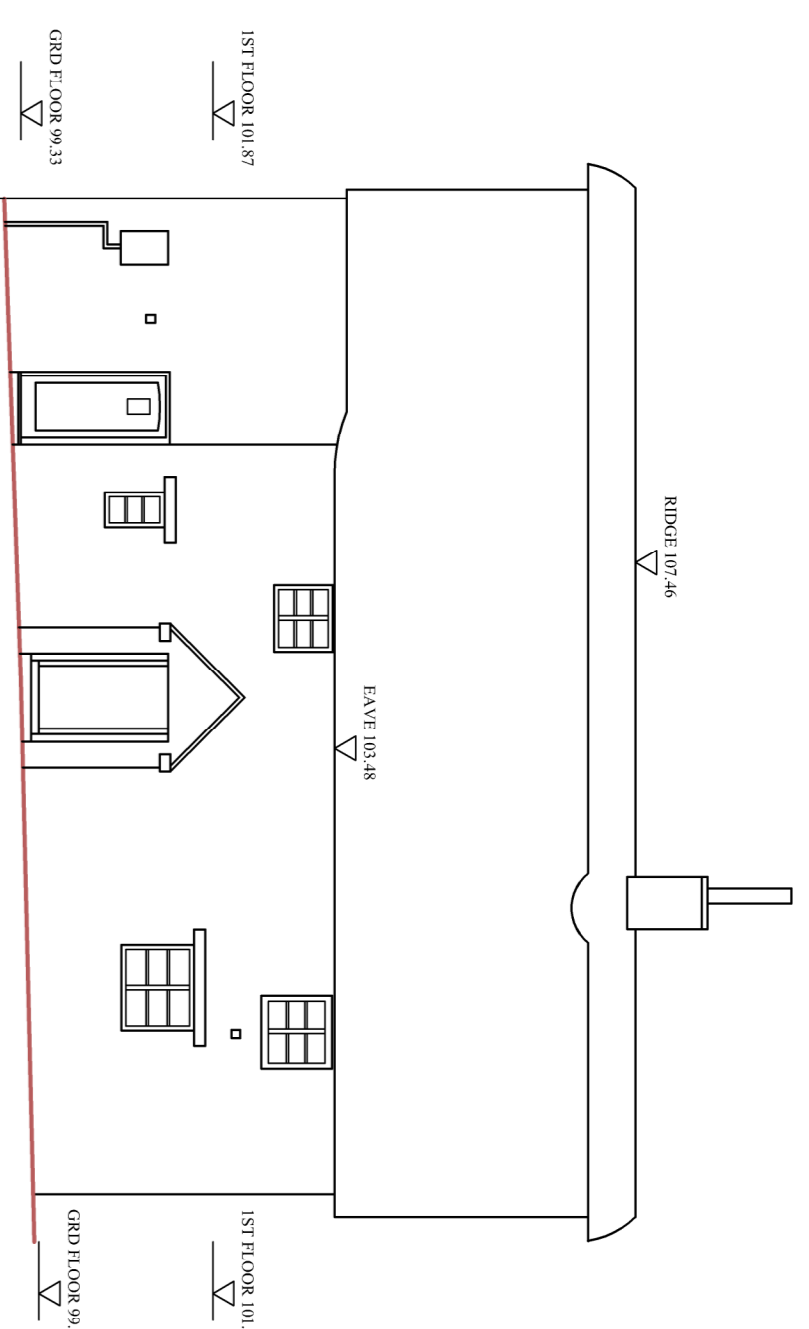


EAST ELEVATION
1:100
DATUM LEVEL = 98.00m

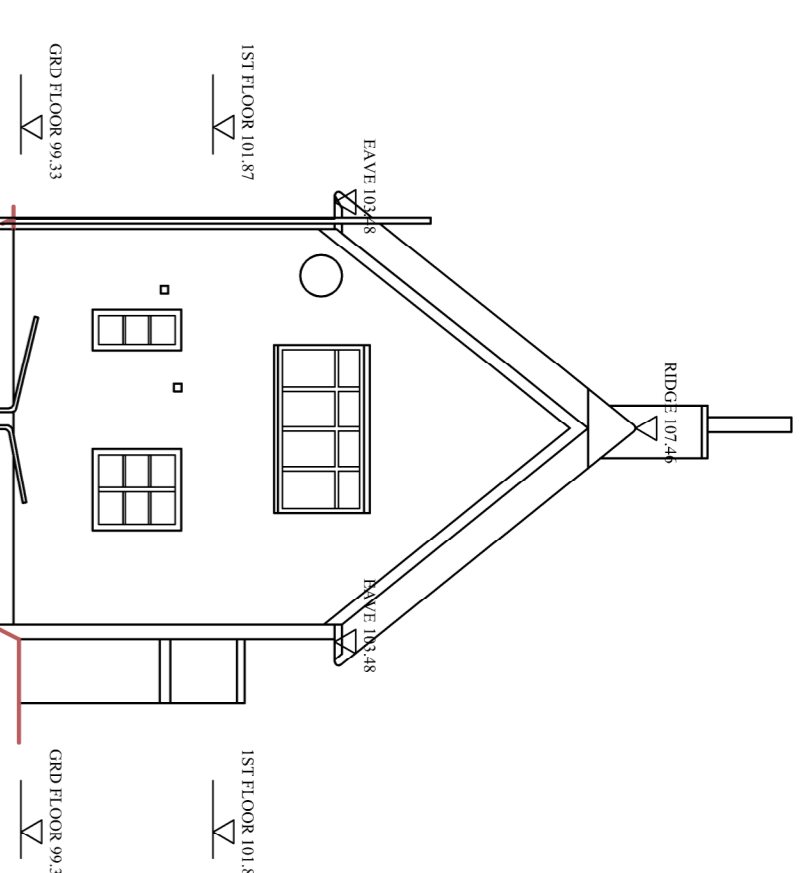


SOUTH ELEVATION
1:100
DATUM LEVEL = 98.00m

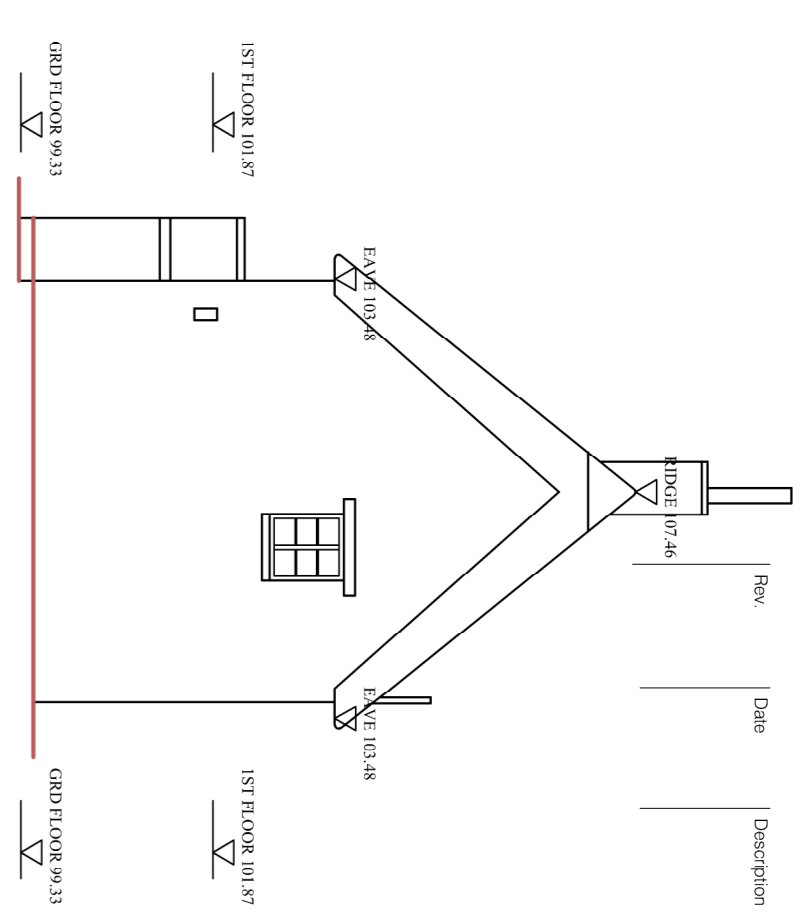


NORTH ELEVATION
1:100
DATUM LEVEL = 98.00m

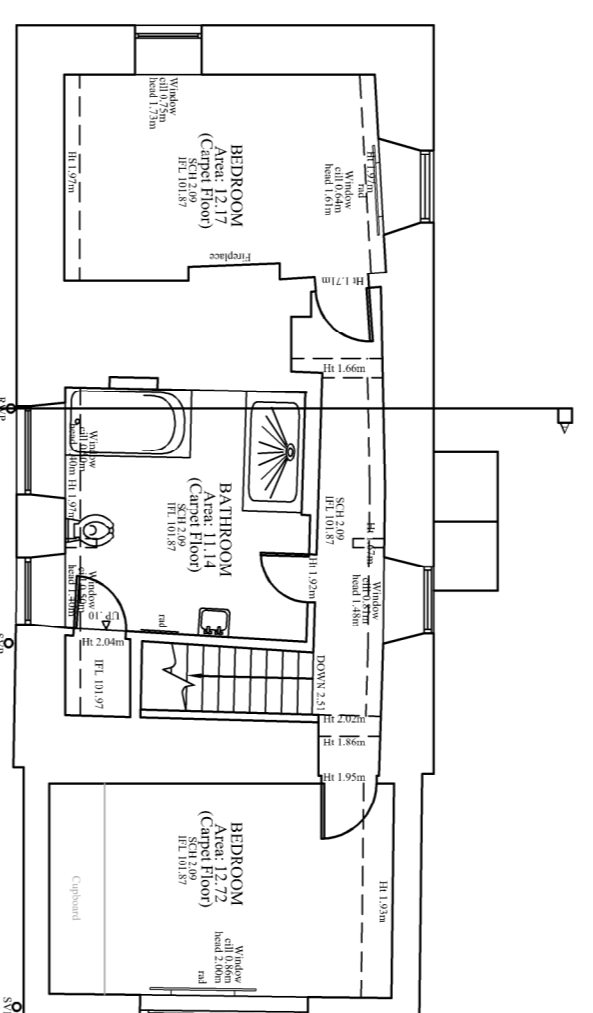

FIRST FLOOR PLAN
1:100

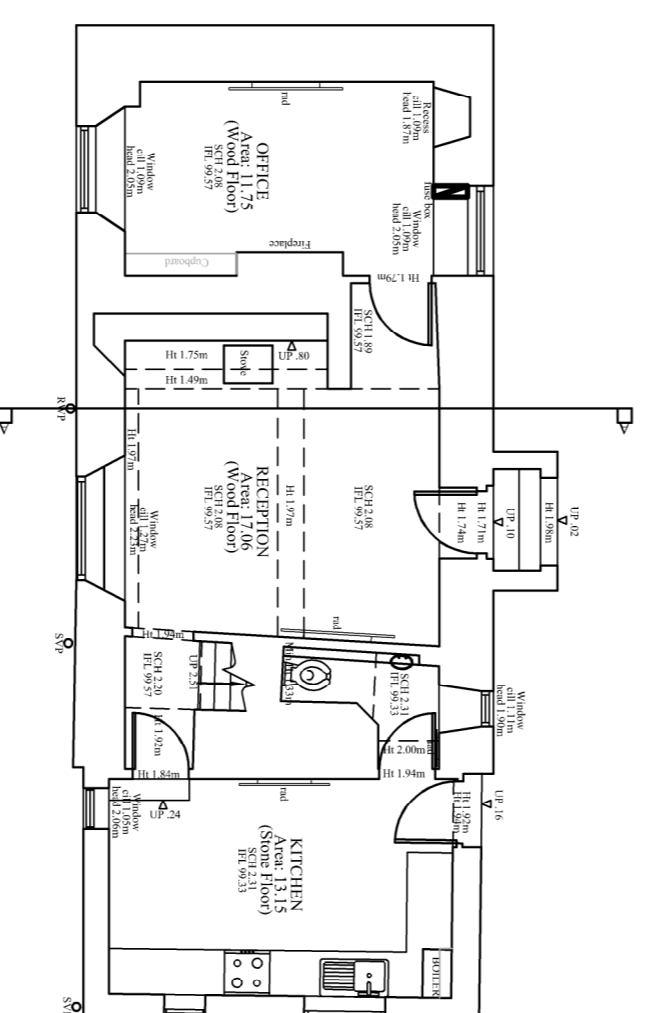

GROUND FLOOR PLAN
1:100

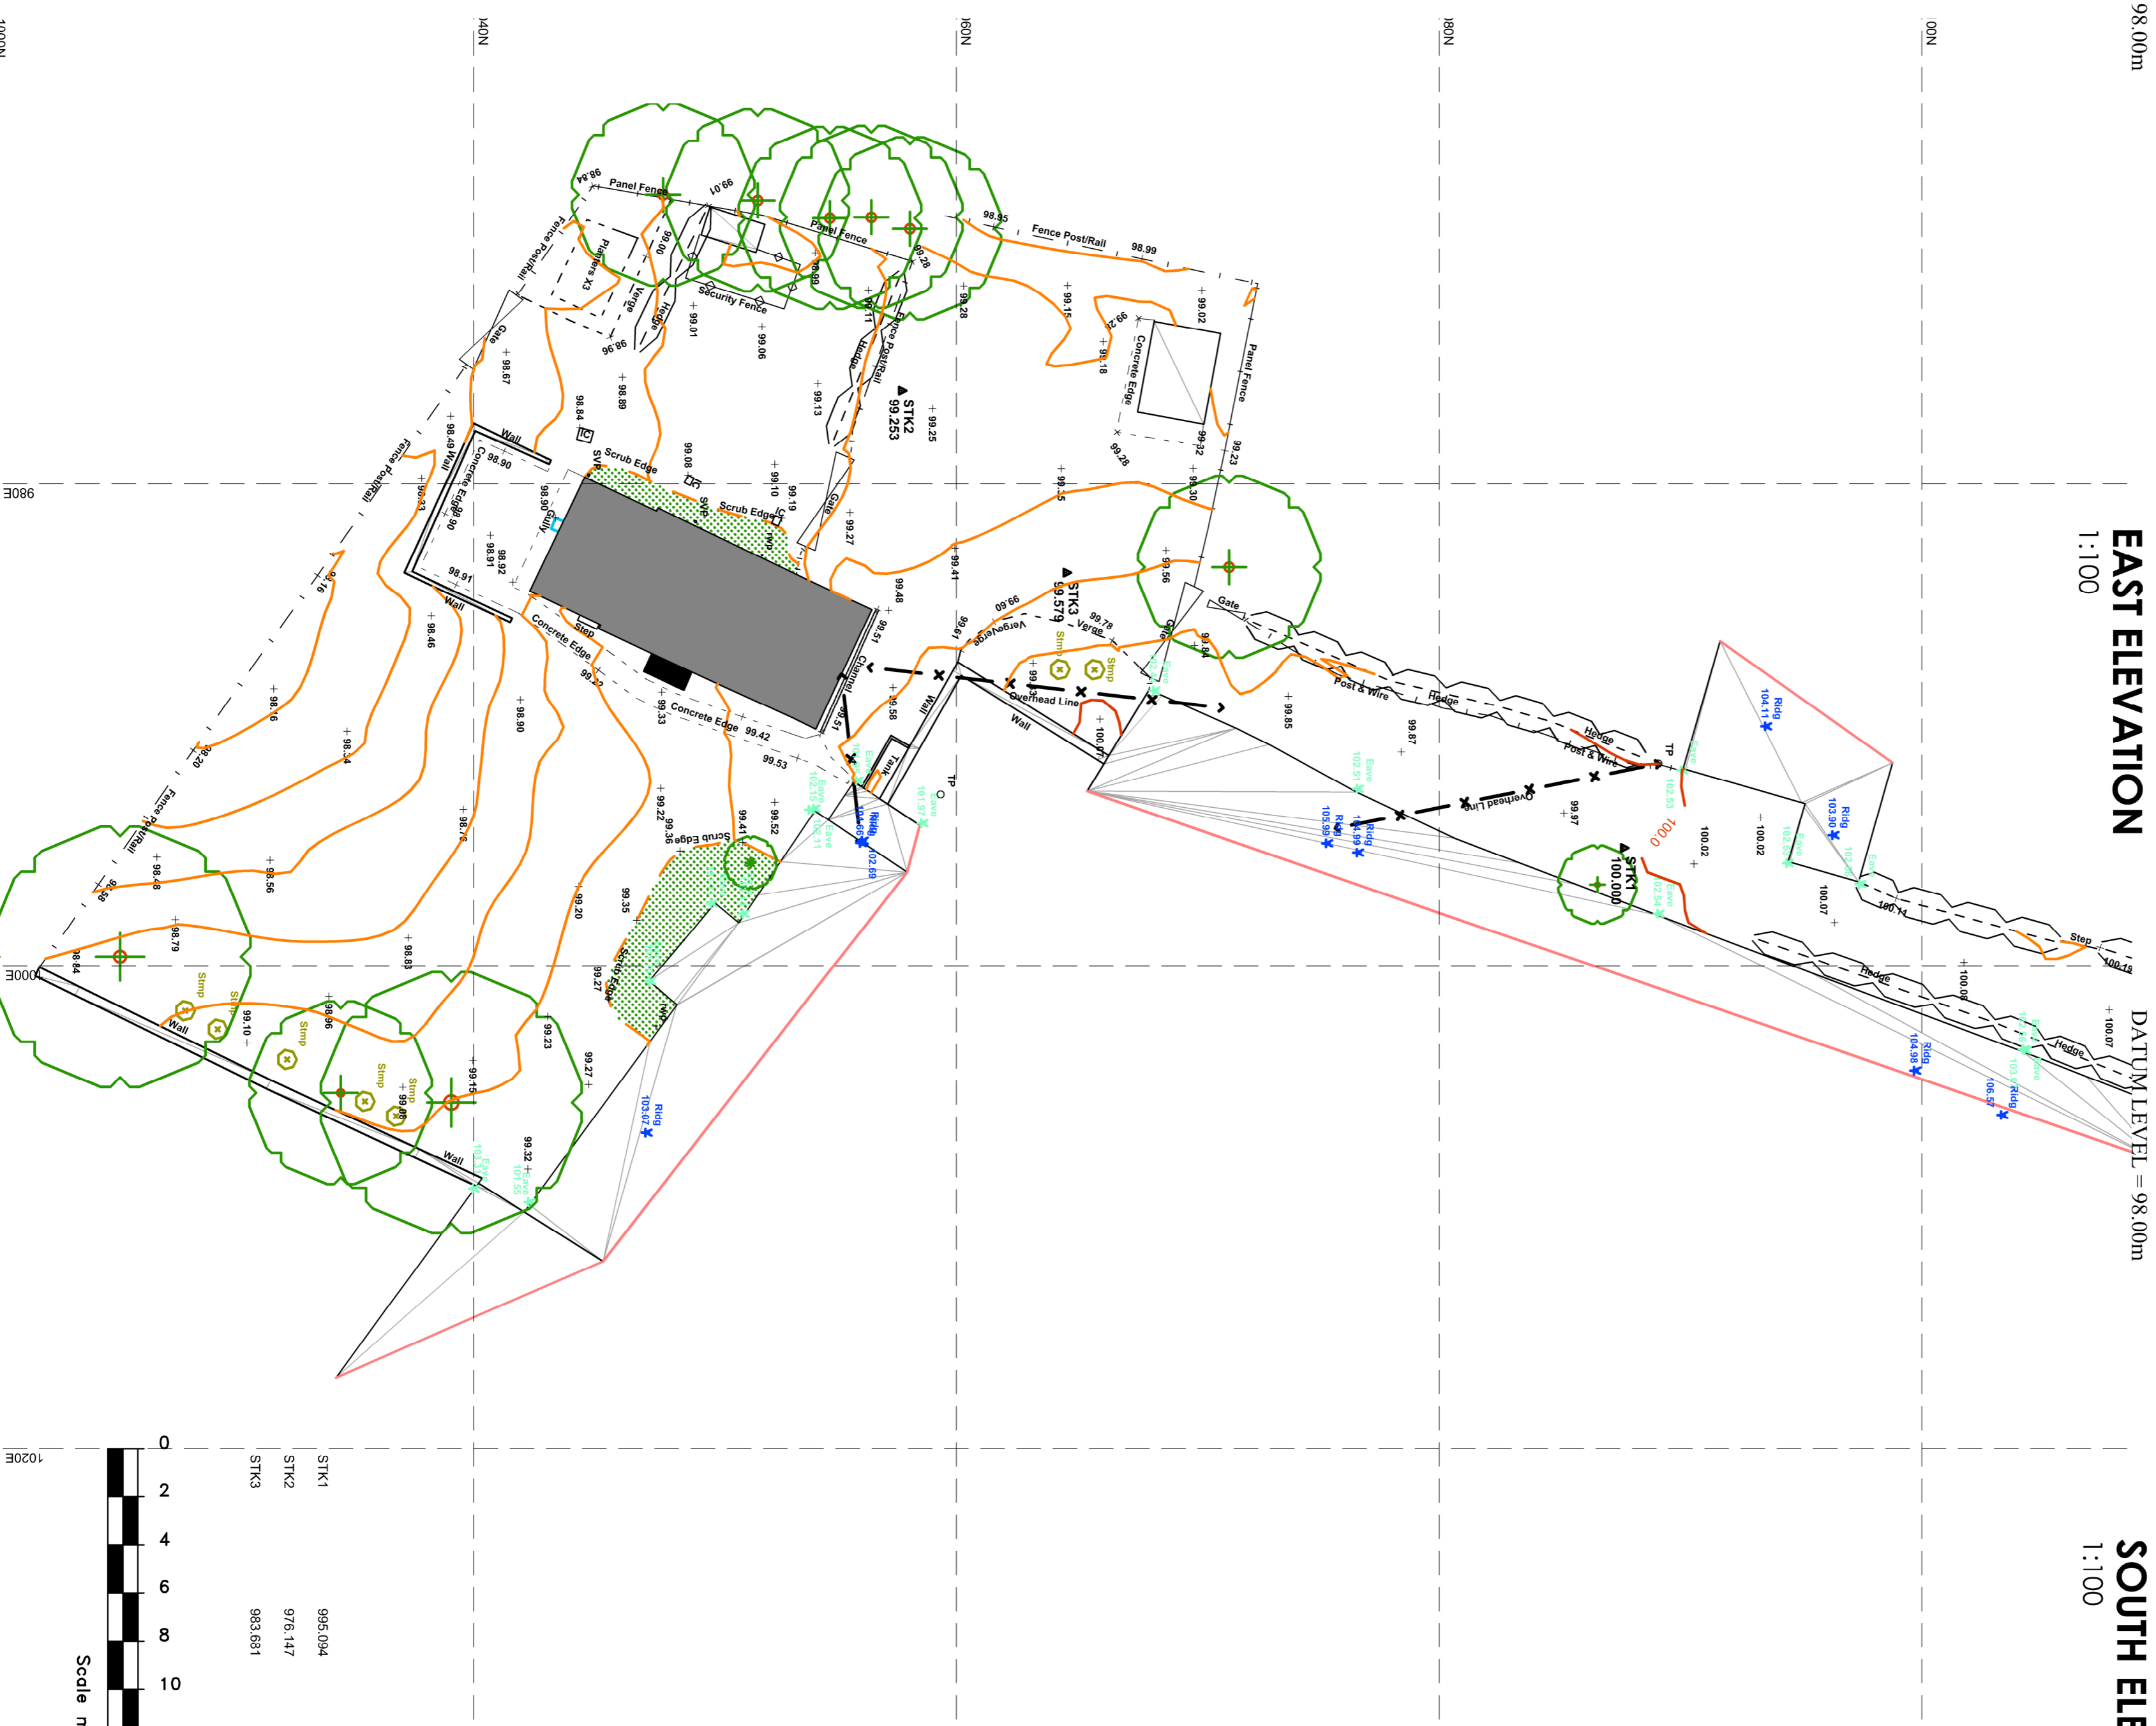


SITE PLAN
1:200

1000N



ORDNANCE SURVEY PLAN
1:1250

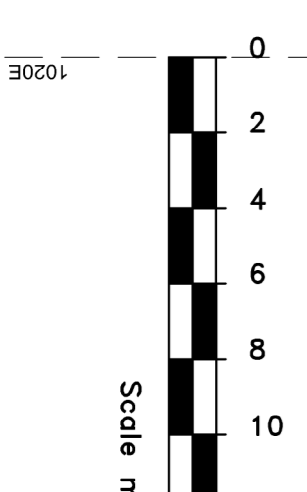

1020E



20m

PLANNING

ORCHARD COTTAGE
FOTHERINGHAY

Drawing Title
EXISTING AND PROPOSED PLANS, ELEVATIONS, SITE & OS

Scale (A1)	Date	Dwg No.	Revision
A/S	02/21	1347-01	

This drawing shall not be used for any other purpose without the written consent of Paul Bancroft Architects. All copyright reserved.

RIBA #
Chartered Practice

paulbancroft architects

The Coach House | 80 South Road | Oundle | Peterborough | PE8 4BP
www.paulbancroftarchitects.com

