



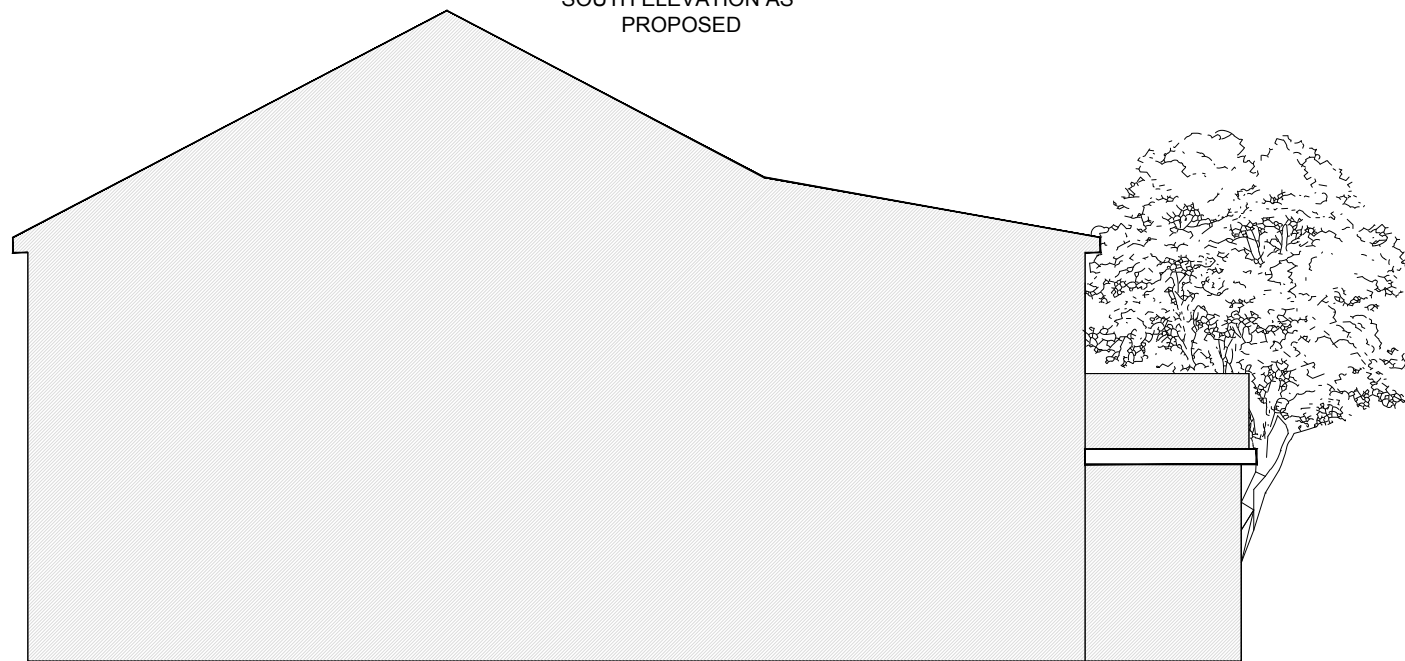


SOUTH ELEVATION AS
PROPOSED




NORTH SIDE ELEVATION AS
PROPOSED

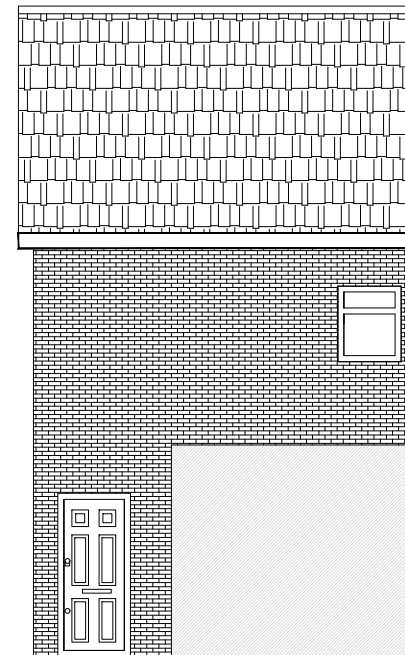


FRONT ELEVATION AS
PROPOSED

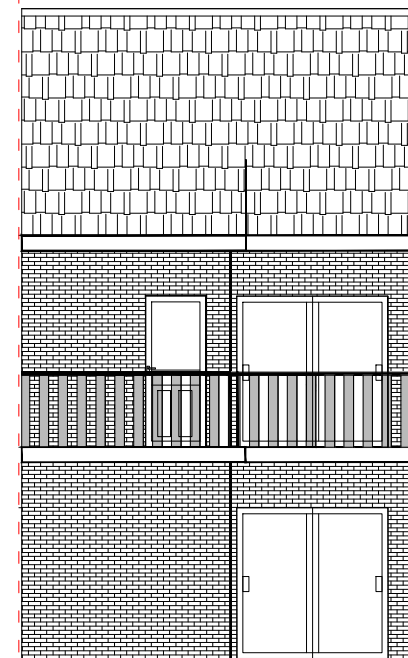

REAR ELEVATION AS
PROPOSED

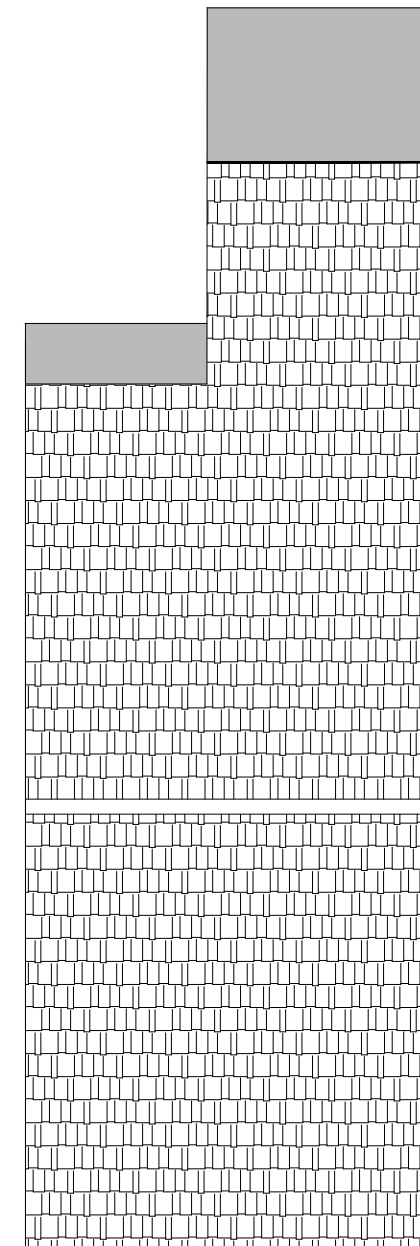

ROOF PLAN AS
PROPOSED

 

<div> <div>HB PLANNING SERVICES</div> <div>EMAIL INFO@HBPLANNINGSERVICES.CO.UK</div> <div>CONTACT 02038539648</div> </div>	<div> <div>Project</div> <div>54 HIGH STREET, KT17 1RW</div> </div>	<div>Drawing:</div> <div>Proposed Roof Plan and Elevations</div>
		<div>Number:</div> <div>2021/001/02</div>
		<div>Date:</div> <div>FEBRUARY 2021</div>

Scale 1:100 @ A3