




SCALE 1:1250 @ A3

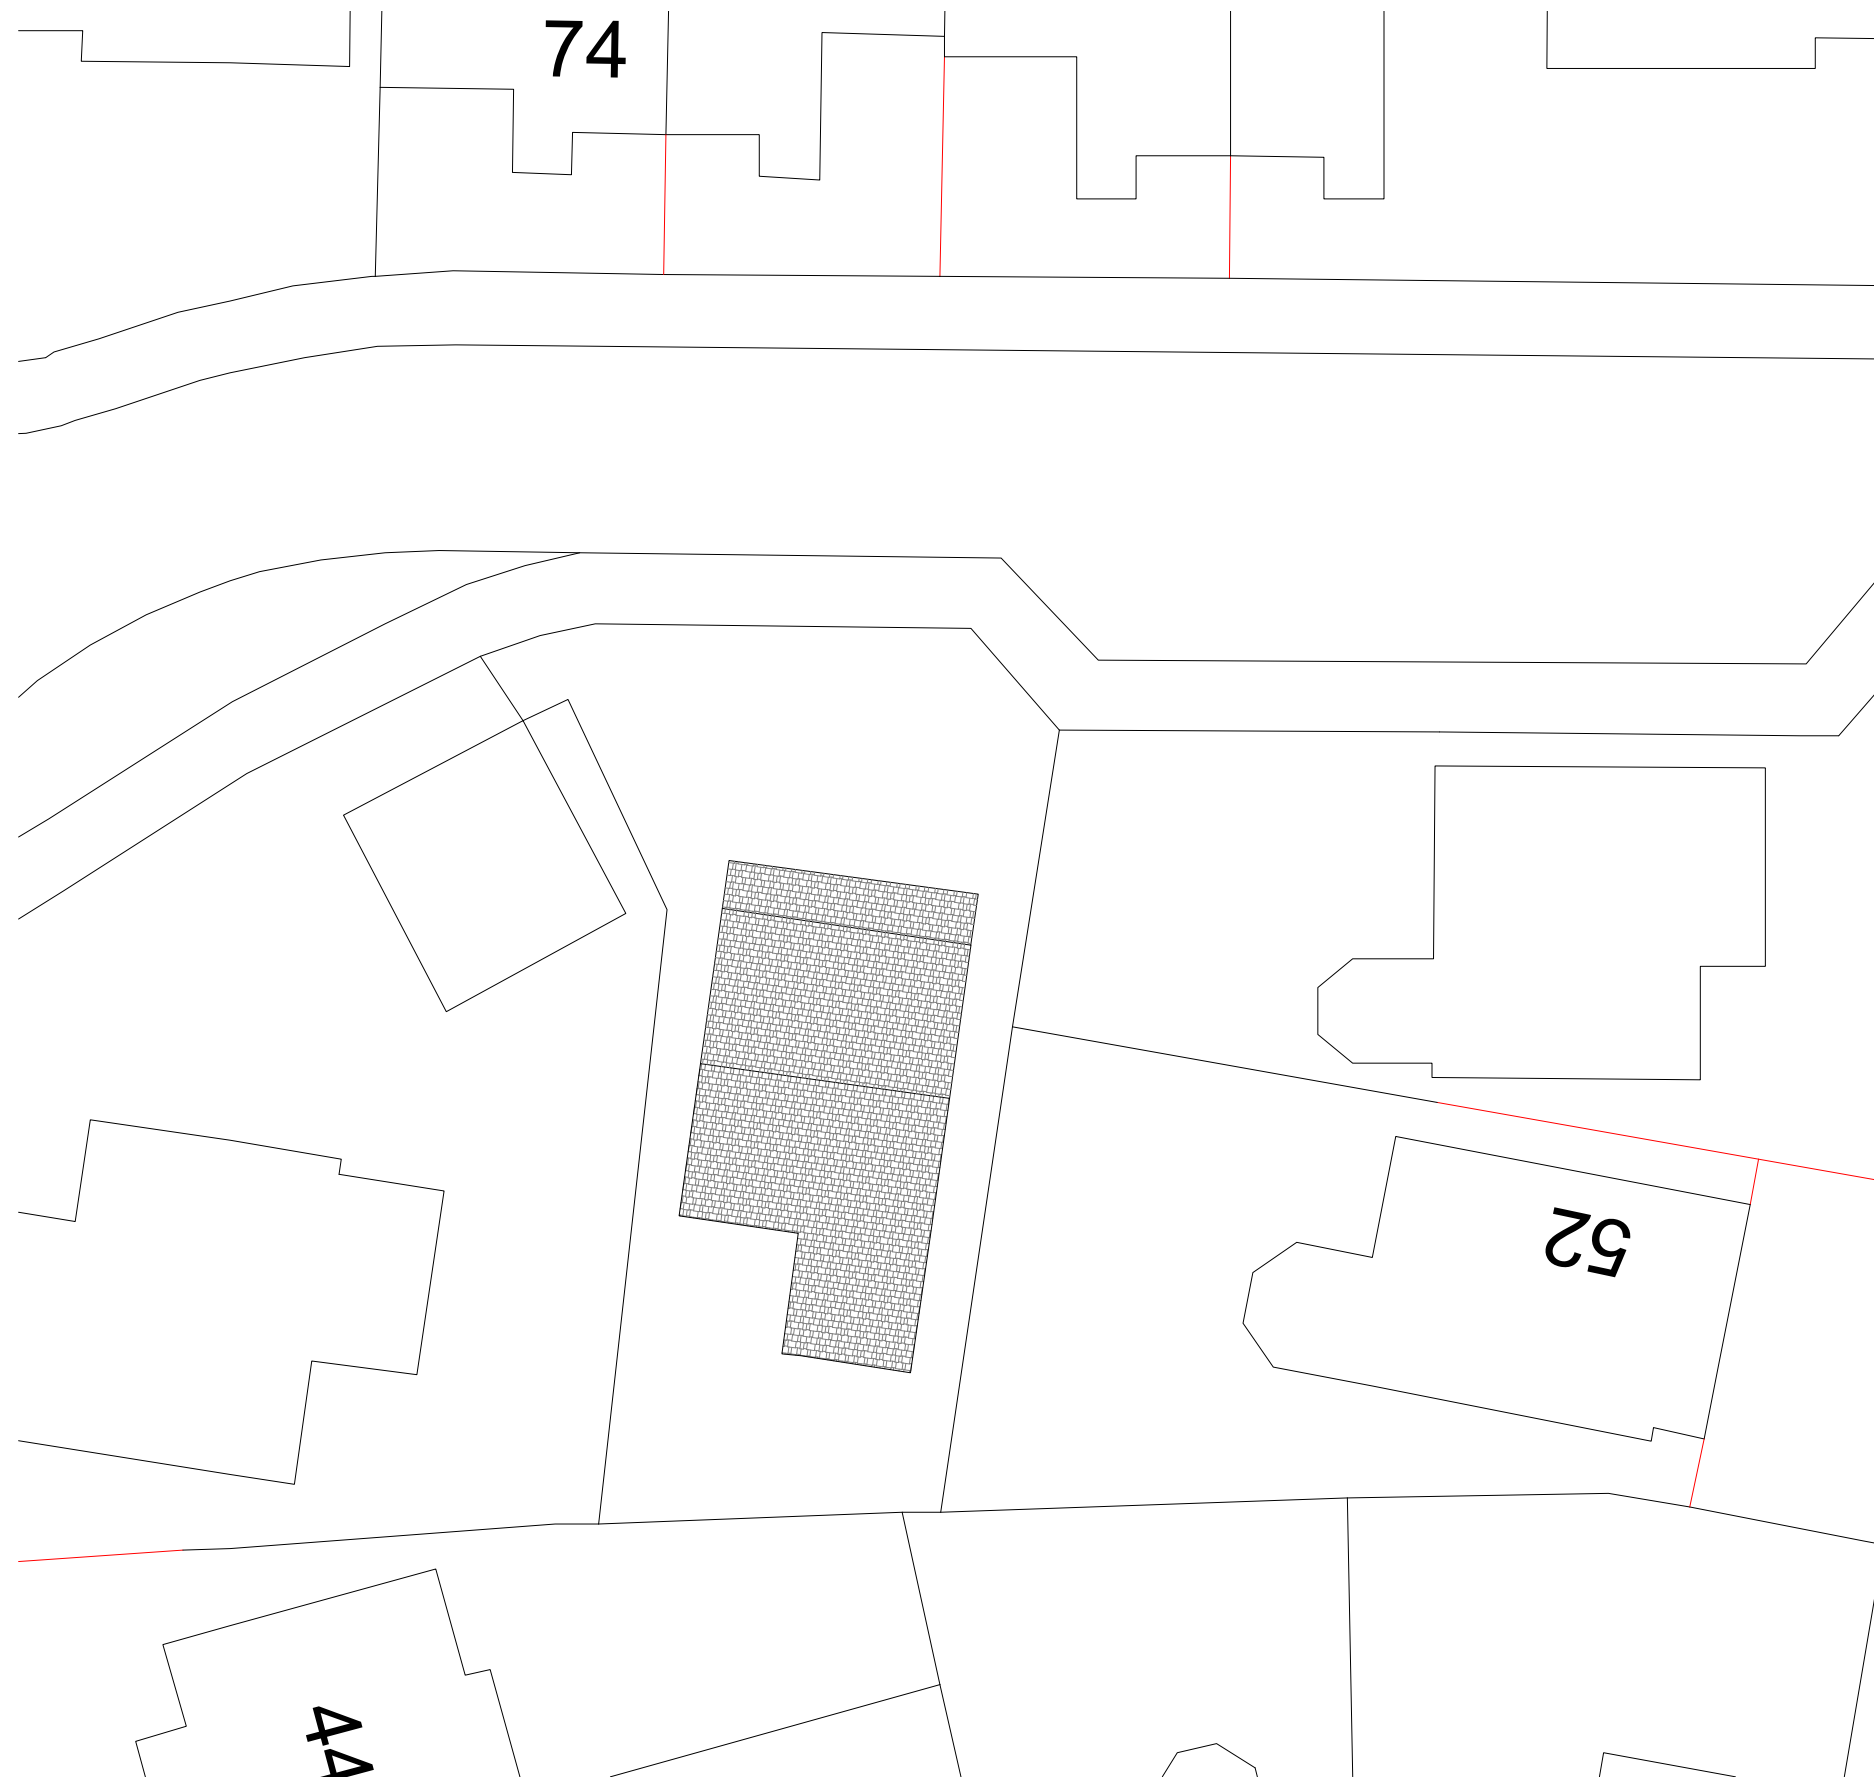

PROPOSED BLOCK PLAN 1:200


SITE LOCATION
SCALE 1:1250 @ A3



NOTES:

OS Map Licence details - Crown copyright 2017. Supplied by copla ltd trading as UKPlanningMaps.com a licensed Ordnance Survey partner (100054135).

DRAWING NO	DATE	DRAWING	PROJECT
	20-04-2021	SITE LOCATION	48 WOODLANDS GRANGE, FOREST HALL, NE12 9DF
DRAWN	SCALE		
MH	1:1250 @ A3		

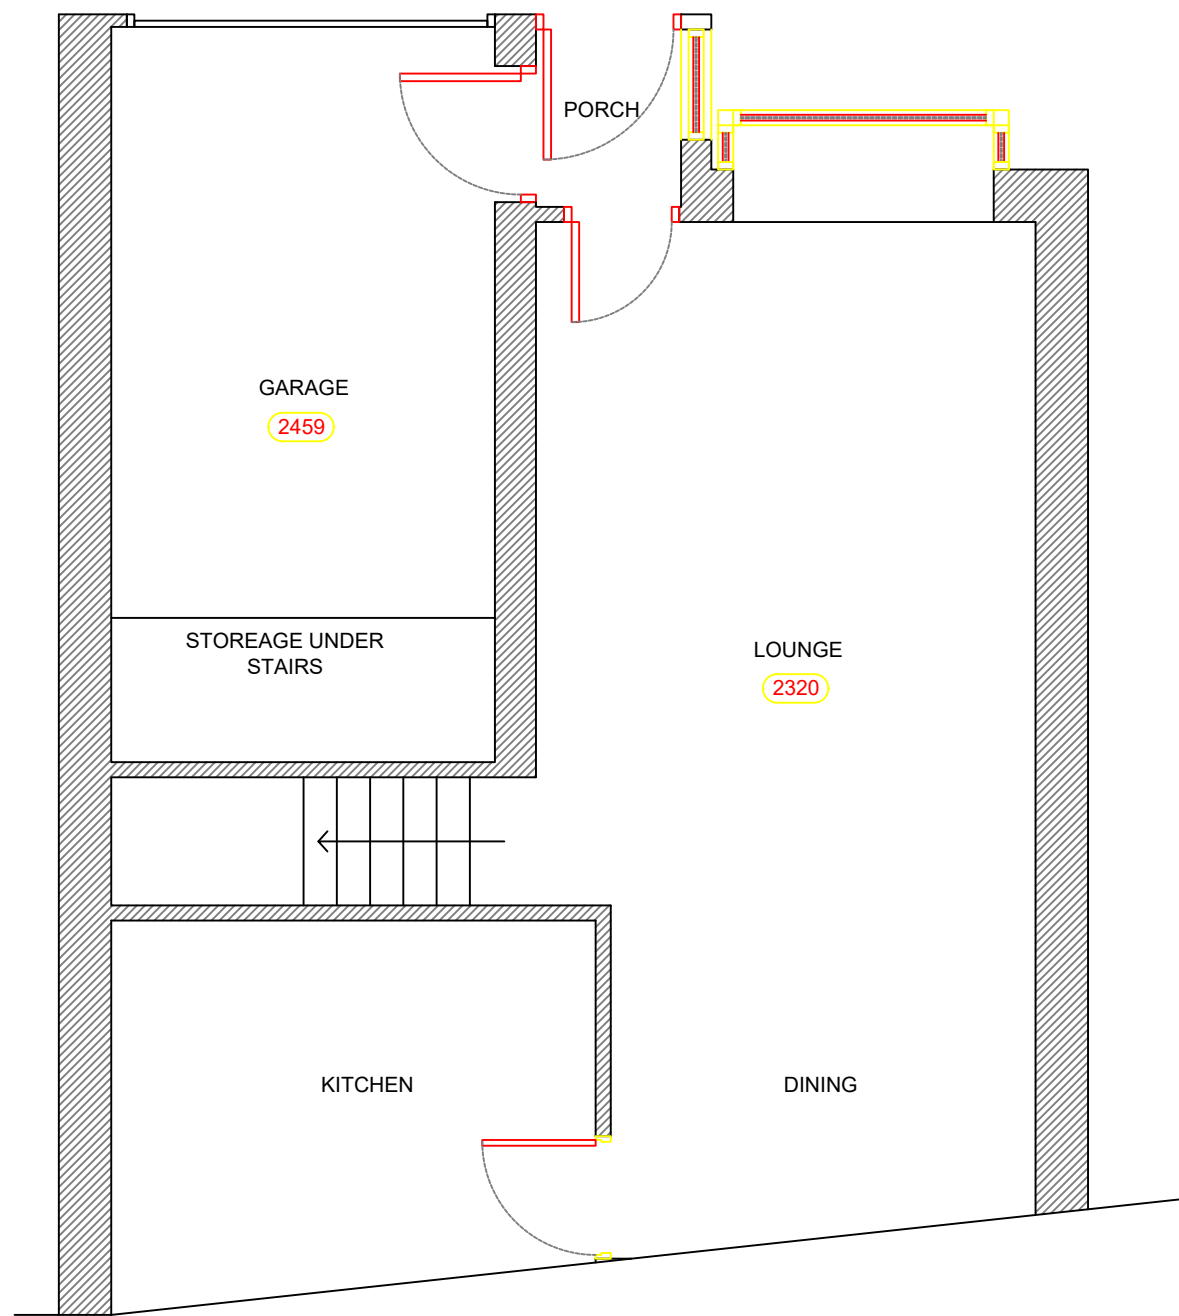


EXISTING PLAN

01 EXISTING PLAN
SCALE 1:50 @ A3



DRAWING NO	DATE	DRAWING	PROJECT
01	20-04-2021	PLANNING DRAWINGS EXISTING PLAN	48 WOODLANDS GRANGE, FOREST HALL, NE12 9DF
DRAWN	SCALE		
MH	1:50 @ A3		

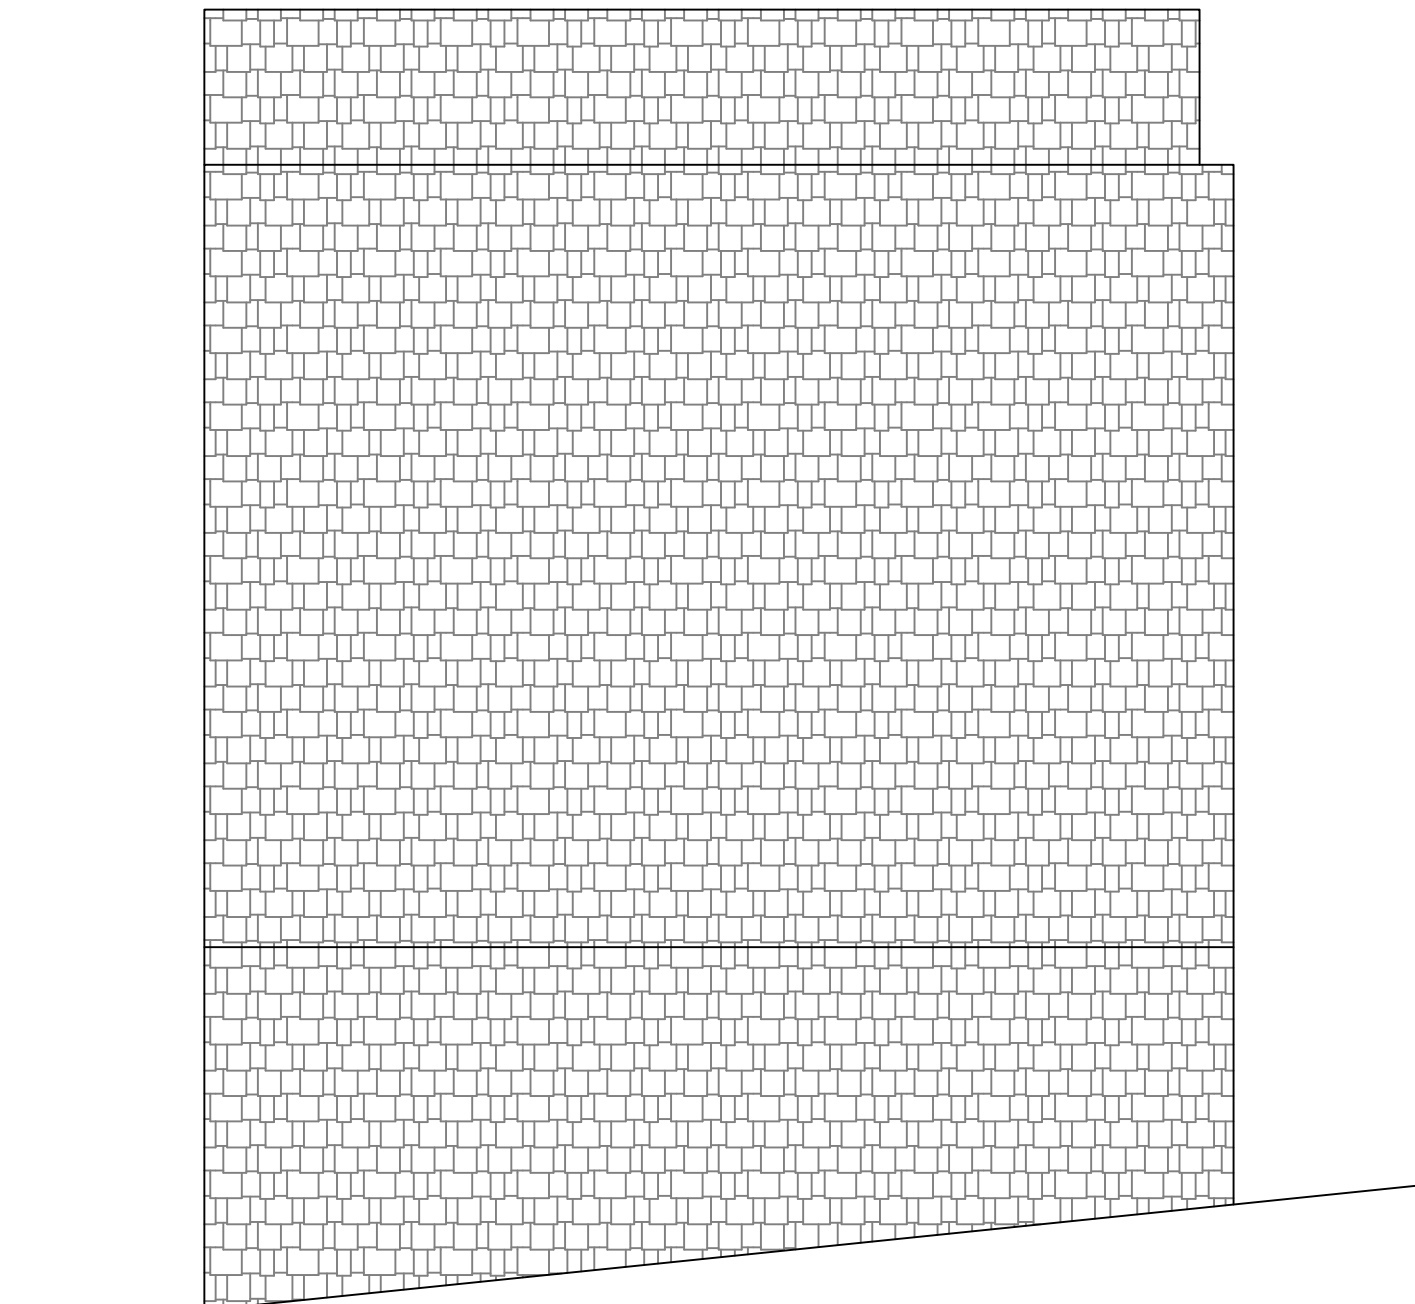


02 EXISTING ROOF PLAN
SCALE 1:50 @ A3




DRAWING NO	DATE	DRAWING	PROJECT
02	20-04-2021	PLANNING DRAWINGS EXISTING ROOF PLAN	48 WOODLANDS GRANGE, FOREST HALL, NE12 9DF
DRAWN	SCALE		
MH	1:50 @ A3		



EXISTING FRONT ELEVATION

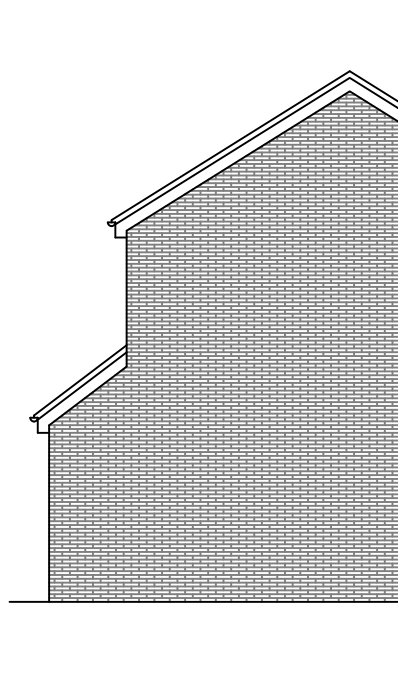


EXISTING SIDE ELEVATION

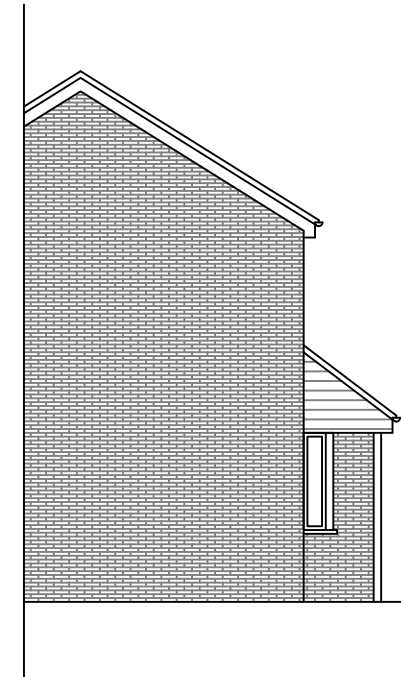

EXISTING SIDE ELEVATION

03 EXISTING ELEVATIONS
SCALE 1:50 @ A3

DRAWING NO	DATE	DRAWING	PROJECT
03	20-04-2021	PLANNING DRAWINGS EXISTING EXISTING ELEVATIONS	48 WOODLANDS GRANGE, FOREST HALL, NE12 9DF
DRAWN	SCALE		
MH	1:50 @ A3		

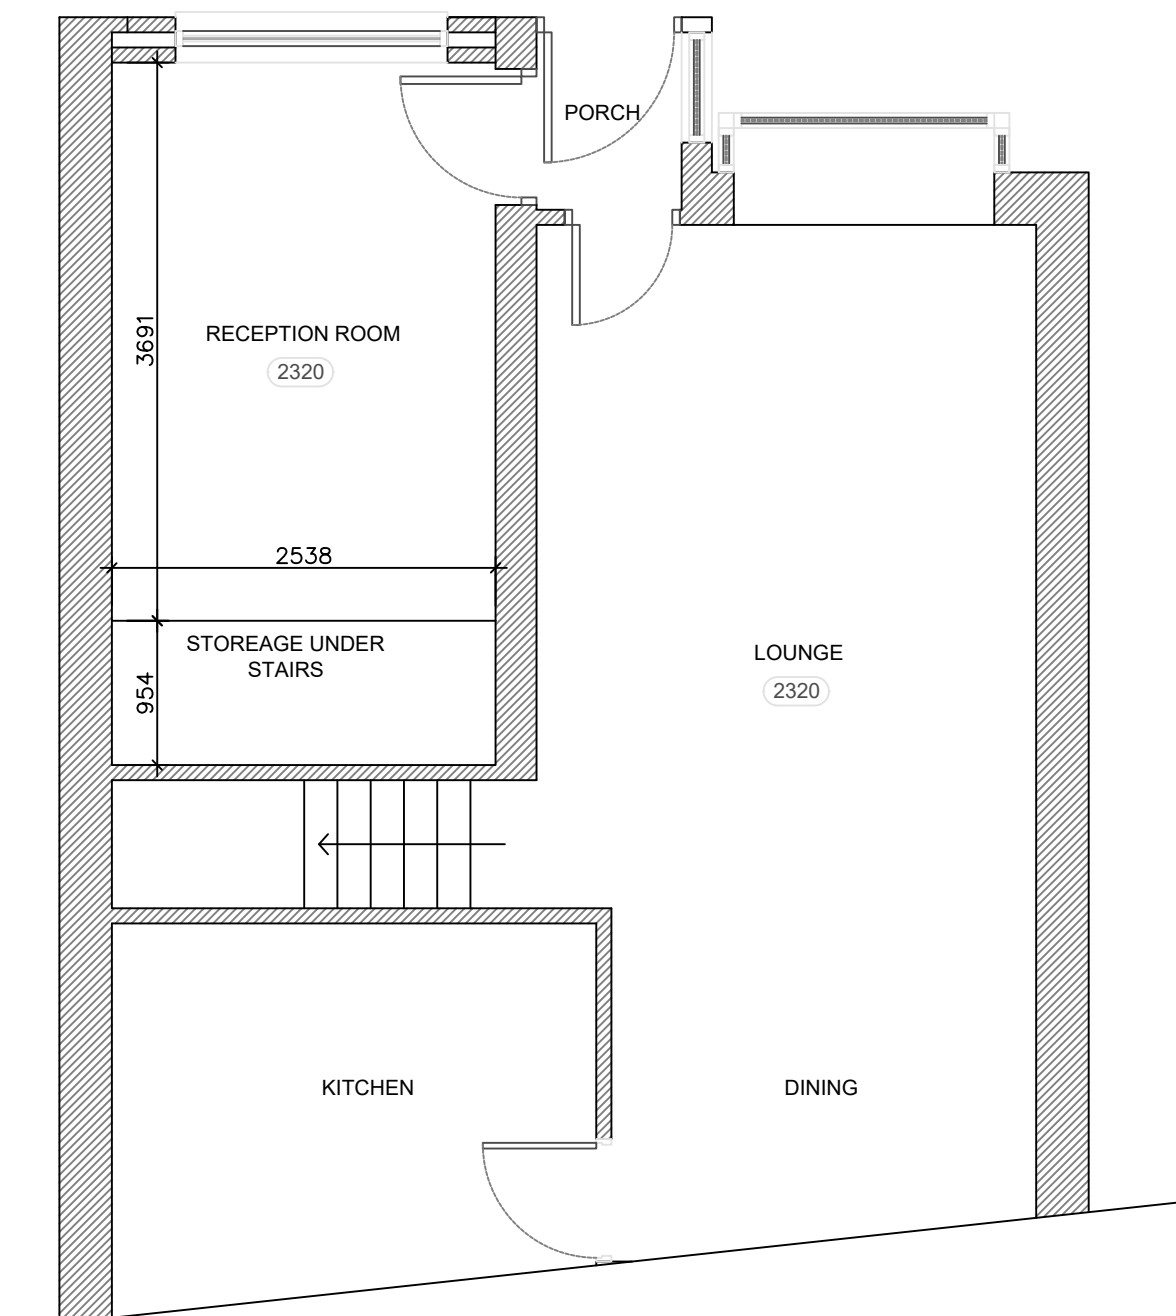


04 PROPOSED GROUND FLOOR PLAN
SCALE 1:50 @ A3



66 Links Road, Cullercoats, NE30 3DZ
m: 07525416310
e: tom@abtoconsultants.co.uk

DRAWING NO	DATE	DRAWING	PROJECT
04	20-04-2021	PLANNING DRAWINGS PROPOSED GROUND FLOOR PLAN	48 WOODLANDS GRANGE, FOREST HALL, NE12 9DF
DRAWN	SCALE		
MH	1:50 @ A3		

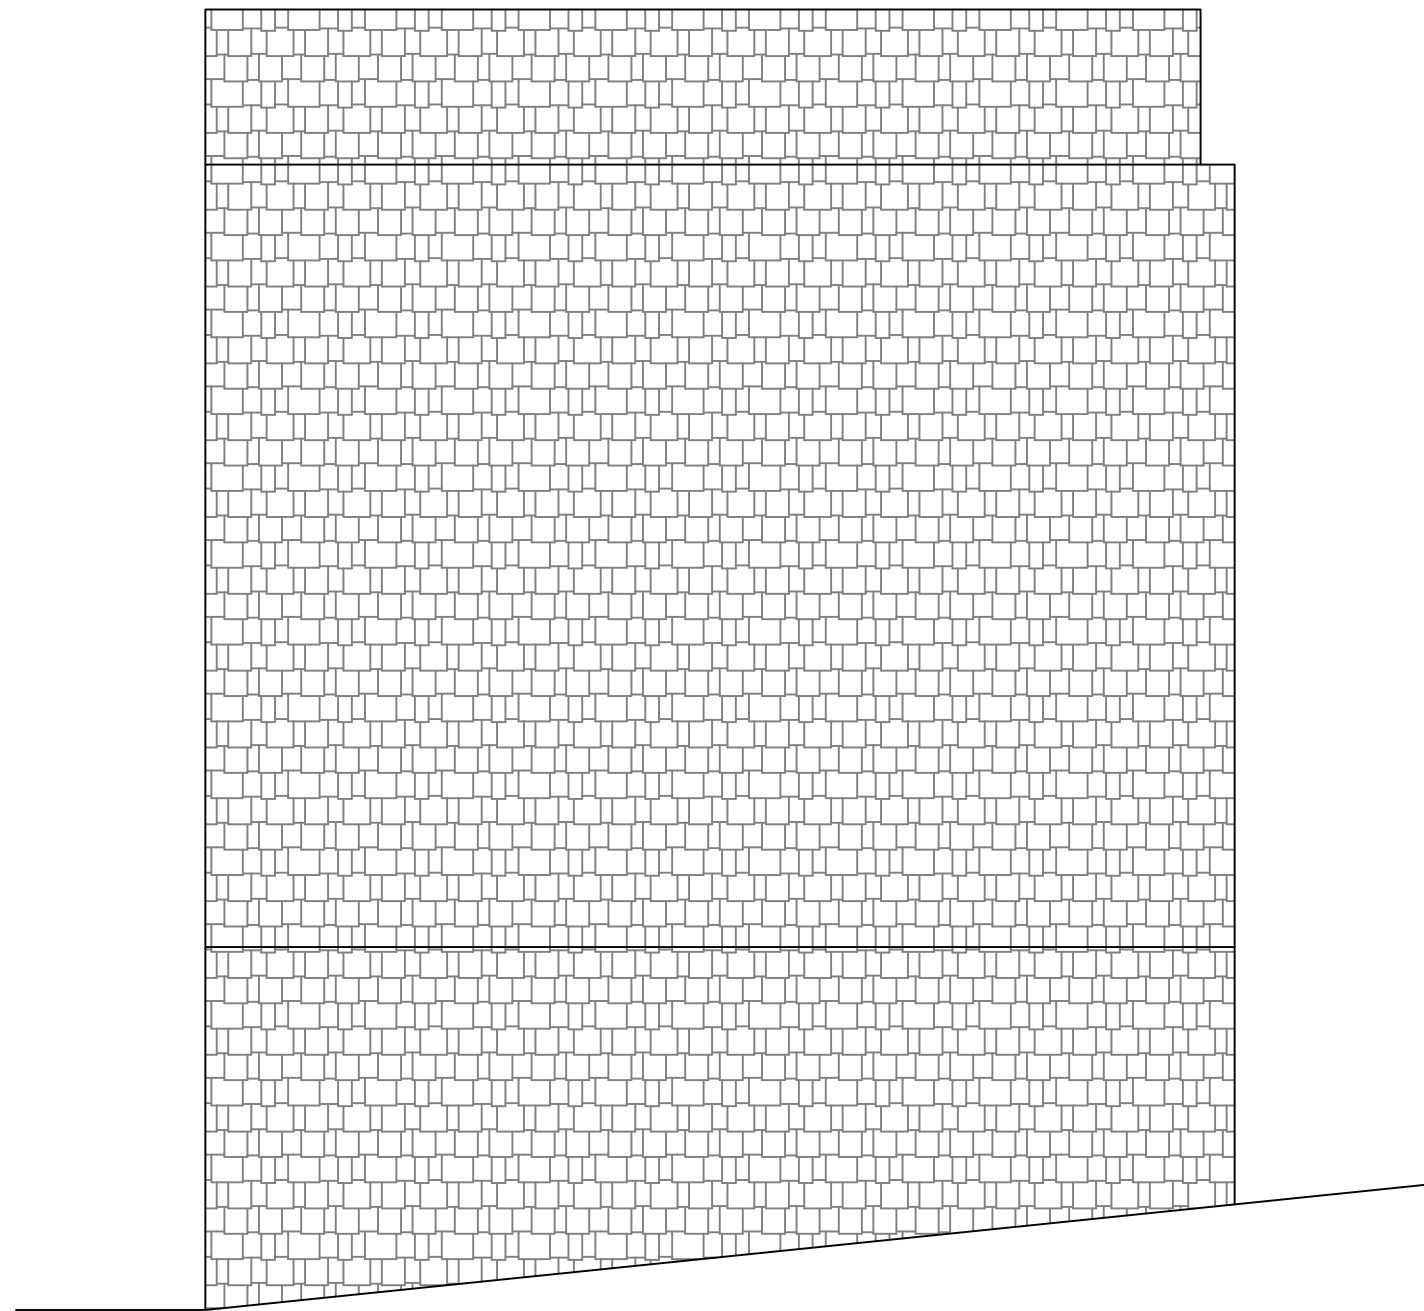


05 PROPOSED ROOF PLAN
SCALE 1:50 @ A3


DRAWING NO	DATE	DRAWING	PROJECT
05	20-04-2021	PLANNING DRAWINGS PROPOSED ROOF PLAN	48 WOODLANDS GRANGE, FOREST HALL, NE12 9DF
DRAWN	SCALE		
MH	1:50 @ A3		



PROPOSED FRONT ELEVATION

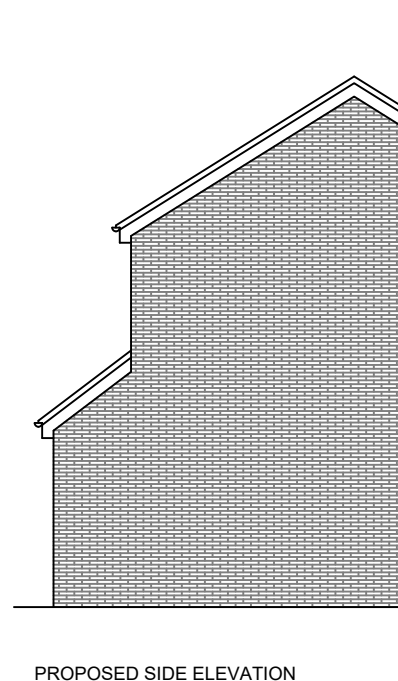

PROPOSED SIDE ELEVATION

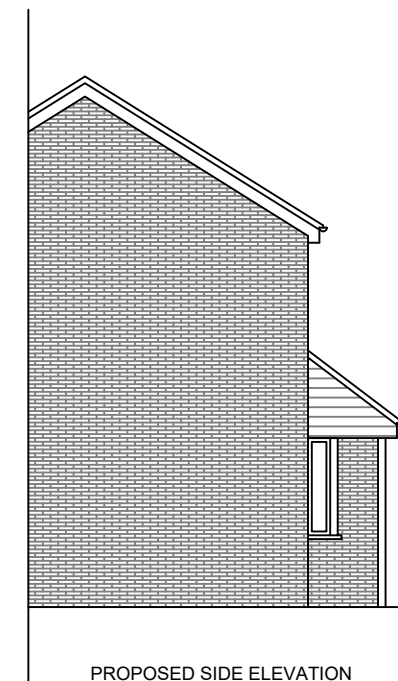

PROPOSED SIDE ELEVATION

06 PROPOSED ELEVATIONS
SCALE 1:50 @ A3

DRAWING NO	DATE	DRAWING	PROJECT
06	20-04-2021	PLANNING DRAWINGS PROPOSED ELEVATIONS	48 WOODLANDS GRANGE, FOREST HALL, NE12 9DF
DRAWN	SCALE		
MH	1:50 @ A3		