



TYPICAL SASH WINDOW DETAIL
BY M H JOINERY
SCALE 1:20

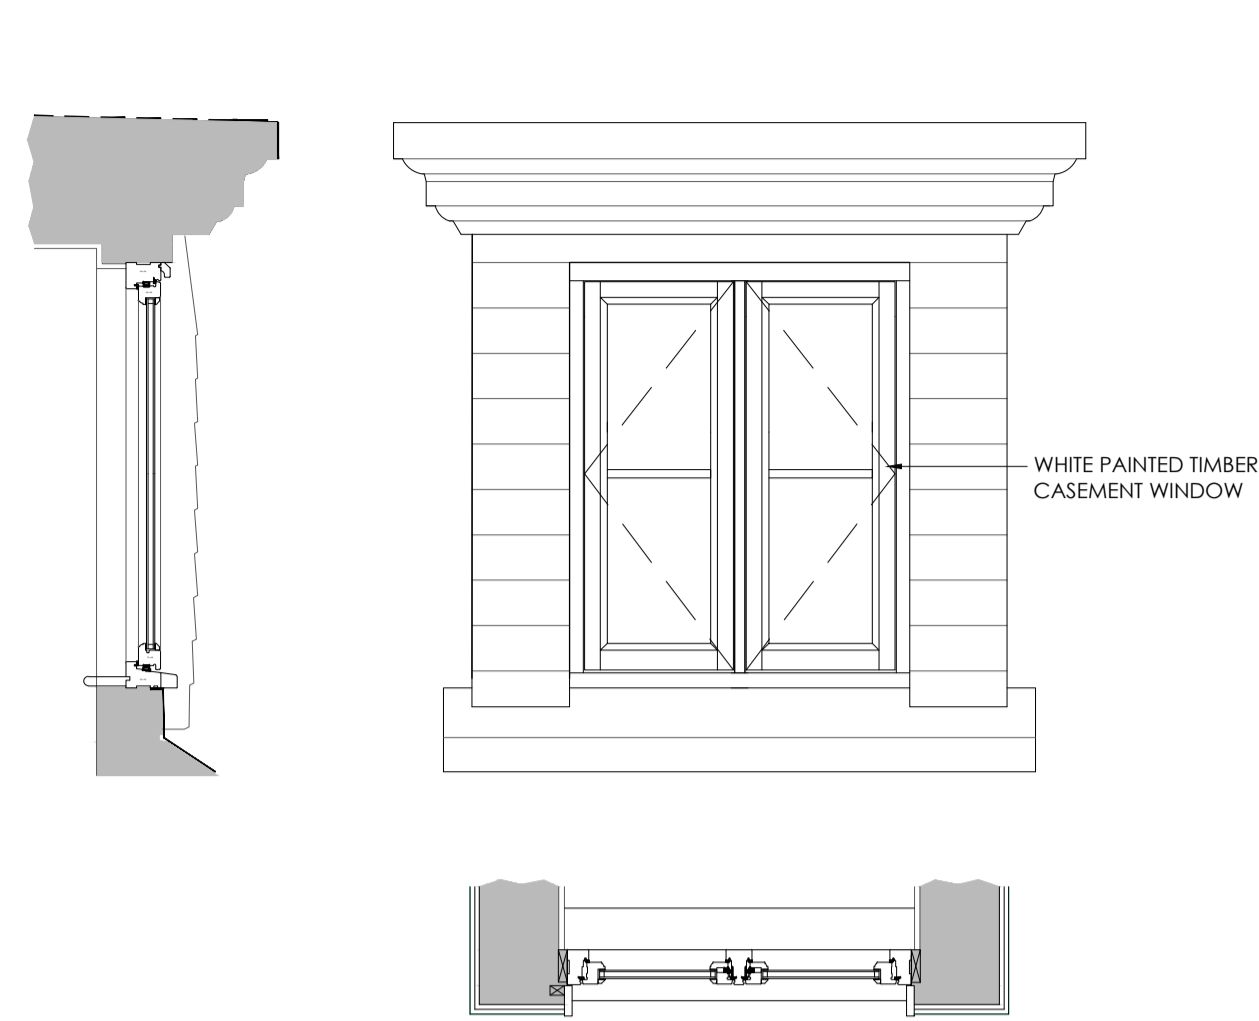

TYPICAL CASEMENT WINDOW DETAIL
BY M H JOINERY
SCALE 1:20

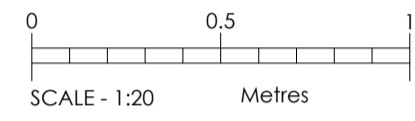

PROPOSED BRICKWORK
-FLB HANDMADE



PROPOSED TILES FOR ROOF
DEVELOPER RANGE FROM TRADITIONAL CLAY
ROOF TILES LTD
- COLOUR: DARK

PROPOSED HANGING TILES
DEVELOPER RANGE FROM TRADITIONAL CLAY
ROOF TILES LTD
- COLOURS: MIXTURE OF THOSE BELOW



COLOUR: RED



COLOUR: MEDIUM



COLOUR: BROWN



TYPICAL STONE COPING
MODEL SHOWN IS CS45 FROM ACANTHUS



INDICATIVE WALL DOWN LIGHT



INDICATIVE BOLLARD DOWN LIGHT



ALUMINIUM CAST IRON AFFECT RAINWATER
GOODS - CIRCULAR DOWNPIPE AND HALF
ROUND GUTTER TO MATCH EXISTING



SITE PLAN SHOWING PROPOSED LIGHTING
SCALE 1:200

REFER TO BIRD & BAT MITIGATION STRATEGY REPORT BY BRINDLE & GREENS ECOLOGICAL CONSULTANTS LTD FOR PROPOSALS FOR BIRD AND BAT BOX RECOMMENDATIONS

Rev	Date	Comments
-----	------	----------

PLANNING

Client
Mr. & Mrs. Jones

Project
Melssetter
Woodlands Rise
Sevenoaks
TN15 0HY

Title
Joinery details, Materials
Lighting scheme and Biodiversity scheme

Project No.	Date
7534	May 2021
Drawing No.	Revision
7534-PD-16	
Scale	Drawn
As stated @ A1	MN
	Check

Nepolar House, London Road,
Wrotham Heath, Kent, TN15 7RS
phone: 01732 753333
fax: 01732 753334
info@offsetarchitects.co.uk
www.offsetarchitects.co.uk

