

No: 17



EXISTING FRONT ELEVATION


No: 17



EXISTING REAR ELEVATION



EXISTING SIDE ELEVATION-01

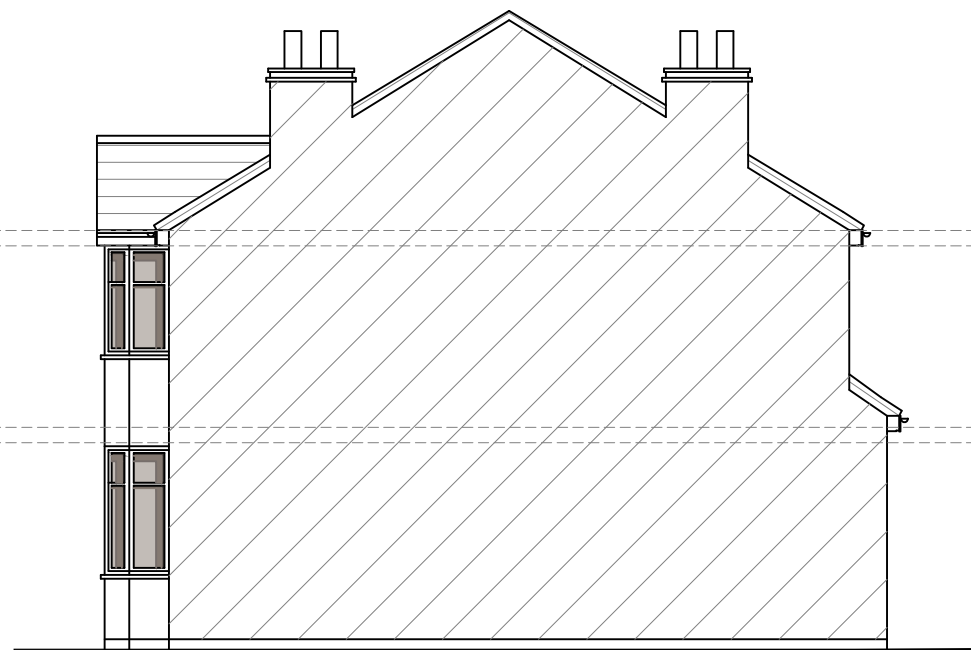

EXISTING SIDE ELEVATION-02

REV	DATE	NOTES

CLIENT
MR. AHMED PATEL

DRAWINGS TO BE READ IN CONJUNCTION WITH RELEVANT DRAWING AND SPECS. DRAWINGS NOT TO BE SCALED. FIGURED DIMENSIONS ONLY. ANY DISCREPANCIES ARE TO BE POINTED TO THE ARCHITECT. THE ARCHITECT IS NOT LIABLE FOR ANY FAULTS NOT RAISED. DRAWINGS NOT TO BE SCALED FOR LAND TRANSFER PURPOSES

PROJECT
**17 BROOKFIELD AVENUE
EALING CN5 1LA**

DRAWING TITLE
EXISTING ELEVATIONS

SCALE 1:100@A3
DATE MAR 21 DRAWN WN
DRAWING NO. 02
REV.

Meters @ 1:100 @ A3

AARKZ Design Associates

186 FOREST ROAD,
LOUGHTON, IG10 1EG
TEL: 0750 645 9645
E.mail: aarkzdesign@gmail.com