


BROOKFIELD AVENUE

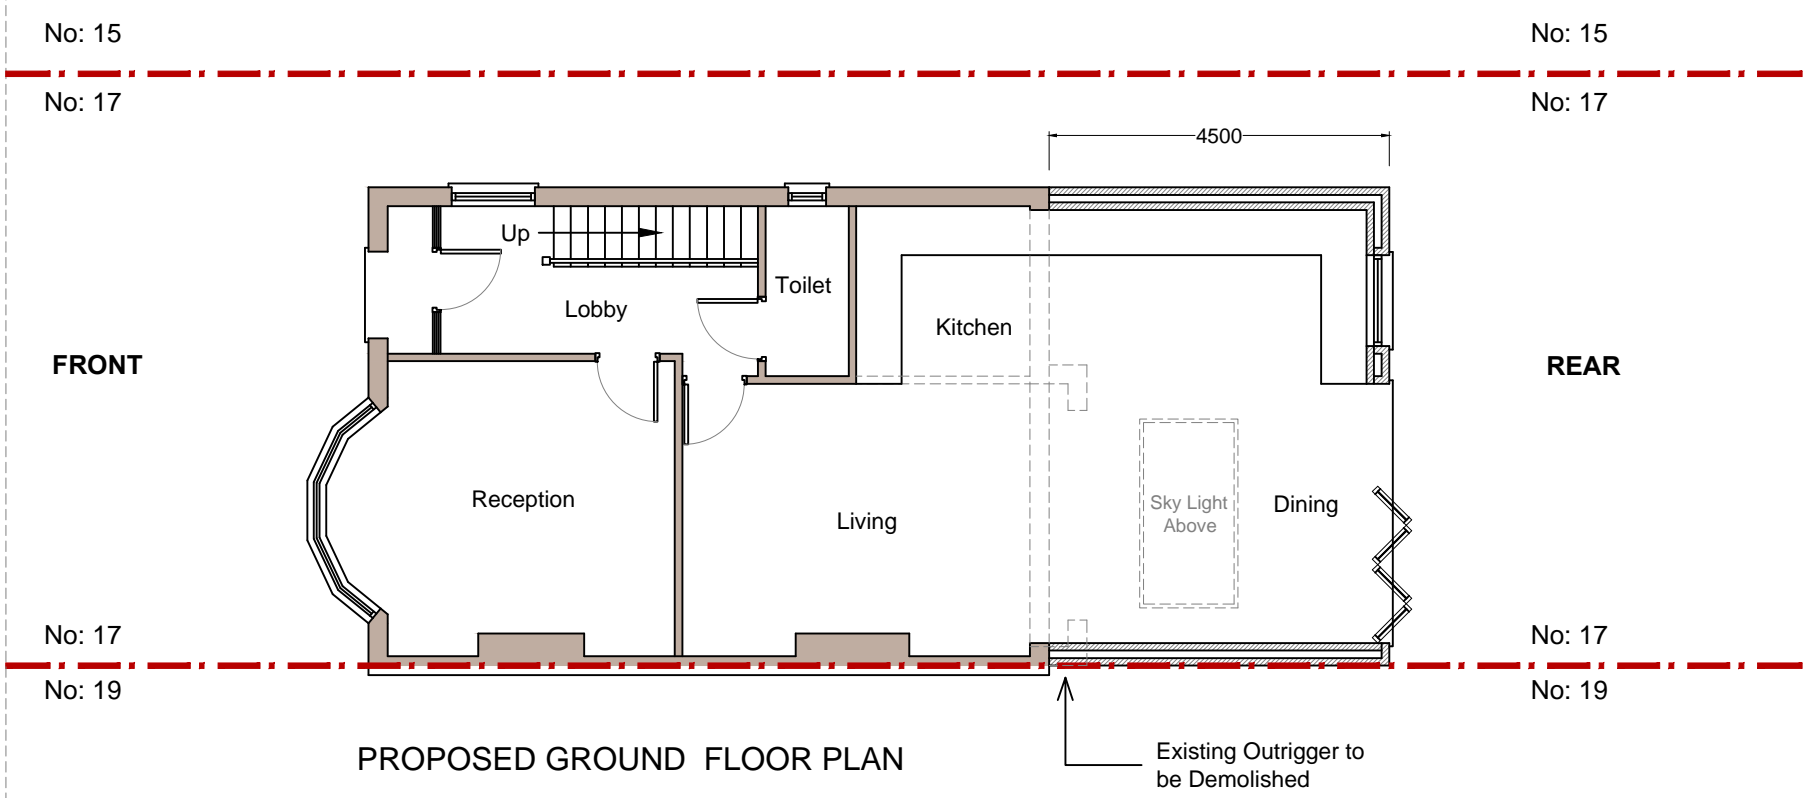

PROPOSED GROUND FLOOR PLAN



			CLIENT	MR. AHMED PATEL	PROJECT	17 BROOKFIELD AVENUE EALING W5 1LA	SCALE	1:100@A3	DRAWING NO.	REV.	<b>AARKZ Design Associates</b>	
			DRAWINGS TO BE READ IN CONJUNCTION WITH RELEVANT DRAWING AND SPECS. DRAWINGS NOT TO BE SCALED. FIGURED DIMENSIONS ONLY. ANY DISCREPANCIES ARE TO BE POINTED TO THE ARCHITECT. THE ARCHITECT IS NOT LIABLE FOR ANY FAULTS NOT RAISED. DRAWINGS NOT TO BE SCALED FOR LAND TRANSFER PURPOSES			DRAWING TITLE	DATE	MAR 21	DRAWN	WN		03
REV	DATE	NOTES				PROPOSED PLANS	<p>Meters @ 1:100 @ A3</p>			186 FOREST ROAD, LOUGHTON, IG10 1EG TEL: 0750 645 9645 E.mail: aarkzdesign@gmail.com		