


# 6 YOELLS CRESCENT

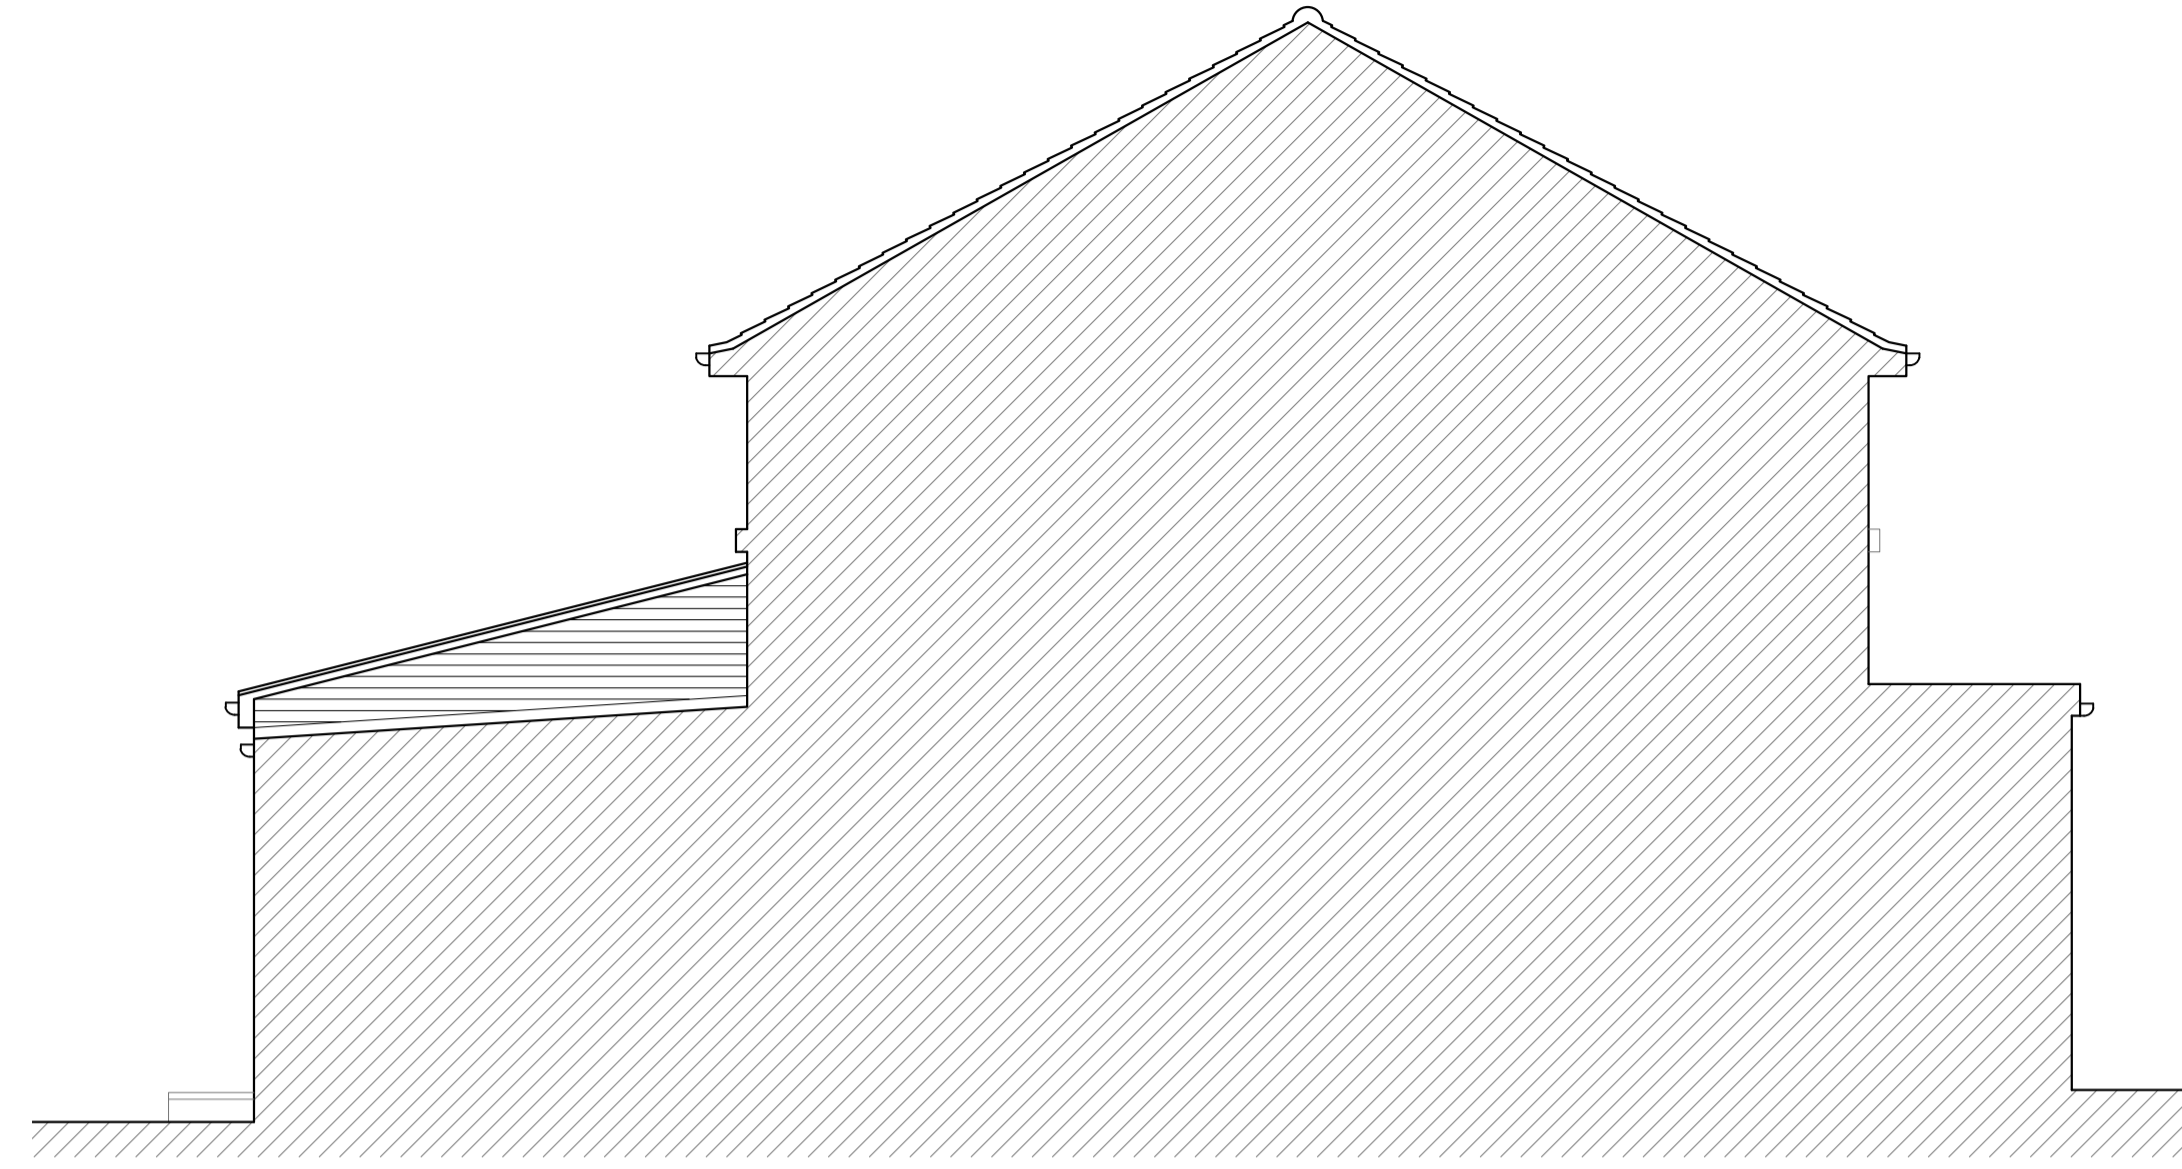


**NORTH WEST ELEVATION**  
1.50





**NORTH EAST ELEVATION**  
1.50





**SOUTH EAST ELEVATION**  
1.50

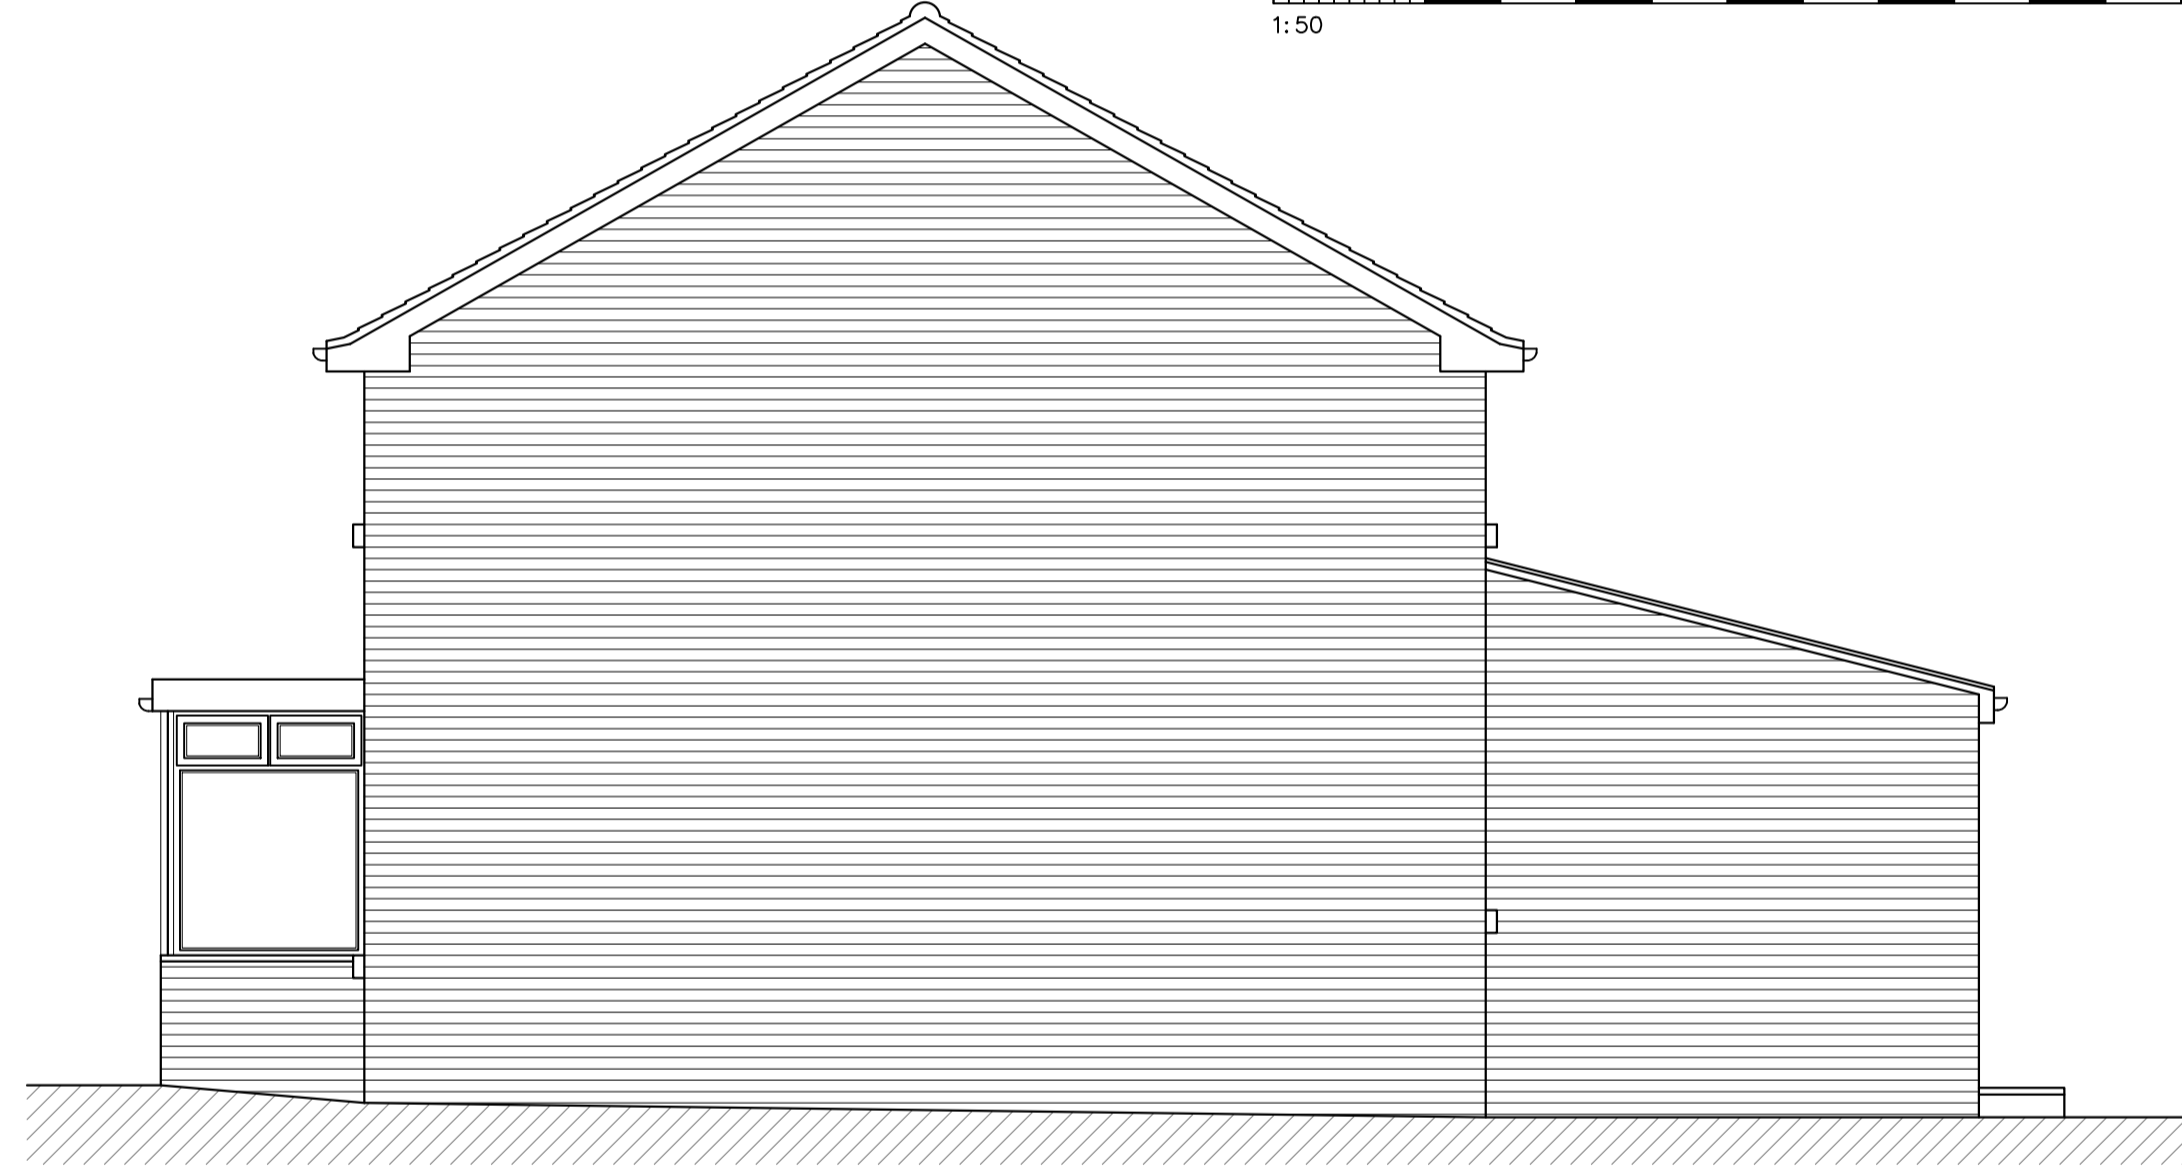

**SOUTH WEST ELEVATION**  
1.50

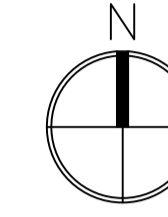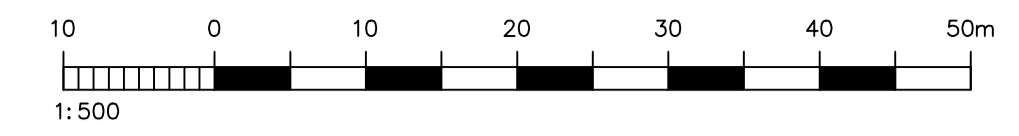


**SITE PLAN**  
1.500

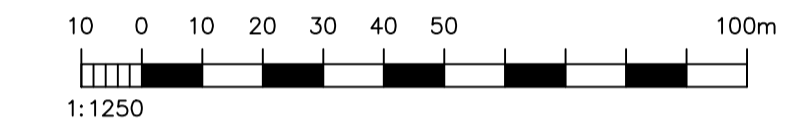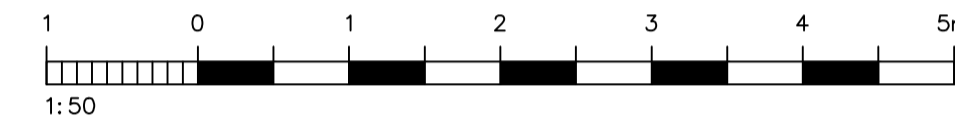


**LOCATION PLAN**  
1.1250


Ordnance Survey (c) Crown Copyright 2021. All rights reserved. Licence number 100022432

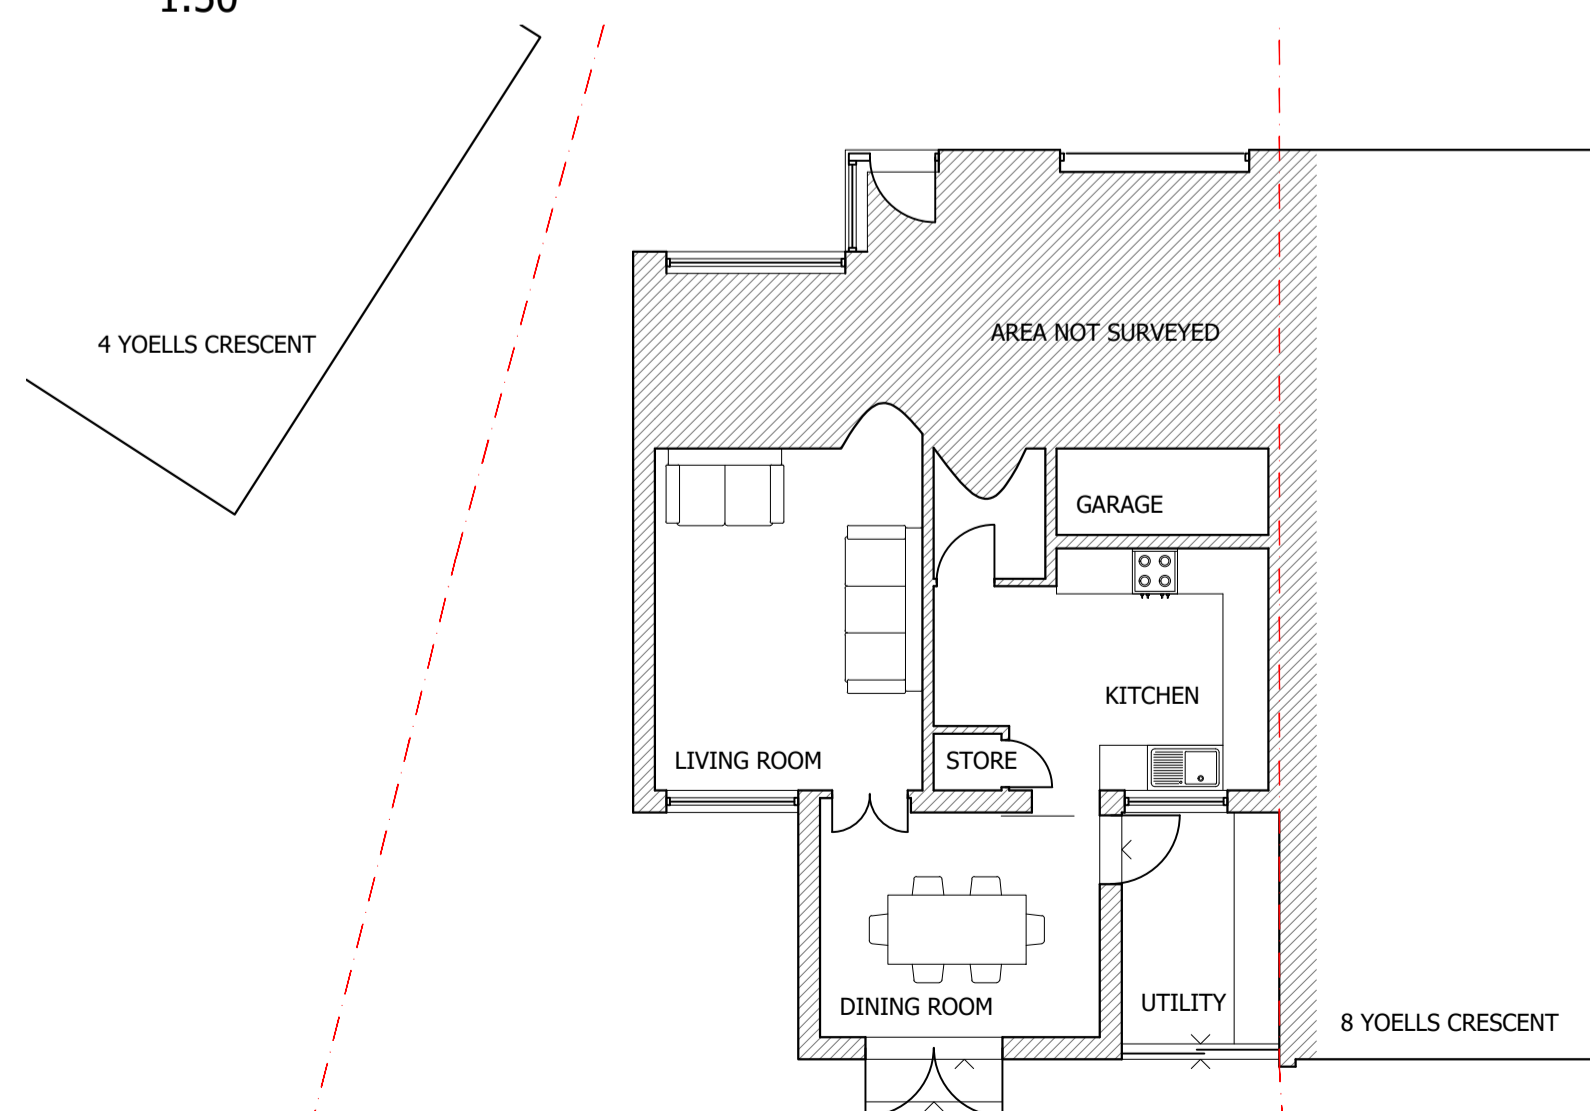


**GROUND FLOOR PLAN**  
1.100

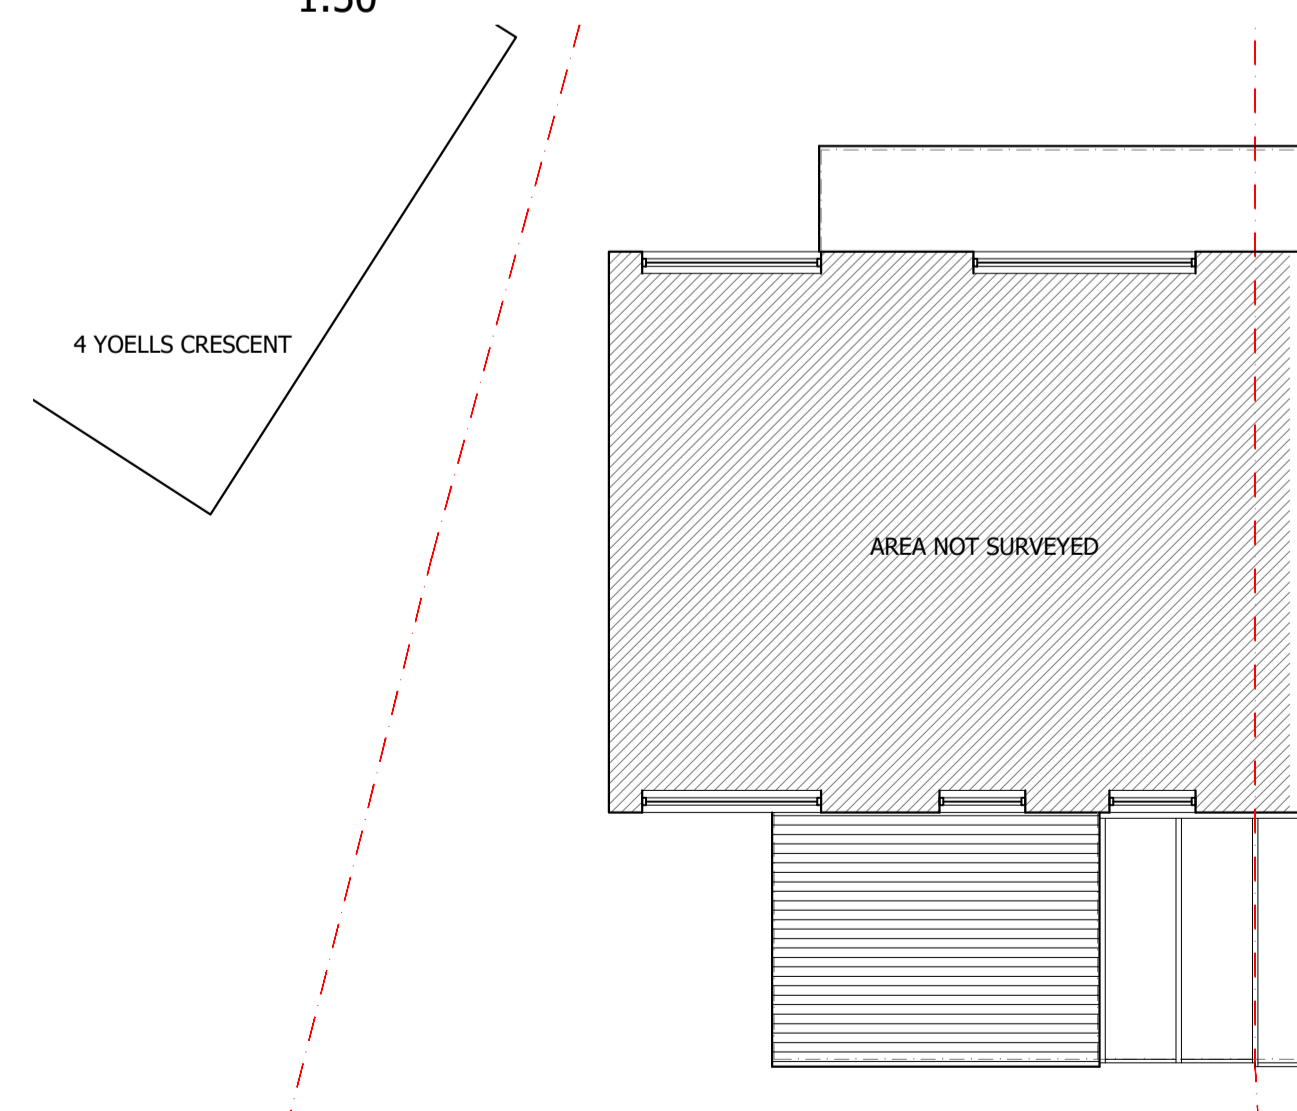

**FIRST FLOOR PLAN**  
1.100

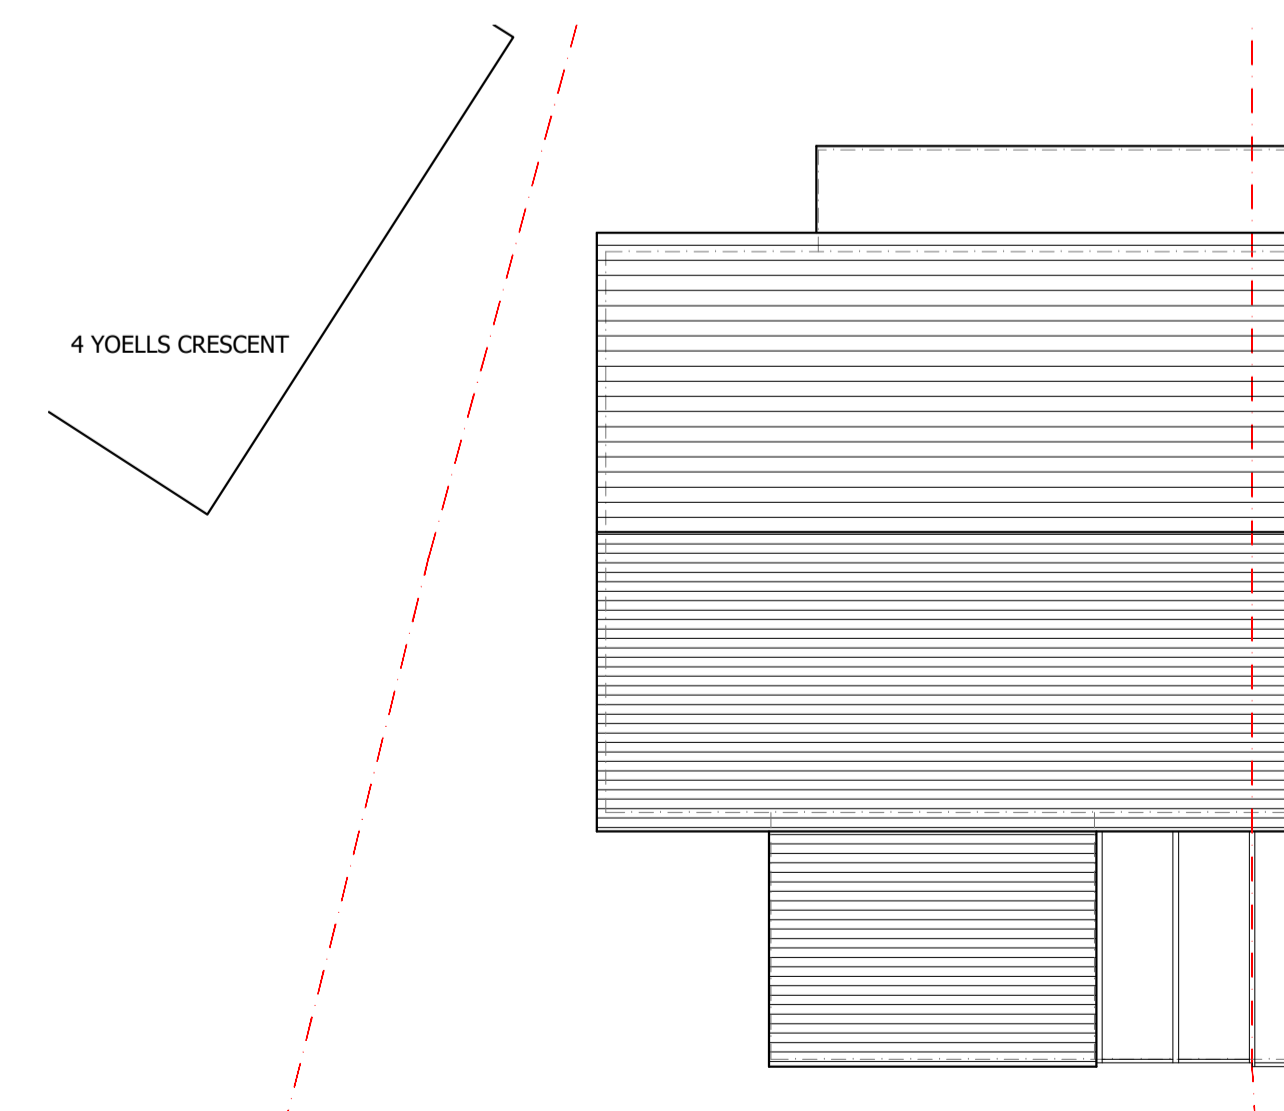

**ROOF PLAN**  
1.100

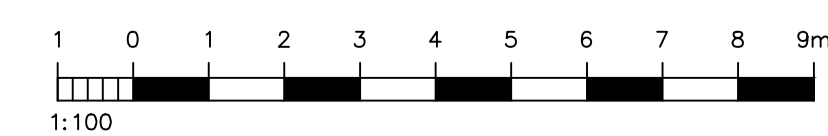

**NOTES:**  
Dimensions to be checked on site before commencing work. Any discrepancies shall be reported immediately.  
Do not scale from these drawings except for planning purposes.  
Use figured dimensions only.  
Where applicable this drawing is to be read in conjunction with other consultants' drawings.  
All existing information has been extracted from client supplied drawings. All dimensions are to be checked on site.  
All information is prepared for the purpose of obtaining planning approval only and are not to be used for construction.

Project Address:		6 YOELLS CRESCENT WATERLOOVILLE	
Drawing Number:	21_003_01	Date:	APRIL 2021
Drawing:	FLOOR PLANS ELEVATIONS SITE PLAN LOCATION PLAN	Scale:	1:100 at A1 1:50 at A1 1:1250 at A1
Drawn:	LGL	Revision:	-