
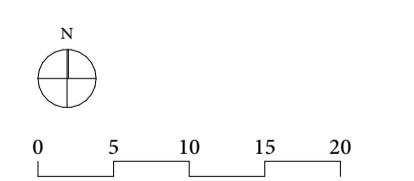


1. All dimensions and levels to be checked on site before commencing work.
 2. This drawing to be read in conjunction with all relevant contract documents.
 3. Report any errors, contradictions or omissions to the designer as soon as possible.

Rev.	No.	Change	Date
A	01	Planning Issue	25/01/2021
B	01	Issued for Planning	20/05/2021

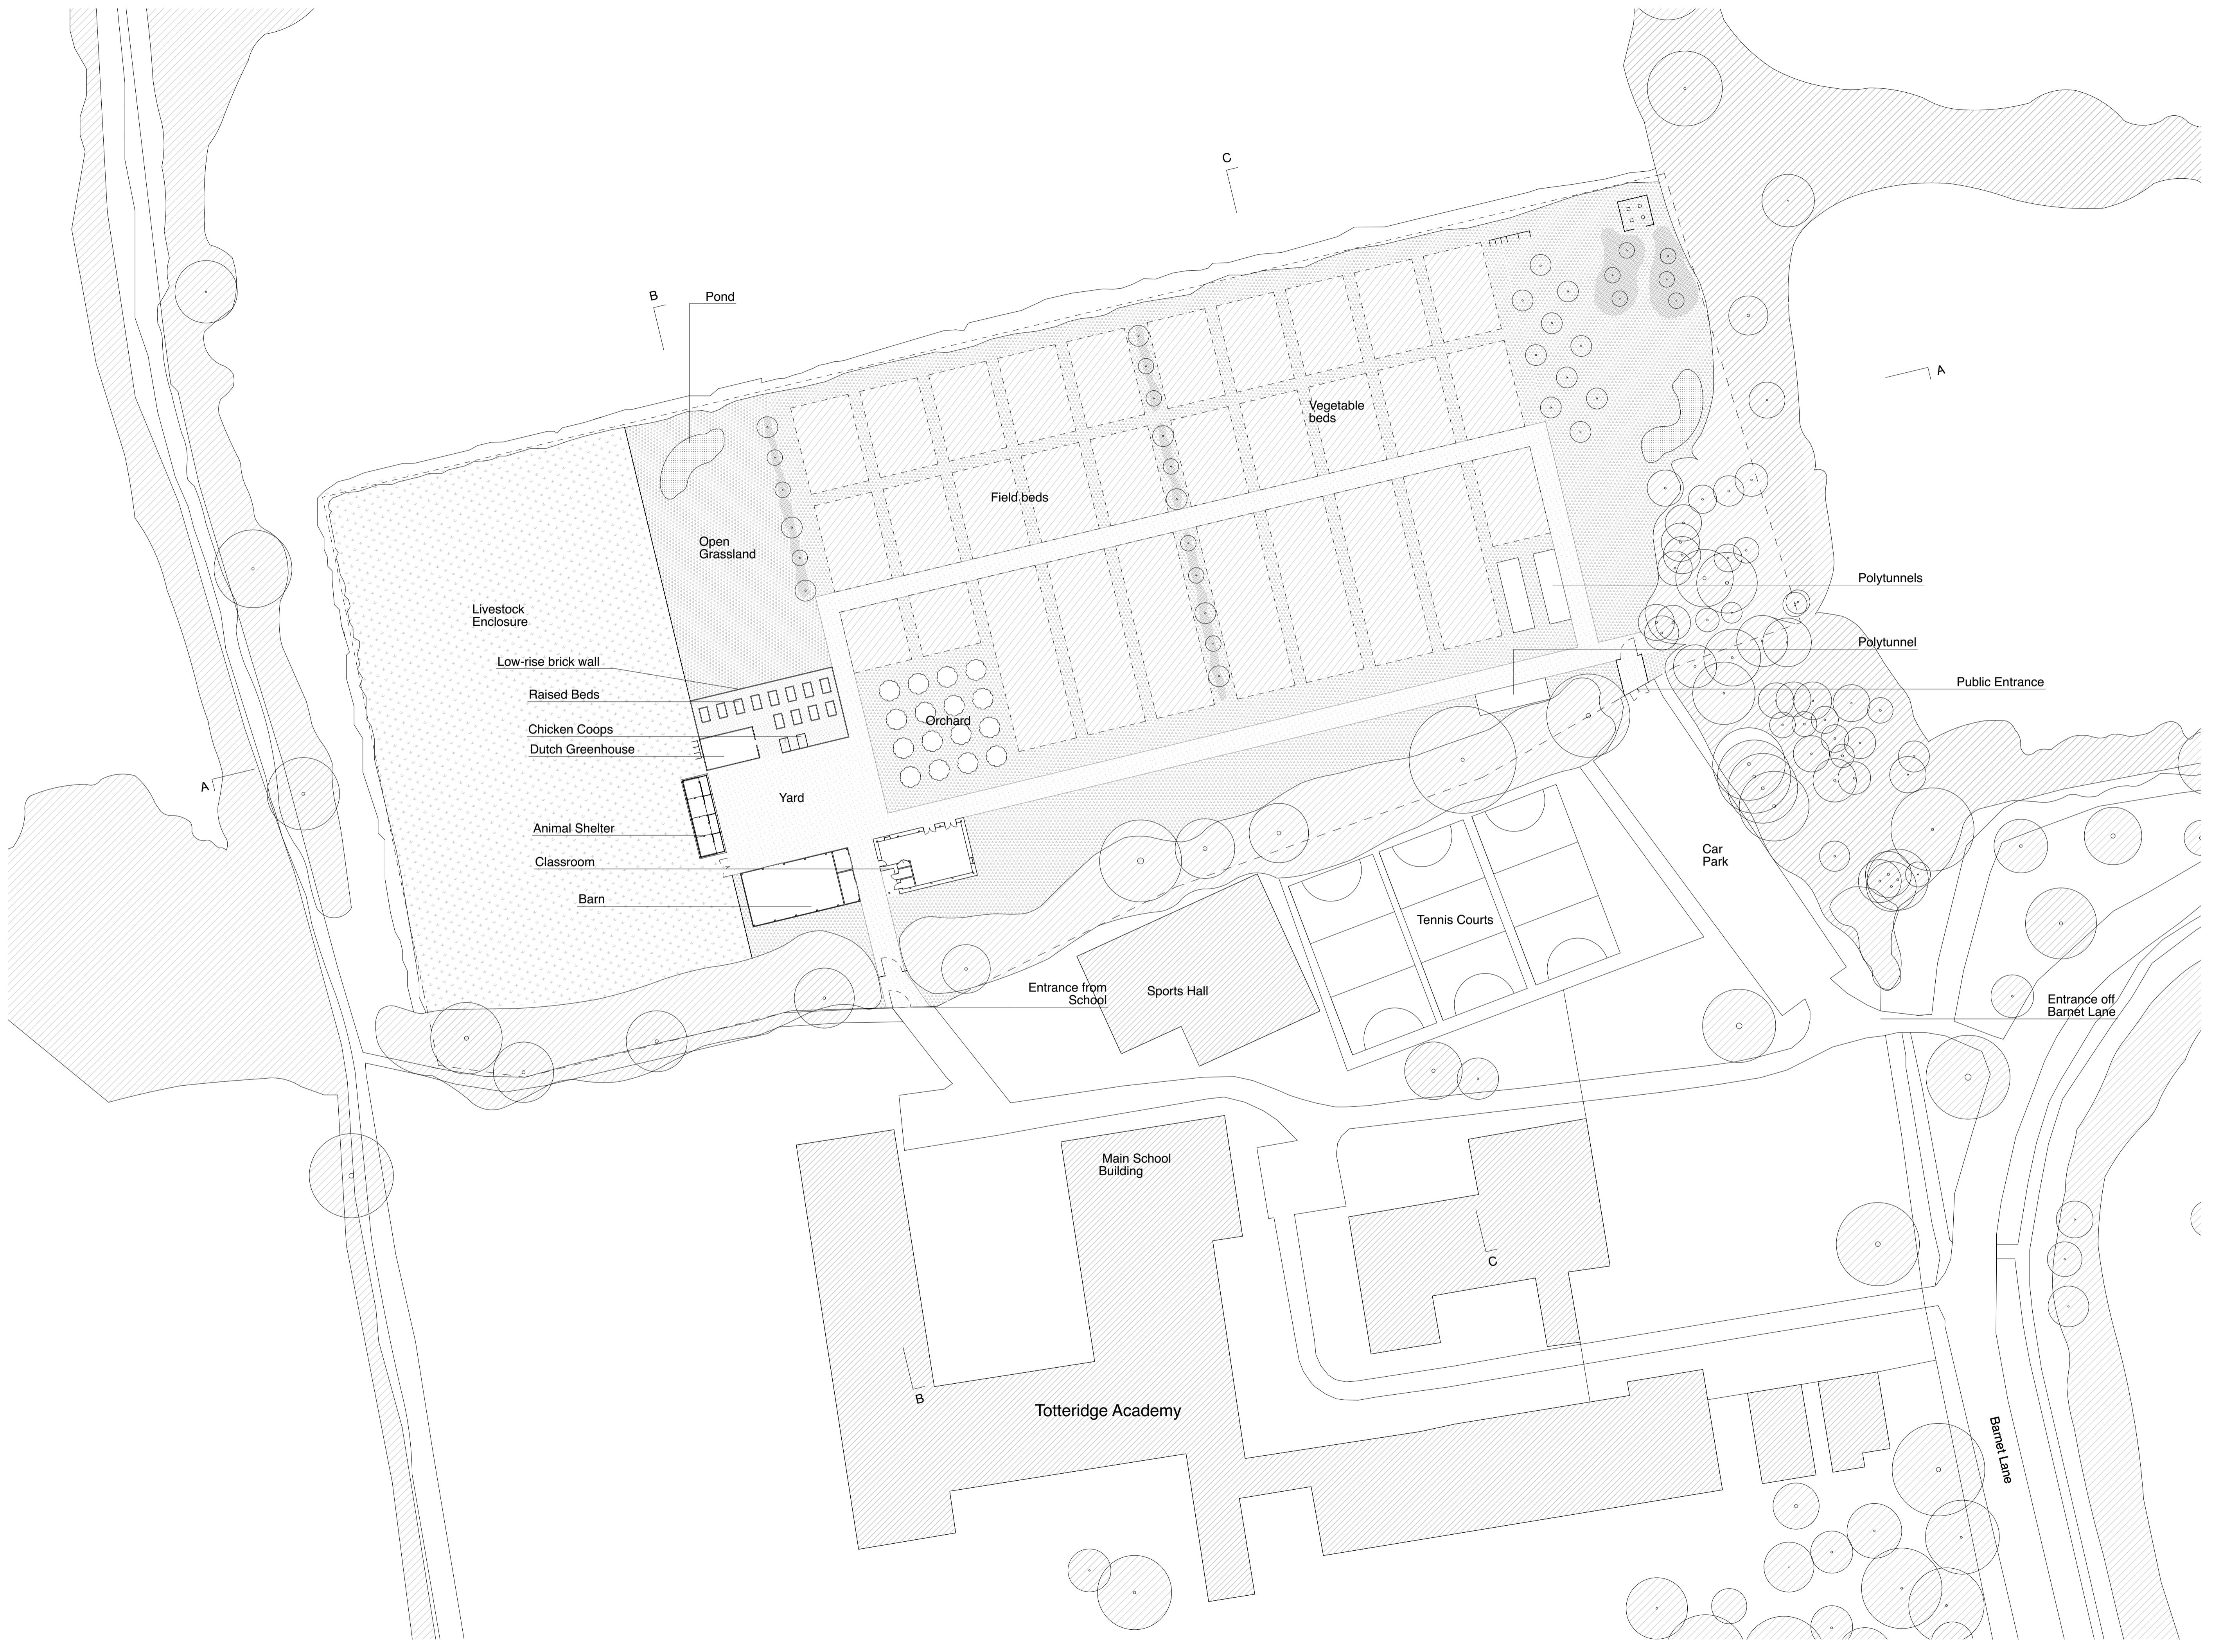

Planning
 Drawing
 Proposed Site Plan

Project
 Totteridge Academy Farm

Client
 GROW

Date
 20/05/2021

Drawing No
 1003_03_101_01

Scale
 1:500 @ A1

Drawn by
 GS

ASSEMBLE
 Sugarmouse Studios, 19 Collier Road, SE16 4DU
 +44 (0)2072370000
 info@assemblestudio.co.uk