
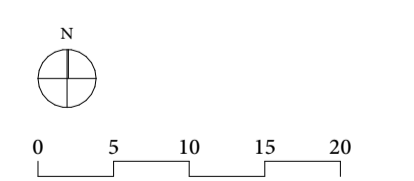


1. All dimensions and levels to be checked on site before commencing work.
 2. This drawing to be read in conjunction with all relevant contract documents.
 3. Report any errors, contradictions or omissions to the designer as soon as possible.

Rev.	No.	Change	Date
A	01	Issued for Planning	25/01/2021
B	01	Issued for Planning	20/05/2021

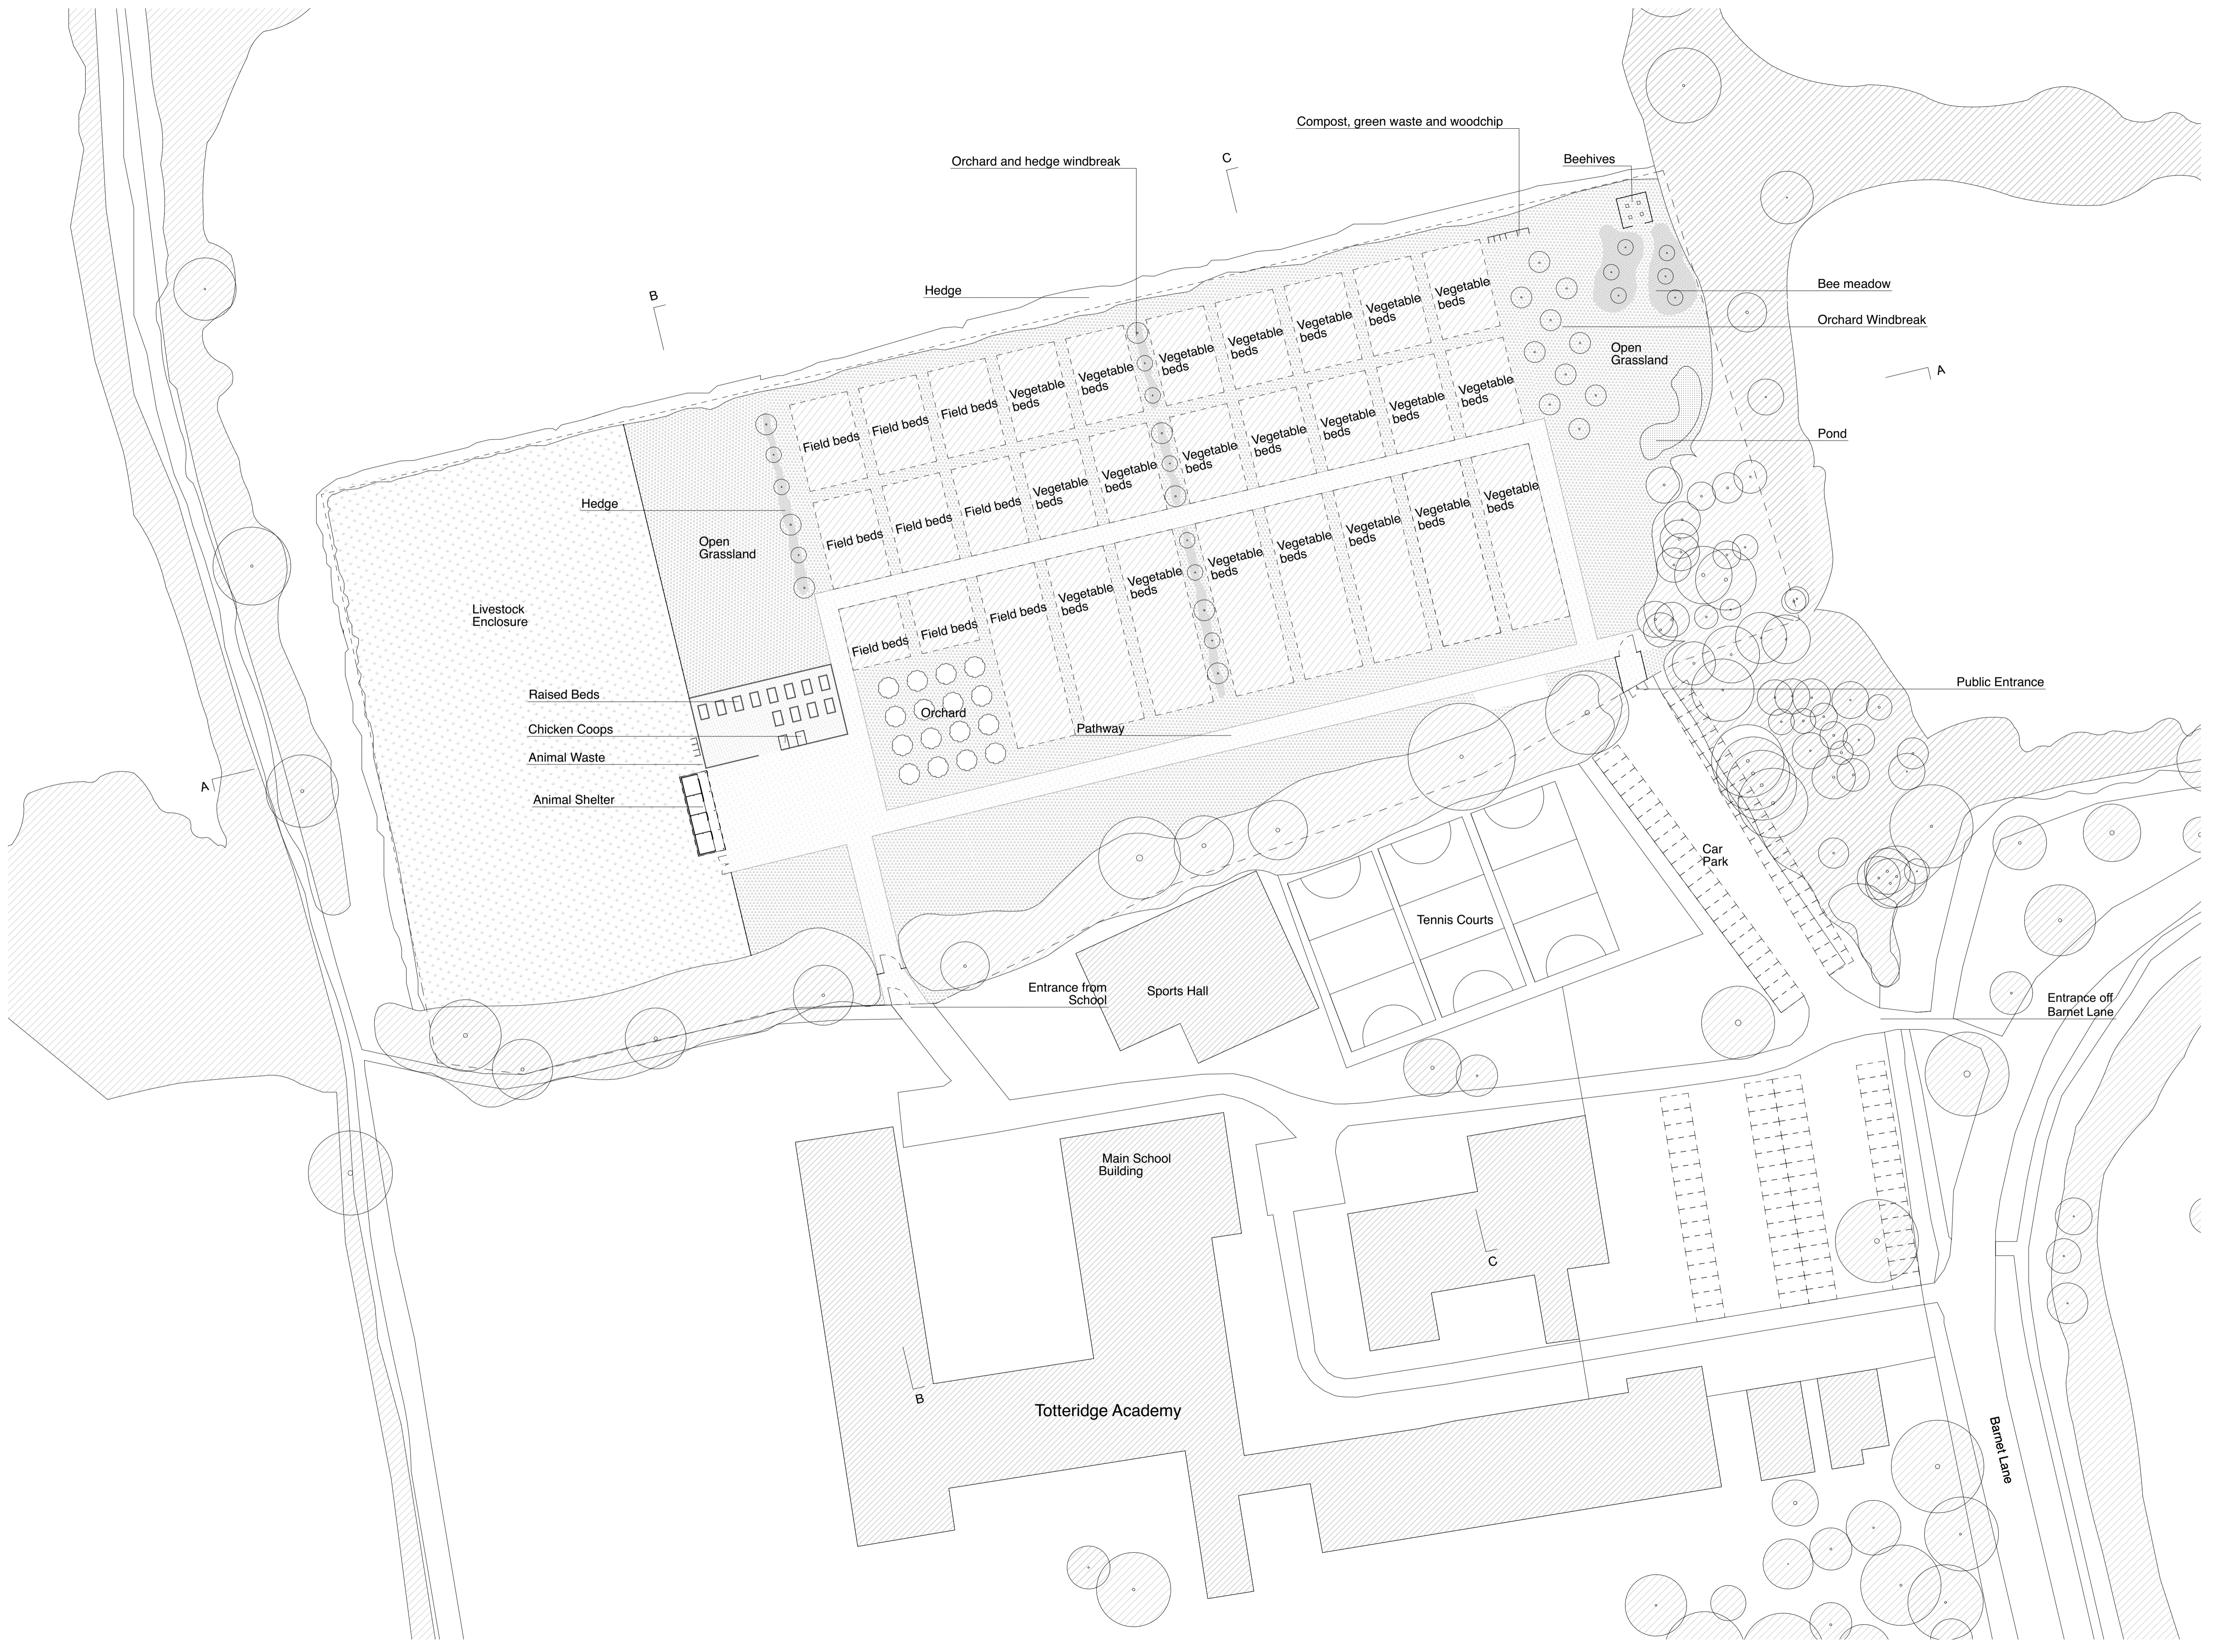

Planning
 Drawing
 Existing Site Plan

Project
 Totteridge Academy Farm

Client
 GROW

Date
 20/05/2021

Drawing No.
 1003_03_001_D1

Drawn by
 GS

Scale
 1:500 @ A1

ASSEMBLE
 Squarehouse Studios, 19 Collier Road, SE16 4DU
 +44 (0)2072370000
 info@assemblestudio.co.uk