



1. All dimensions and levels to be checked on site before commencing work.
2. This drawing to be read in conjunction with all relevant contract documents.
3. Report any errors, contradictions or omissions to the designer as soon as possible


Rev	No	Change	Date
A	01	Issued for Planning	25/01/2021
B	01	Issued for Planning	20/05/2021

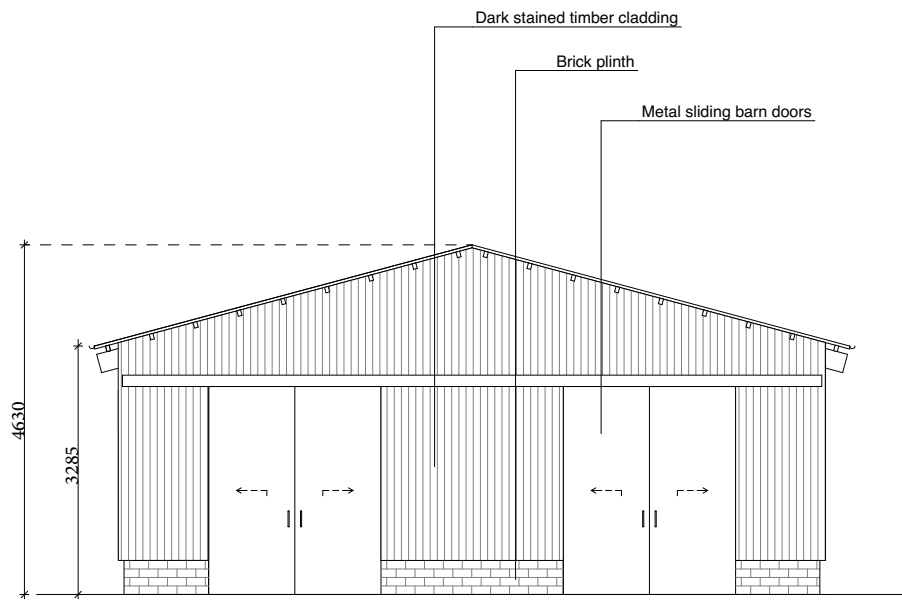


1 Barn East Elevation 1:100

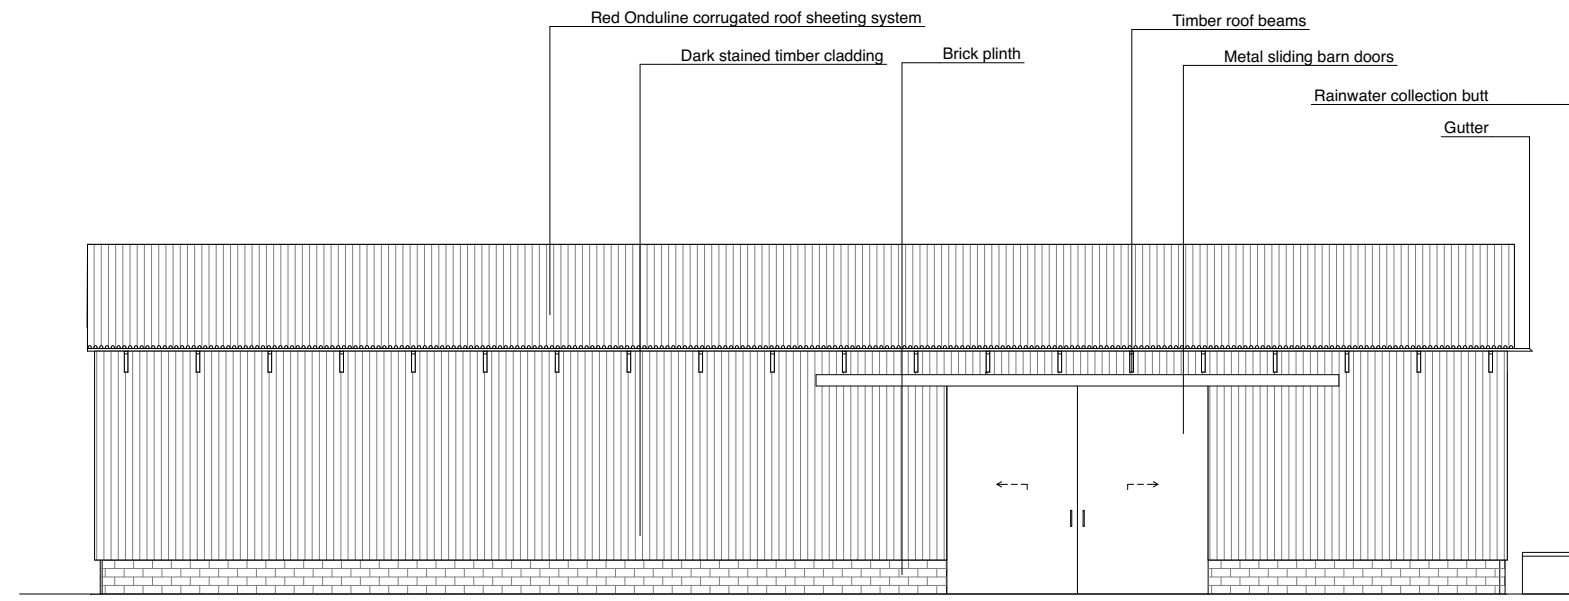


2 Barn North Elevation 1:100

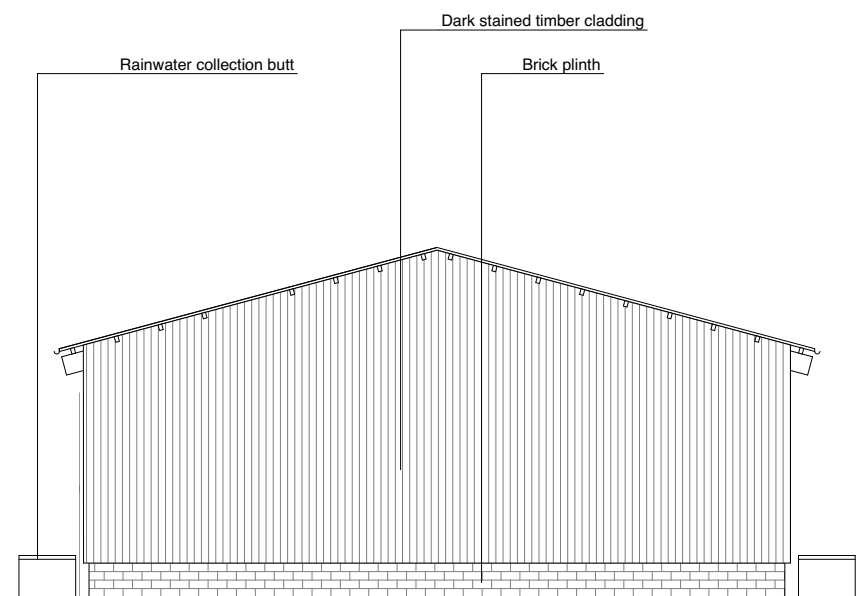

3 Barn West Elevation 1:100

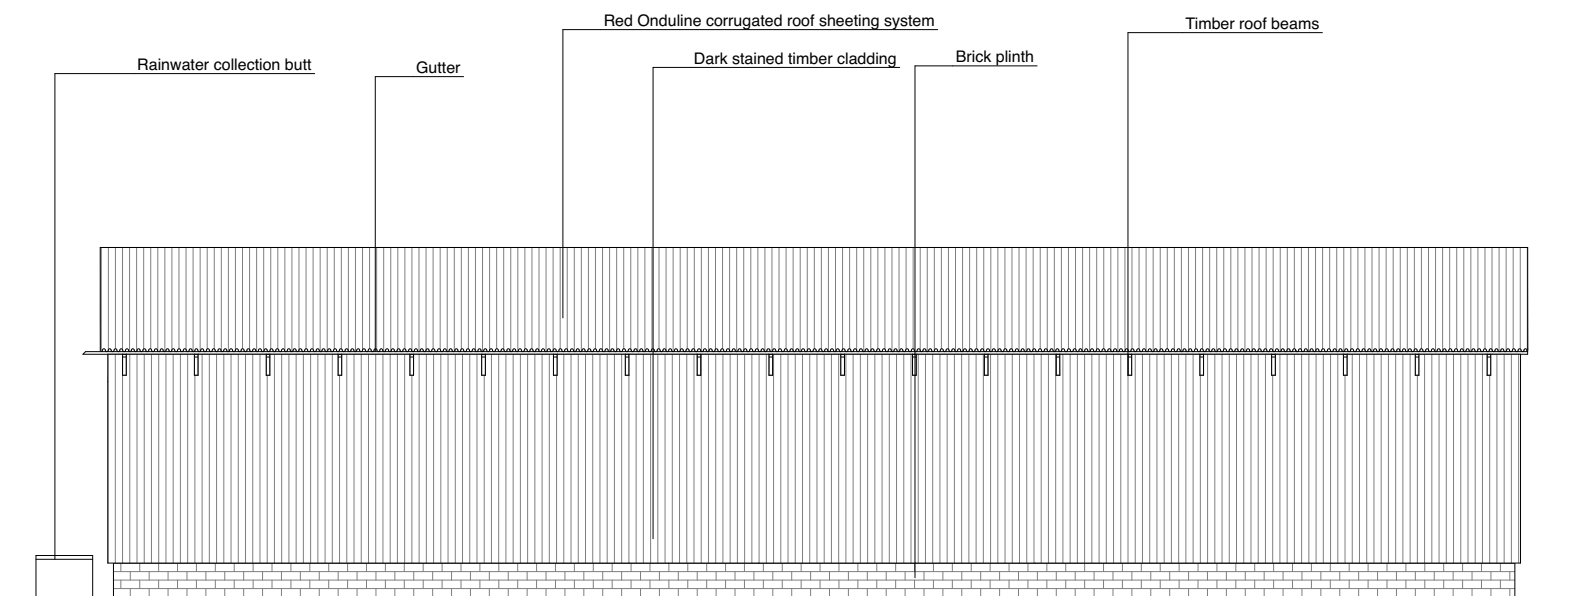

4 Barn South Elevation 1:100

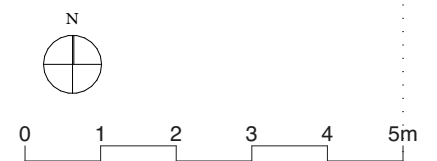

Planning  
Drawing  
Proposed Barn Elevations

Project  
Totteridge Academy Farm

Client  
GROW

Date  
20/05/2021

Drawing No  
1003\_03\_152

Drawn by  
GS

Scale  
1:100 @ A3

**ASSEMBLE**

Sugarhouse Studios, 19 Collett Road, SE16 4DJ  
+44 (0)2072370000  
info@assemblestudio.co.uk