




Roof Plan

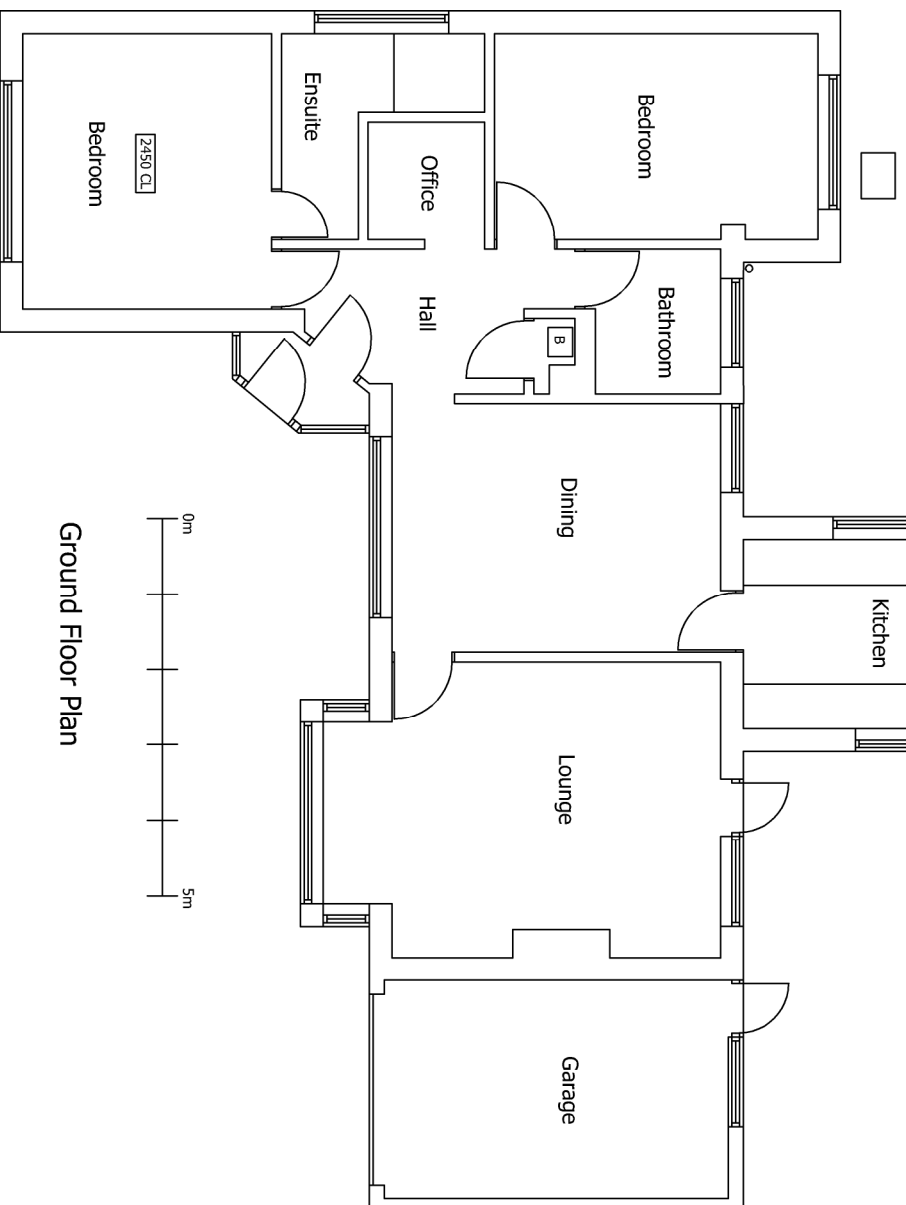


Ground Floor Plan

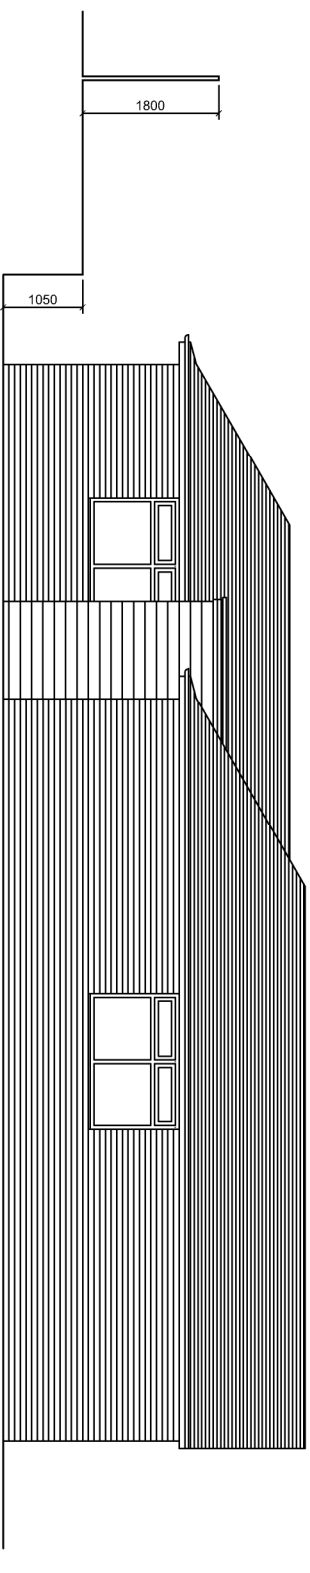


South West Elevation

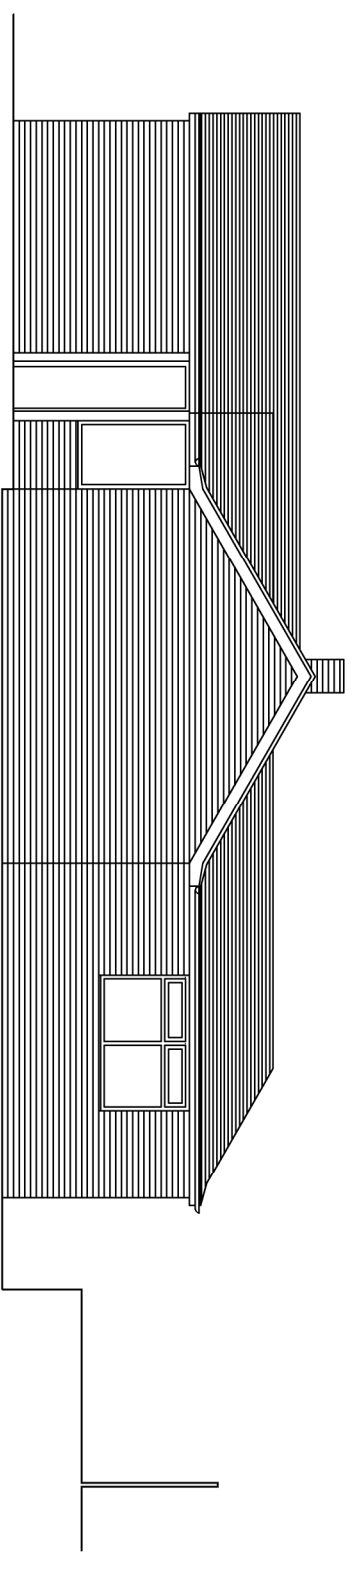

North East Elevation

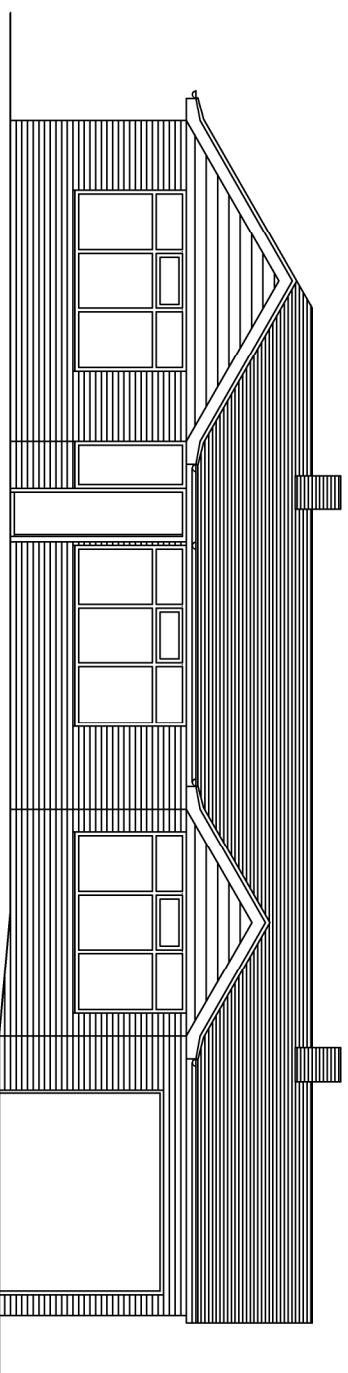

South East Elevation

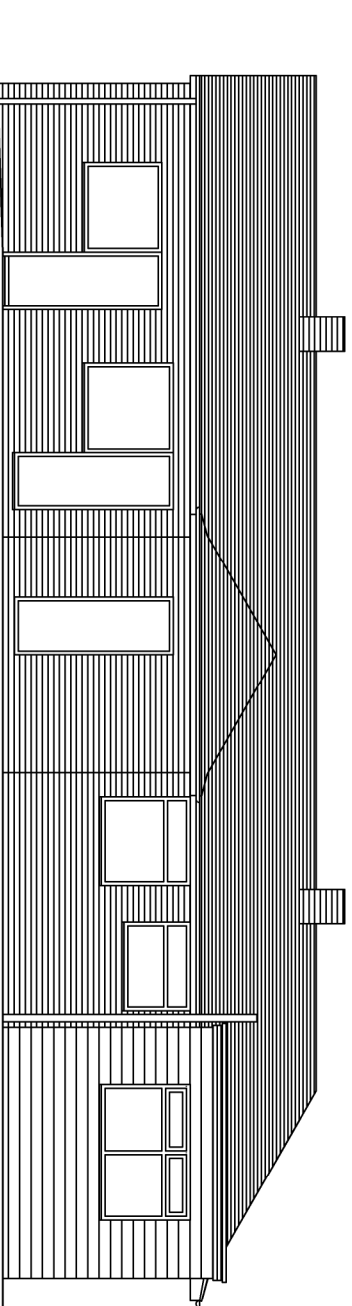

North West Elevation



CLIENT
 Robin Hill
 37 Salisbury Road
 St Margarets
 Kent CT15 6DL

PROJECT
 First Floor Extension

DRAWING
 Existing Plans and Elevations

SCALE	DRAWN BY	DATE
1:100@A3	MW	25.04.21
DRAWING No.	REV	

210425-E-001