






Proposed front elevation

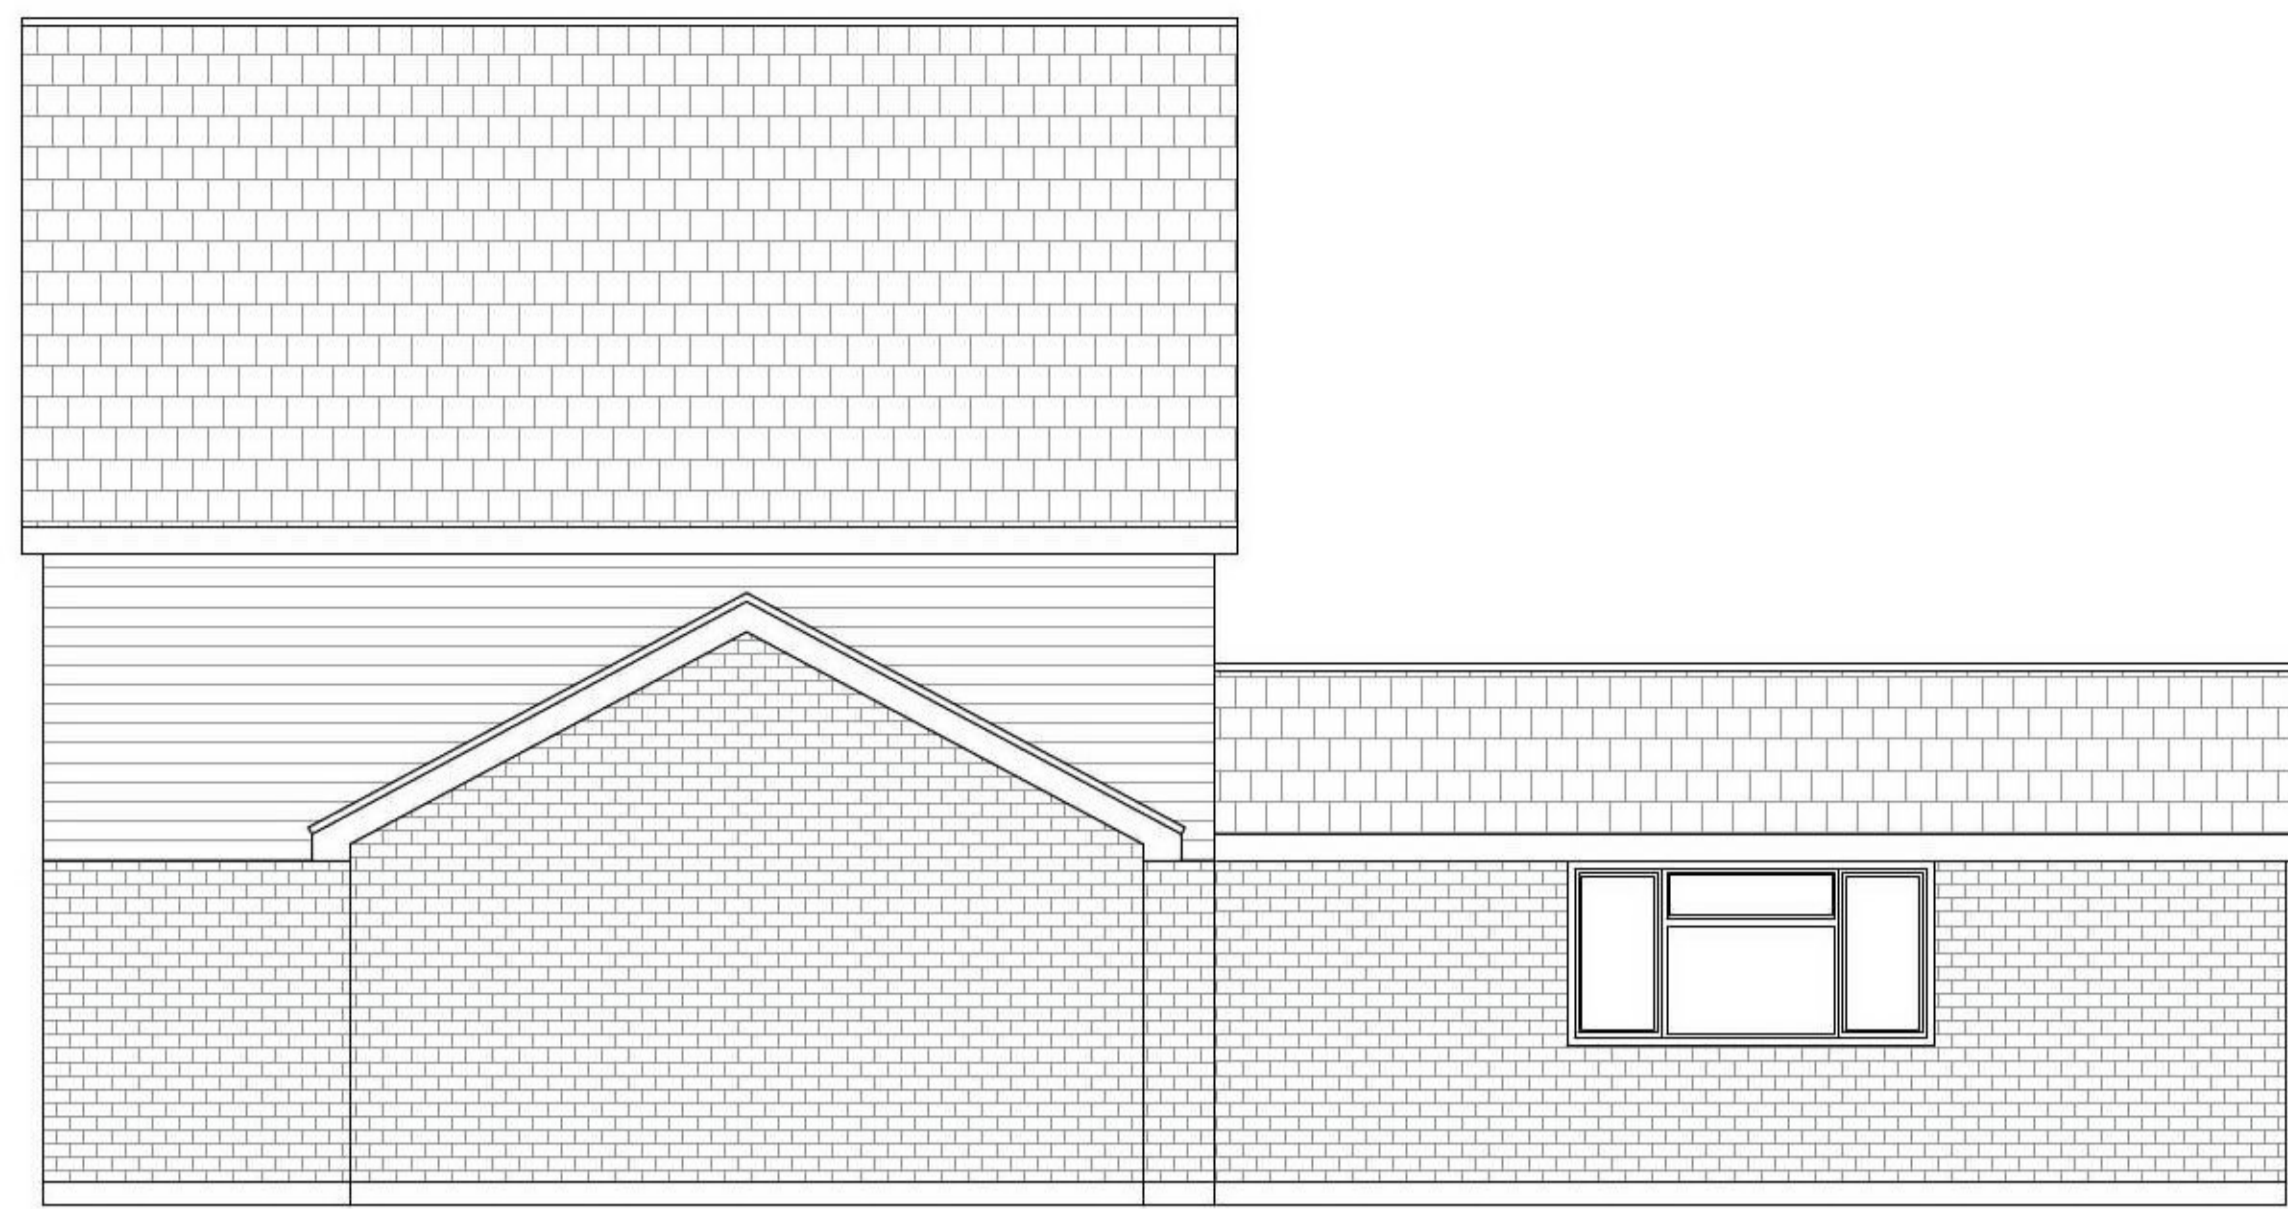

Proposed side elevation

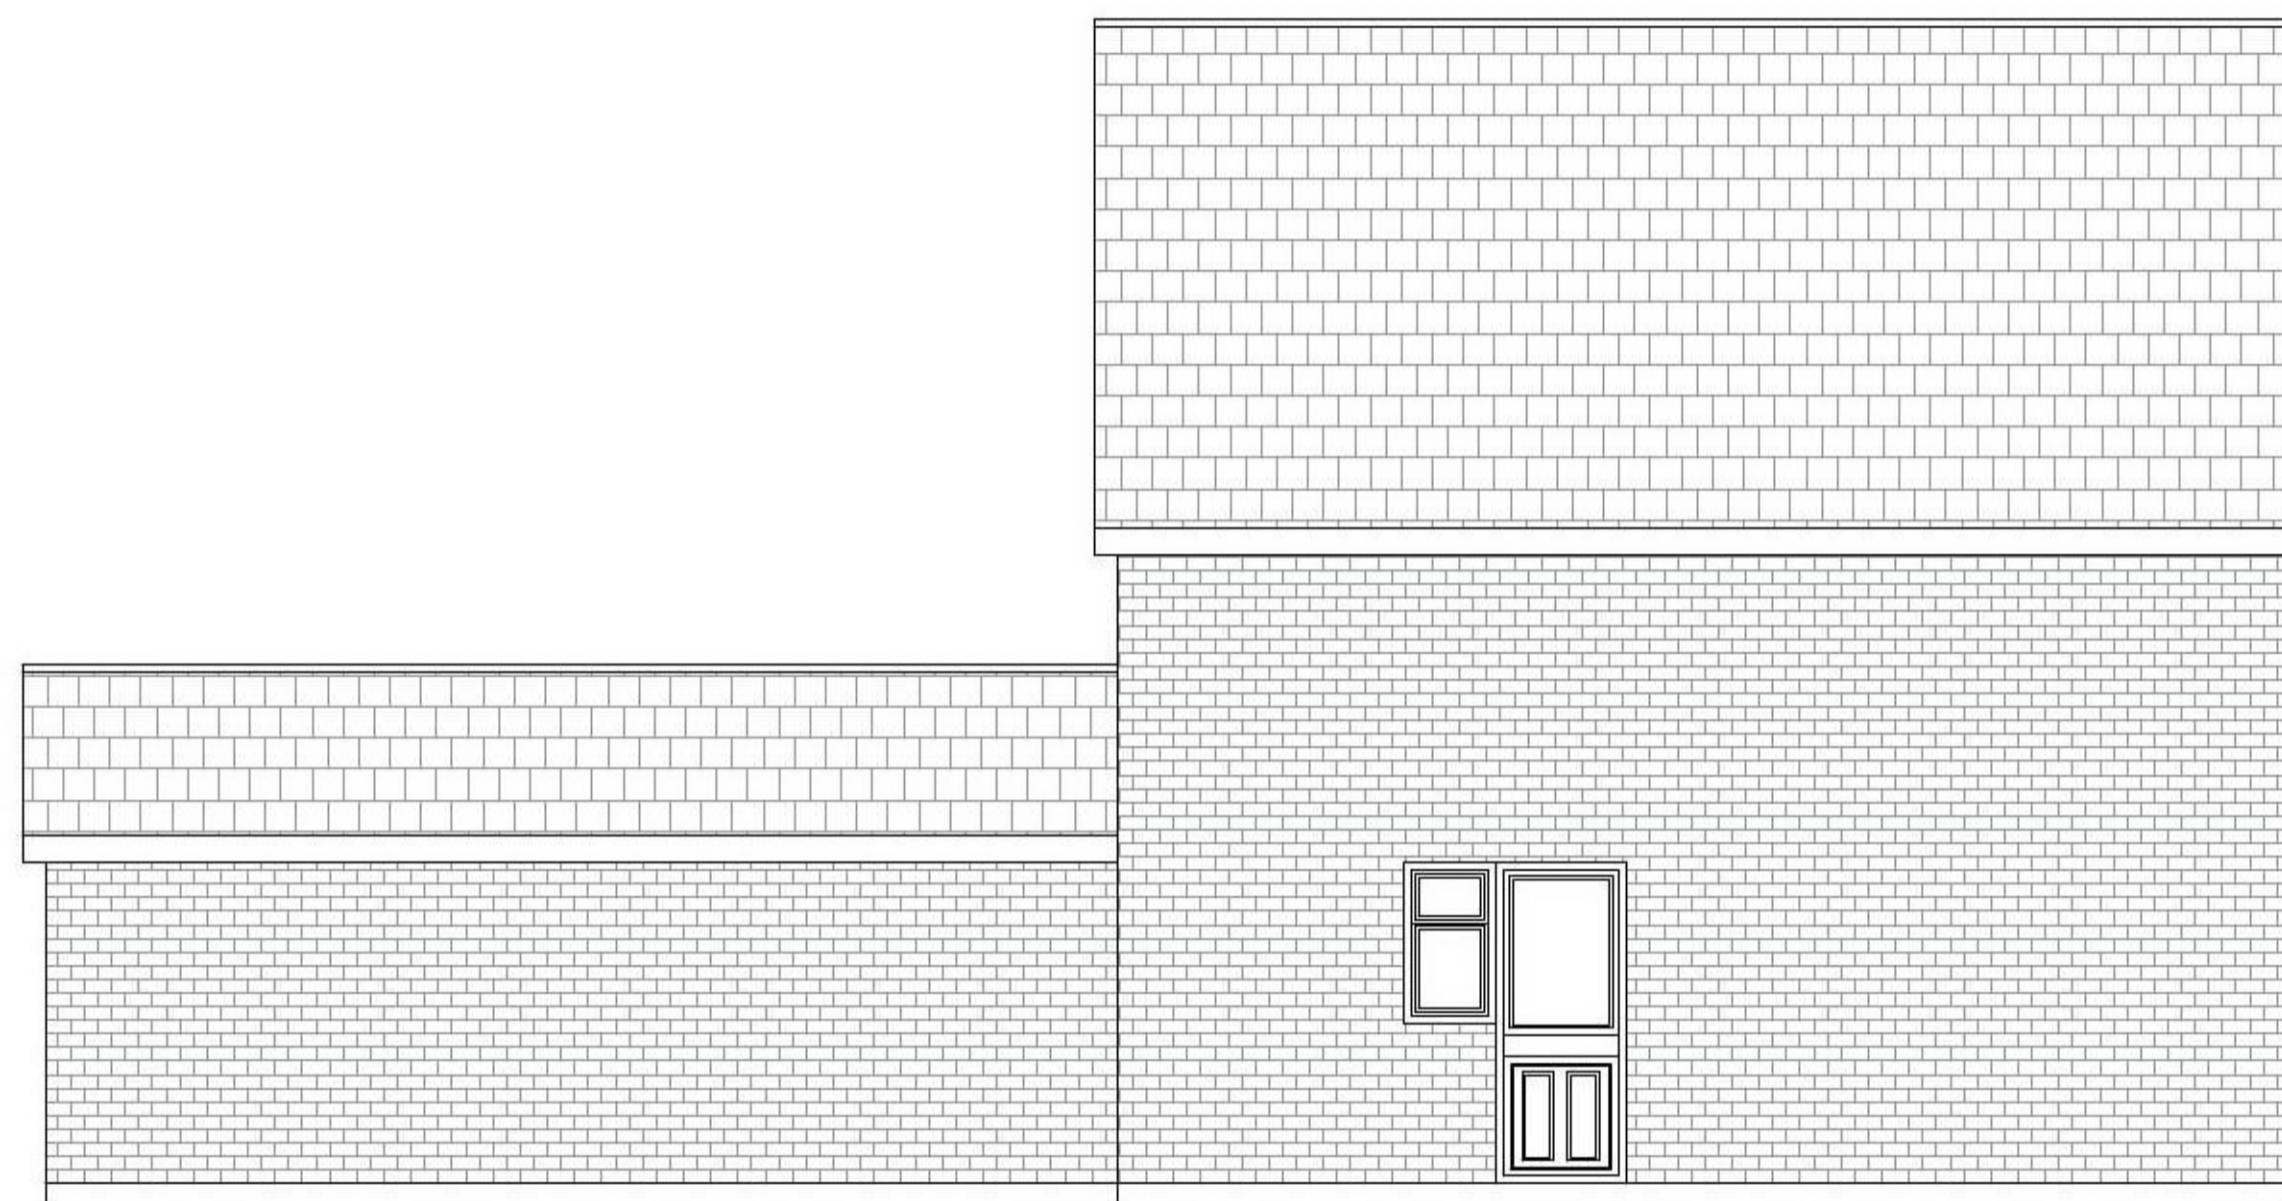


Proposed side elevation

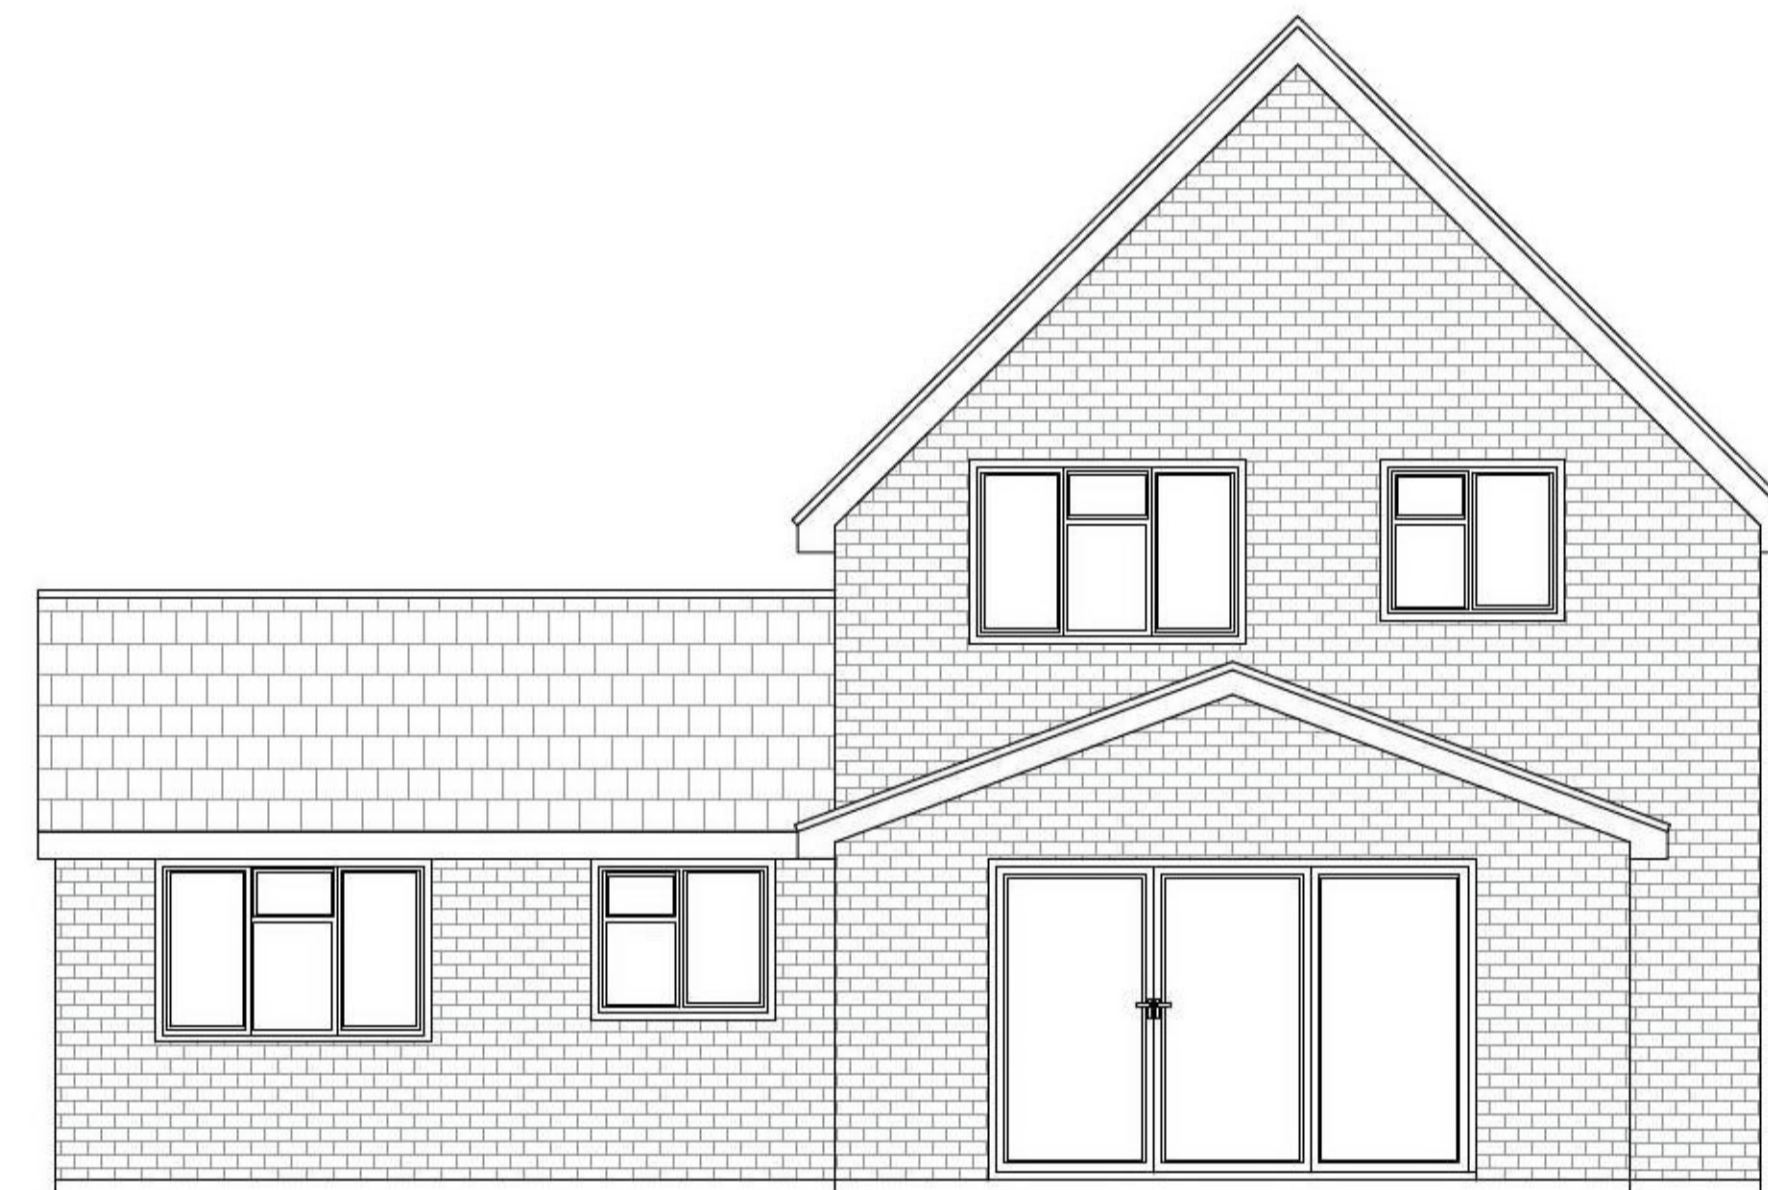


Proposed rear elevation




Existing front elevation

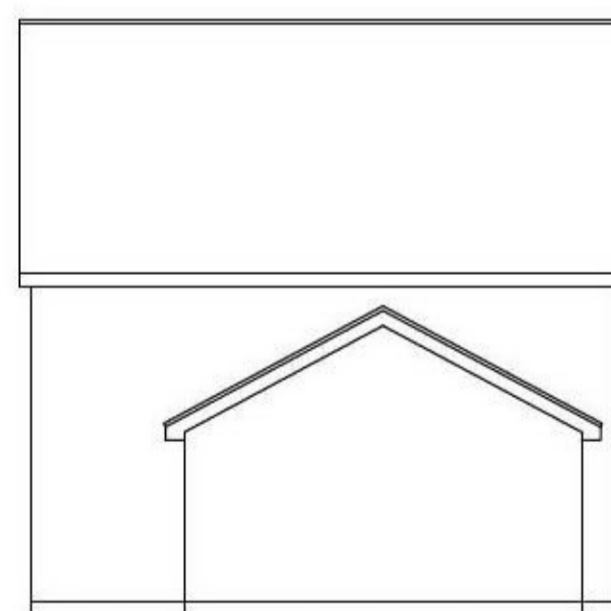

Existing side elevation

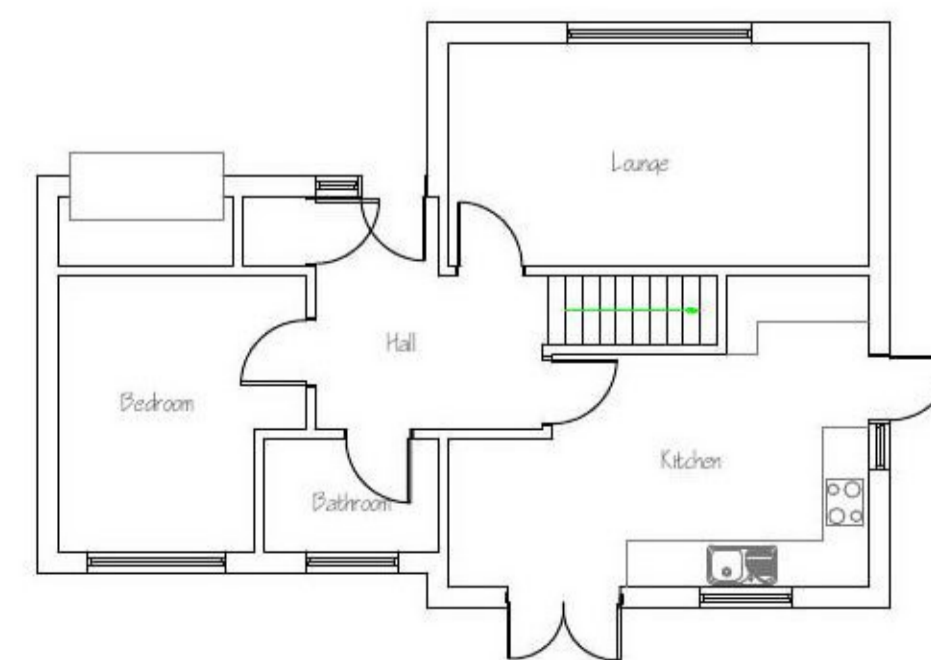


Existing ground floor layout

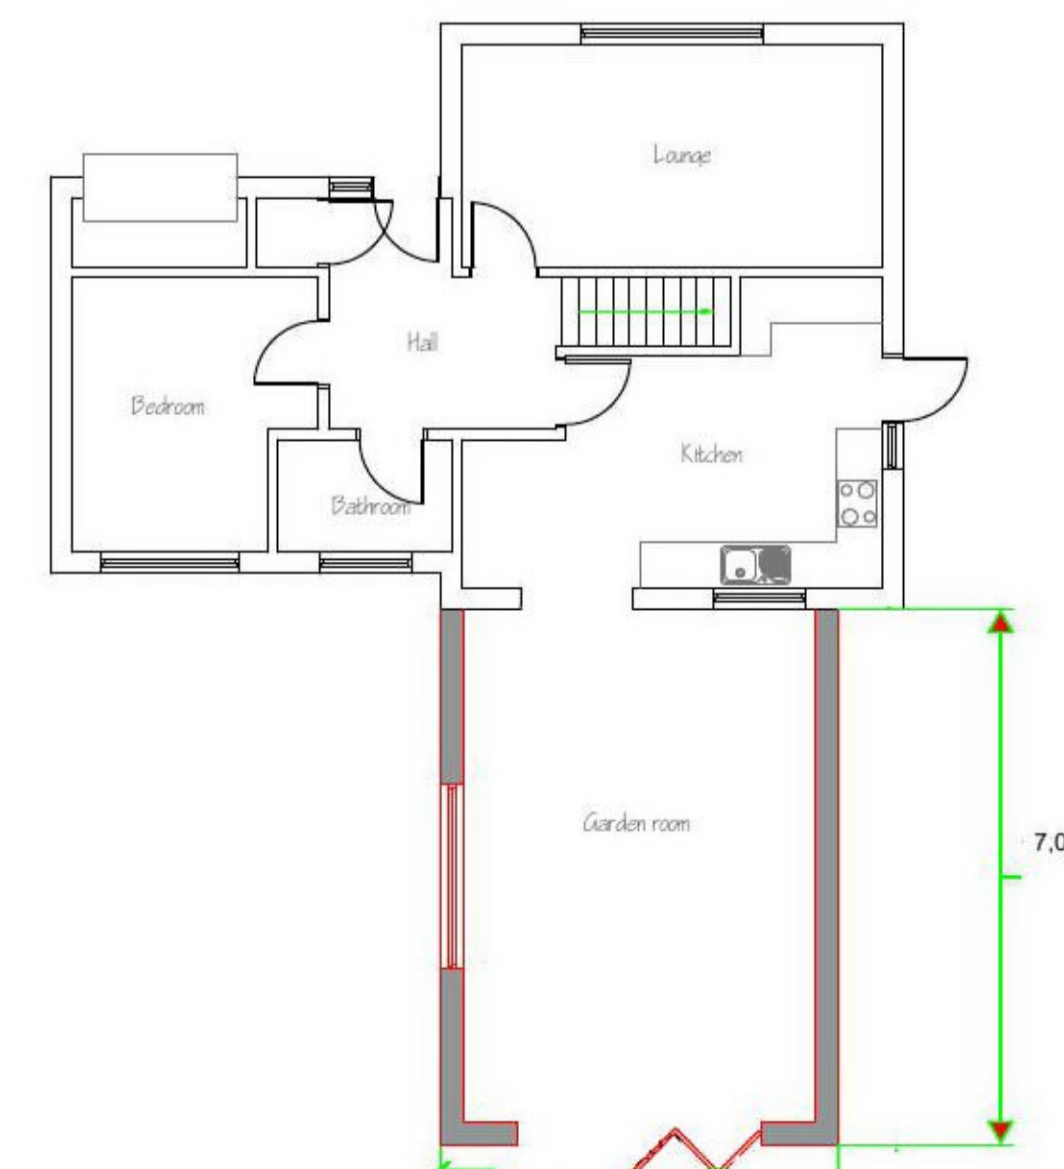

Proposed ground floor layout



Existing rear elevation

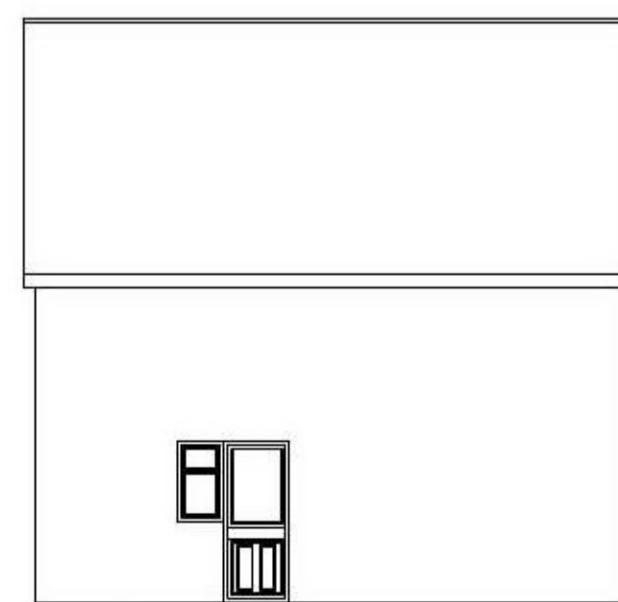

Existing side elevation

REV	103 Clays Road Walton On The Naze Essex CO14 8SD.	Existing and proposed layouts and elevations.
<small>COPYRIGHT: This drawing is copyright and must not be reproduced without written consent. All Measurements to be checked on-site. Do not scale from this drawing.</small>		
 Wright Ruffell Cameron Architectural Design Service Beaver House Plough Road Centre Great Bentley Essex CO7 8LG	Paper Size: A1 SCALE: 1:50, 1:100 DATE: 24/03/2021 PROJECT NO.: 1980 DWG. NO.: PO1b	DRAWN BY: Tony wright CHECKED BY: Roger Wright BSc(hons)