



REF: PP-09725986


### ROOF ELEVATION

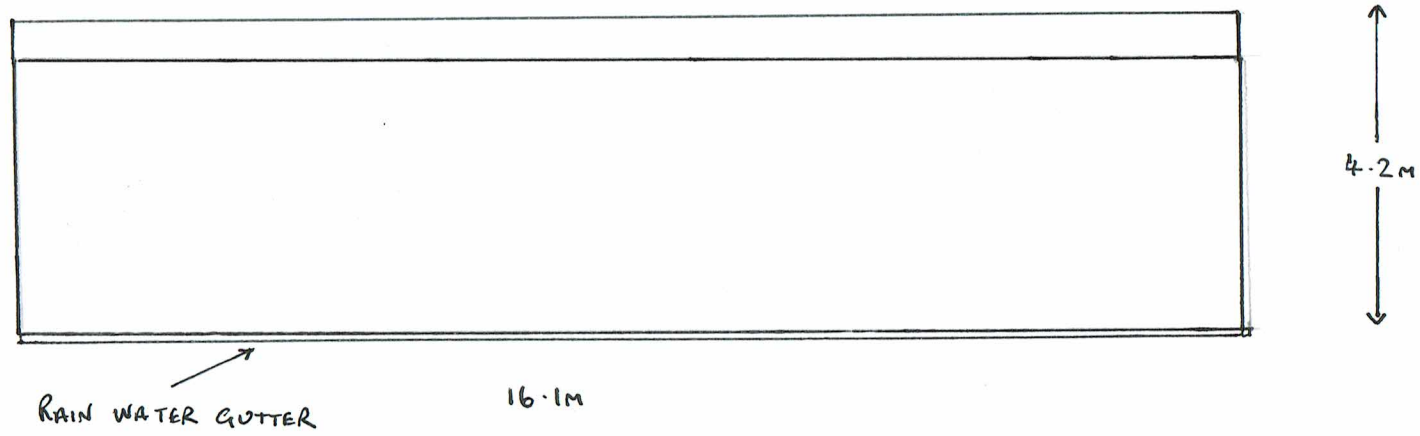

### WEST ELEVATION

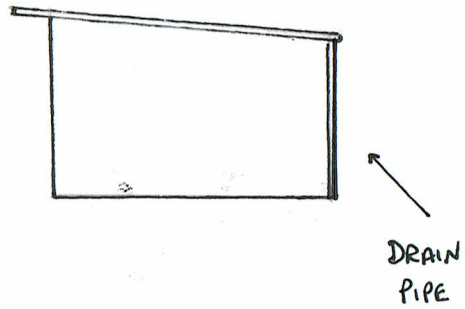

SCALE 1:100

 

### EAST ELEVATION

