



EXISTING GROUND FLOOR LAYOUT 1:50


EXTENSION
 OUTLINE OF ORIGINAL REAR PORCH

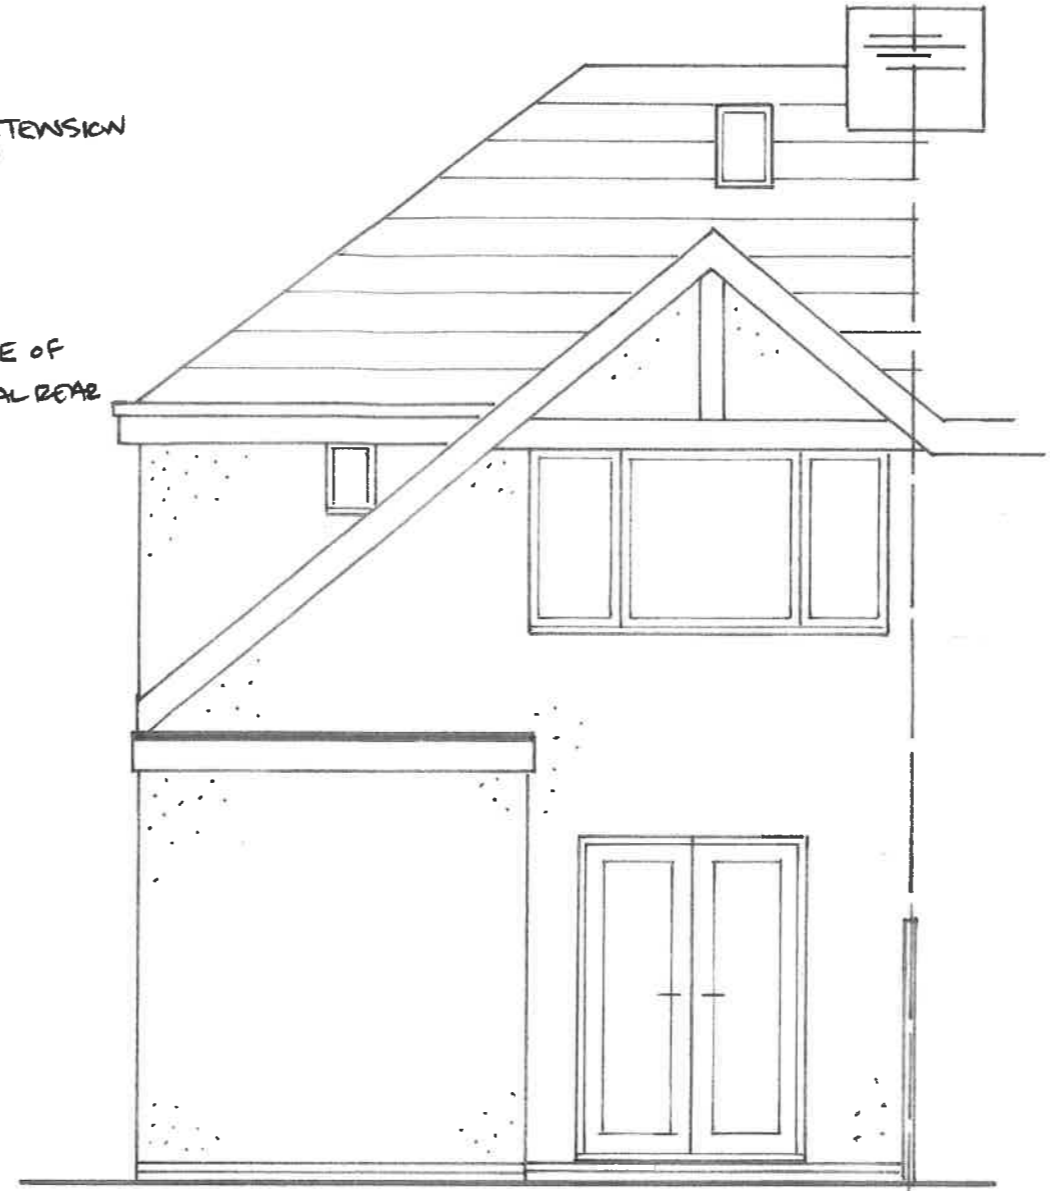

REAR ELEVATION

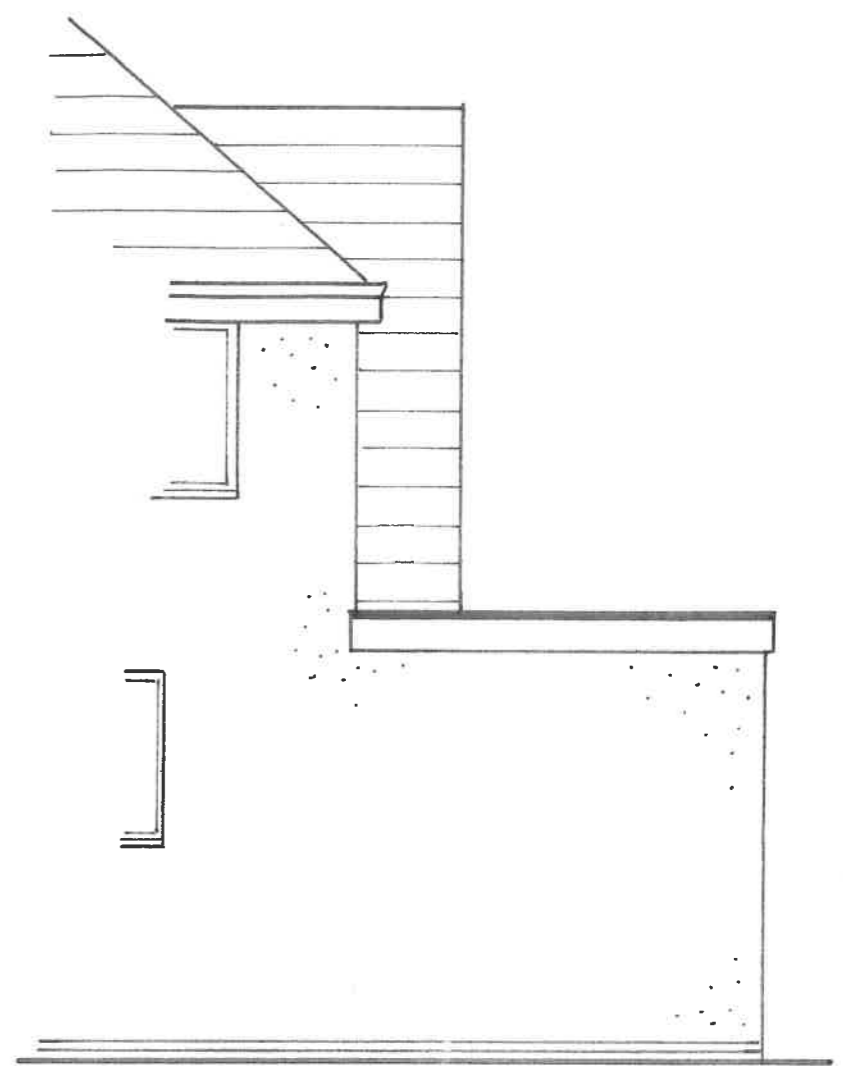

PART SIDE ELEVATION

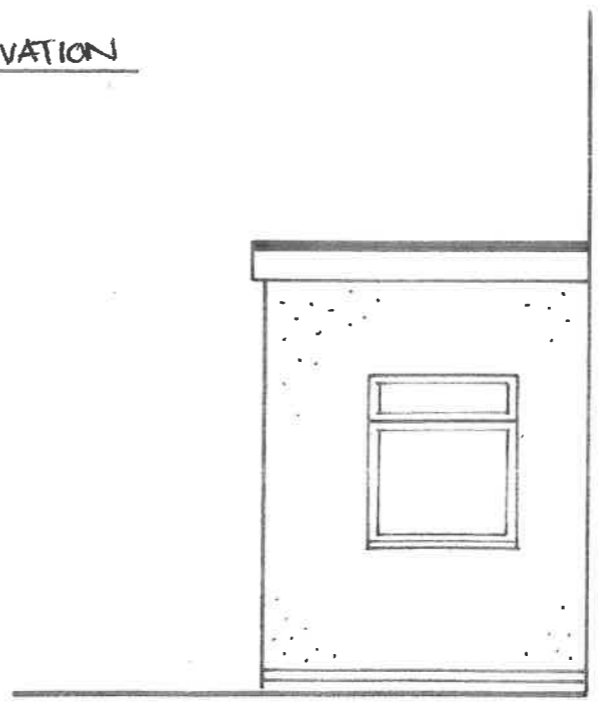


SIDE RETURN ELEVATION

SINGLE STOREY REAR EXTENSION
 MR D. SCOTT EXISTING PLAN
 15 MAIDA VALE AND ELEVATIONS
 THORNTON CLEVELYS DWG: 21-01
 BLACKPOOL SCALE 1:50
 FYS INP

PROPOSED MATERIALS:


EXTERNAL WALLS TO BE TWO COURSE OF GREY BRICK TO DPC WITH SMOOTH RENDER PAINTED WHITE ABOVE TO MATCH EXISTING DWELLING. GREY CONCRETE ROOF TILES TO MATCH EXISTING. FASCIA AND GUTTERS TO BE BLACK TO MATCH EXISTING.

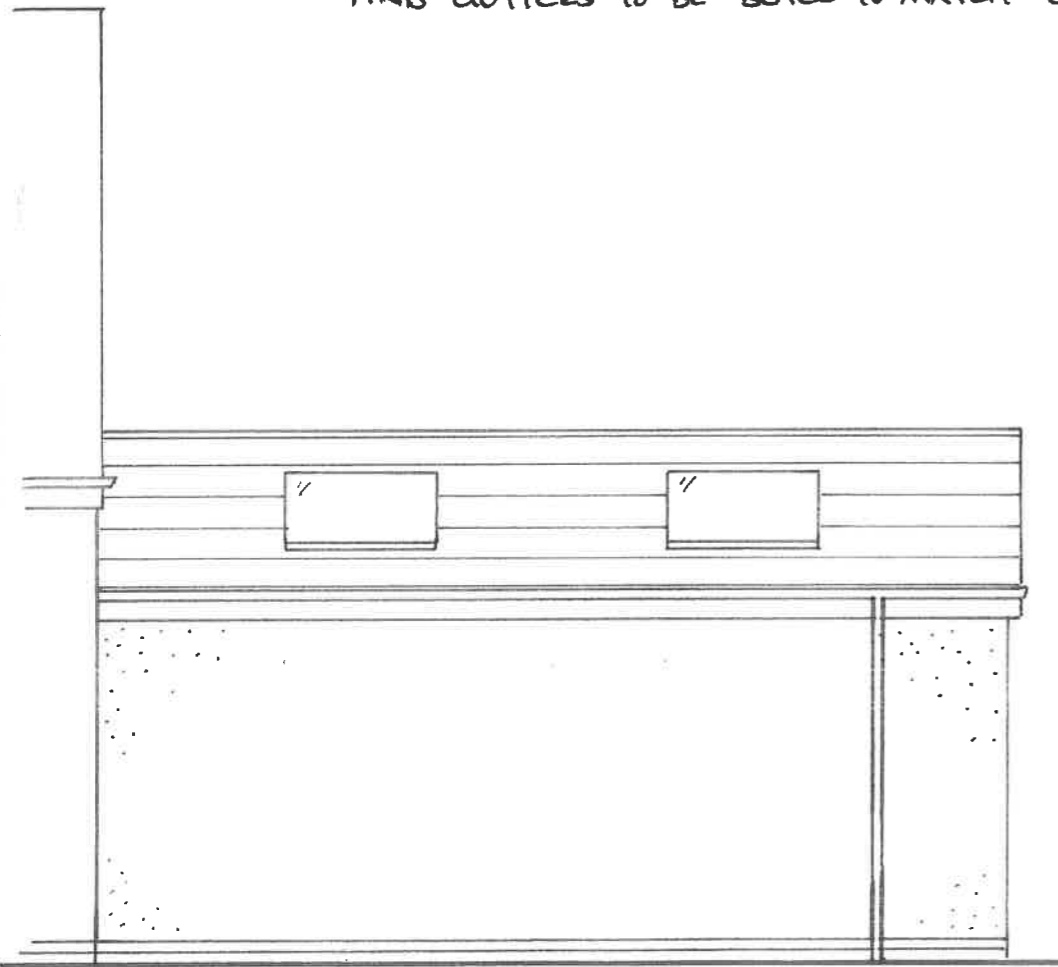

NORTH ELEVATION



REAR ELEVATION

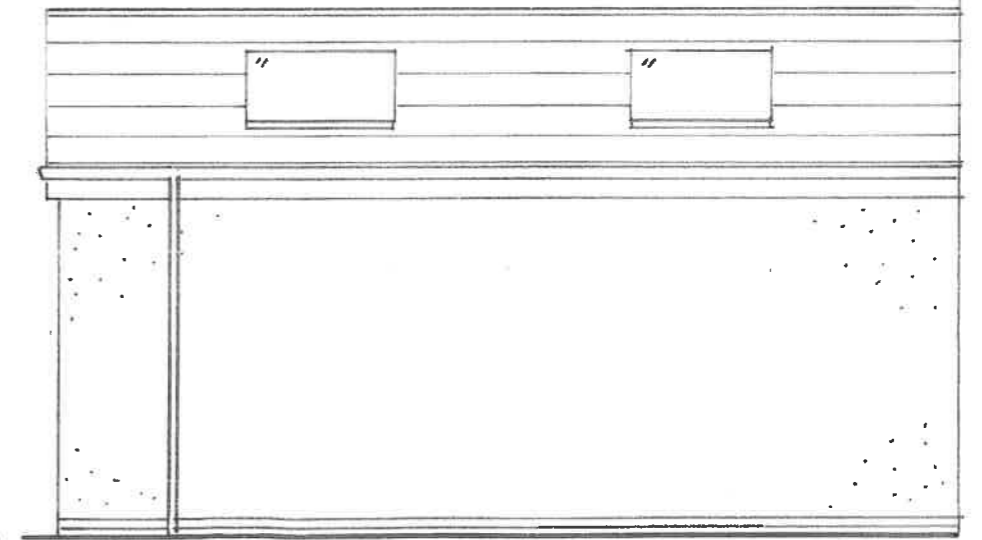

SOUTH ELEVATIONS.


PROPOSED SINGLE STOREY REAR EXTENSION

MR D. SCOTT
15 MAIDA VALE
THORNTON CLEVELYS
BLACKPOOL
FY5 1NP

PROPOSED ELEVATIONS

SCALE 1:50 DWG: 21-02

PROPOSED GROUND FLOOR LAYOUT PLAN 1:50

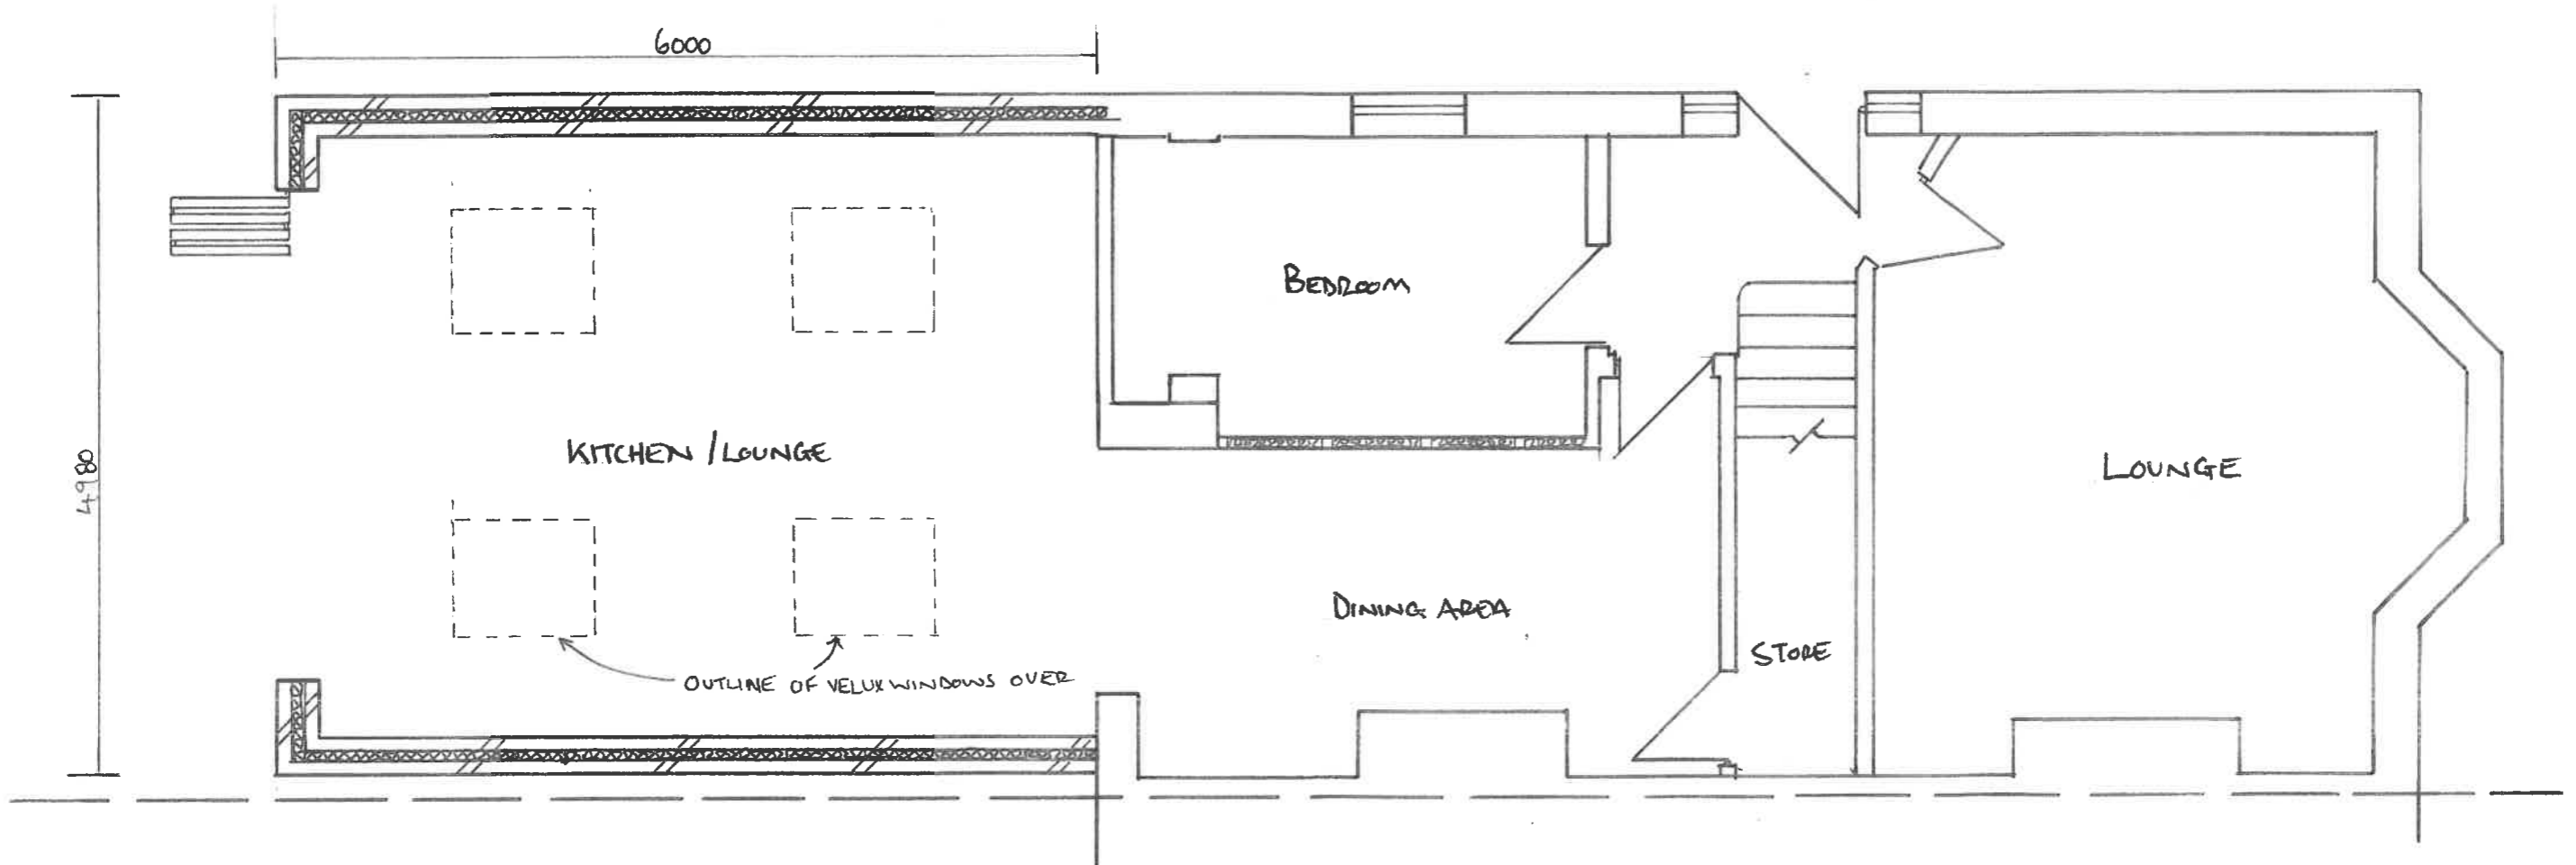

PROPOSED SINGLE STOREY REAR EXTENSION


MR D. SCOTT
15 MAIDA VALE
THORNTON CLEVELYS
BLACKPOOL
FY5 1NP

PROPOSED FLOOR PLANS
SCALE 1:50 DWG: 21-03


NORTH



PROPOSED SITE PLAN 1:250

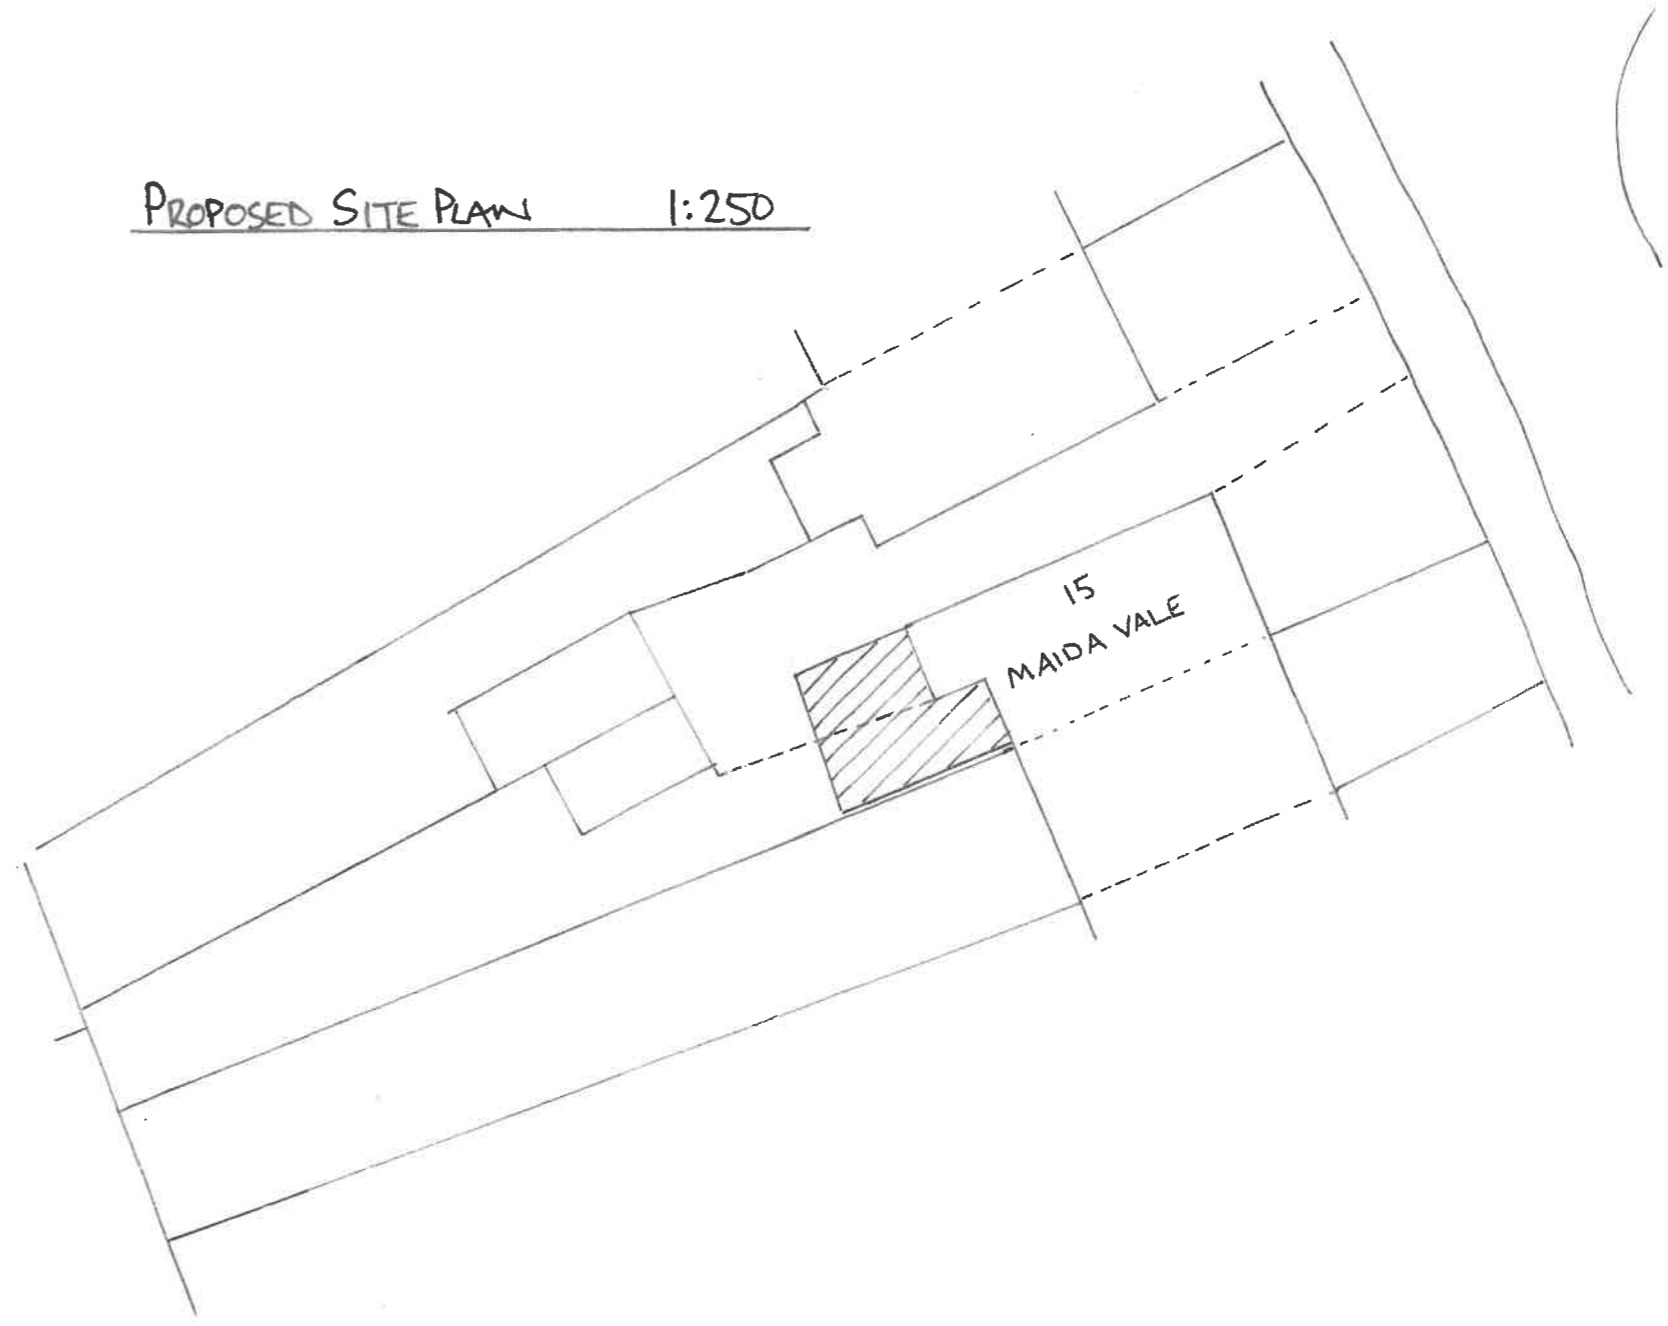

LOCATION PLAN 1:1250

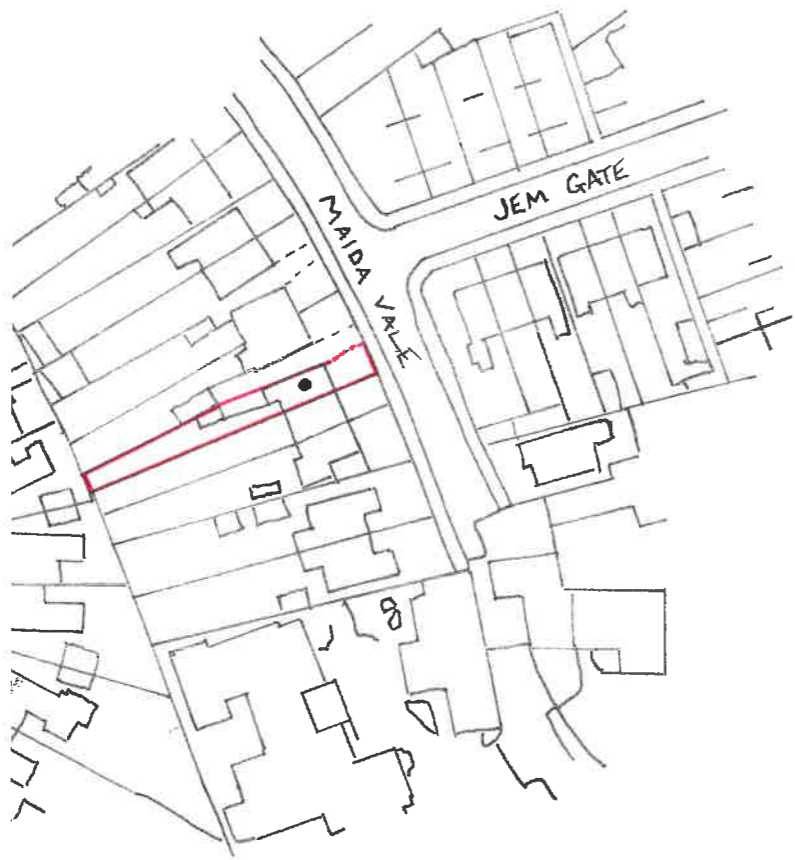

PROPOSED SINGLE STOREY REAR EXTENSION