


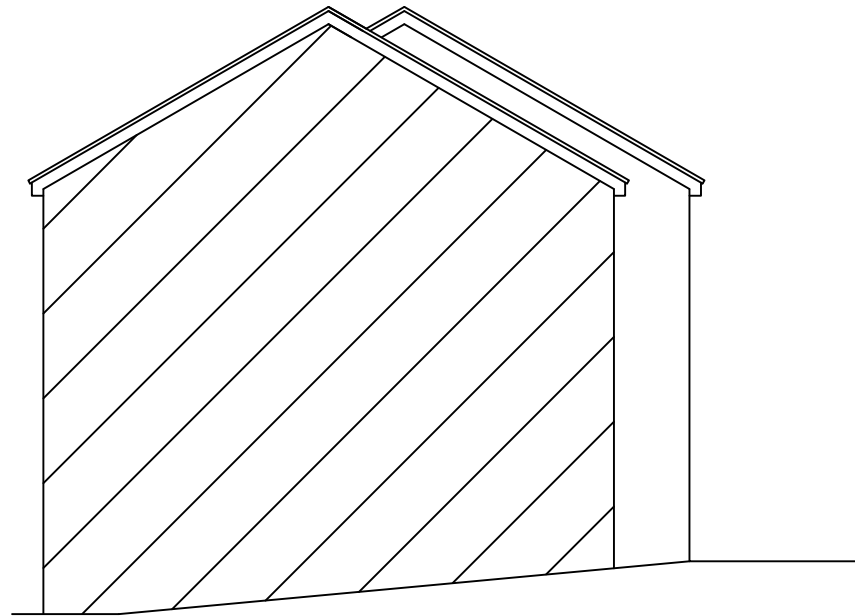


North West Elevation



South West Elevation



South East Elevation

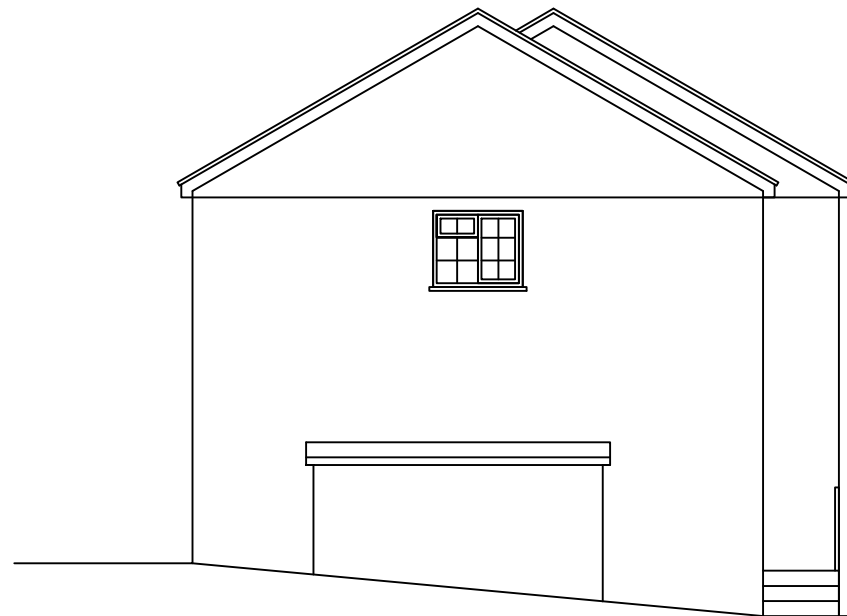

North East Elevation

Materials/finishes -
Roof - Brown cement fibre tiles.
Walls - Block work, Smooth sand cement render finish/ brown cement fibre cladding.
Windows / Doors - White PVCu Double glazed units.

Client: Mr. & Mrs. Boot
Job: Annexe, decking and conservatory
Details: Existing elevations
Scale: 1:100 @ A3
Dwg No: ZH/5285/04
Rev:



Zoe Hall
Architectural Services
The Annexe
Hendravossan Farm
Rose
TR4 9PL

Mob: 07974600671 / 01872 450206
Email: zoehalldesign@gmail.com