


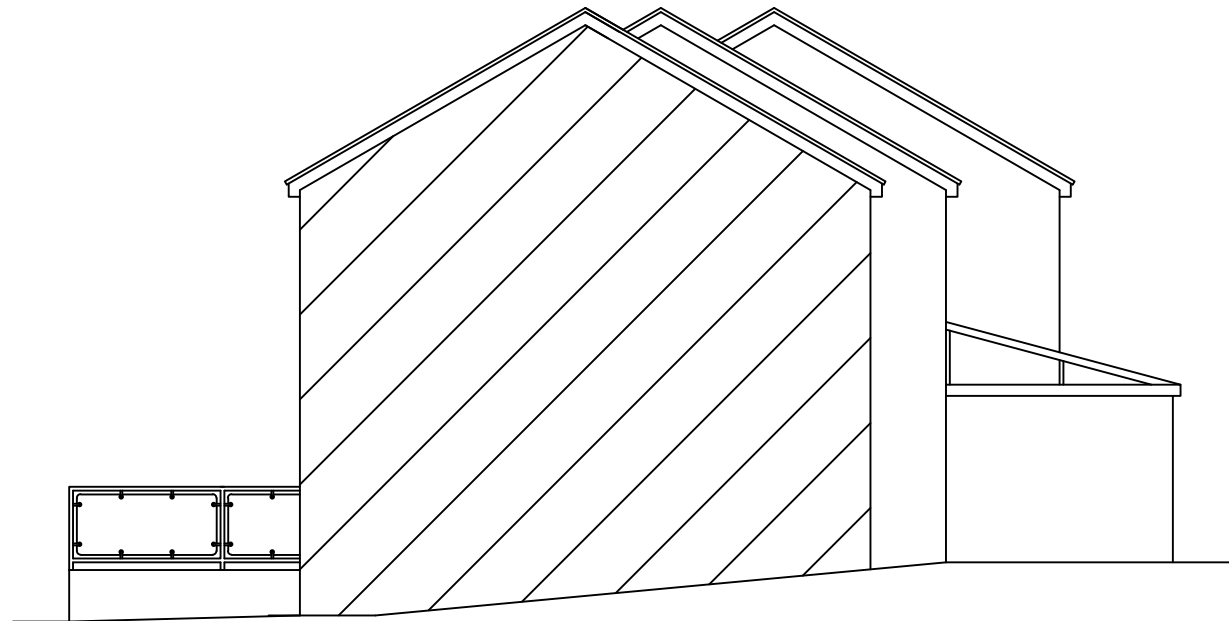

North West Elevation




South West Elevation

Materials/finishes -
 Roof - Brown cement fibre tiles.
 Walls - Block work, Smooth sand cement render finish/ brown cement fibre cladding.
 Windows / Doors - White PVCu Double glazed units.



South East Elevation

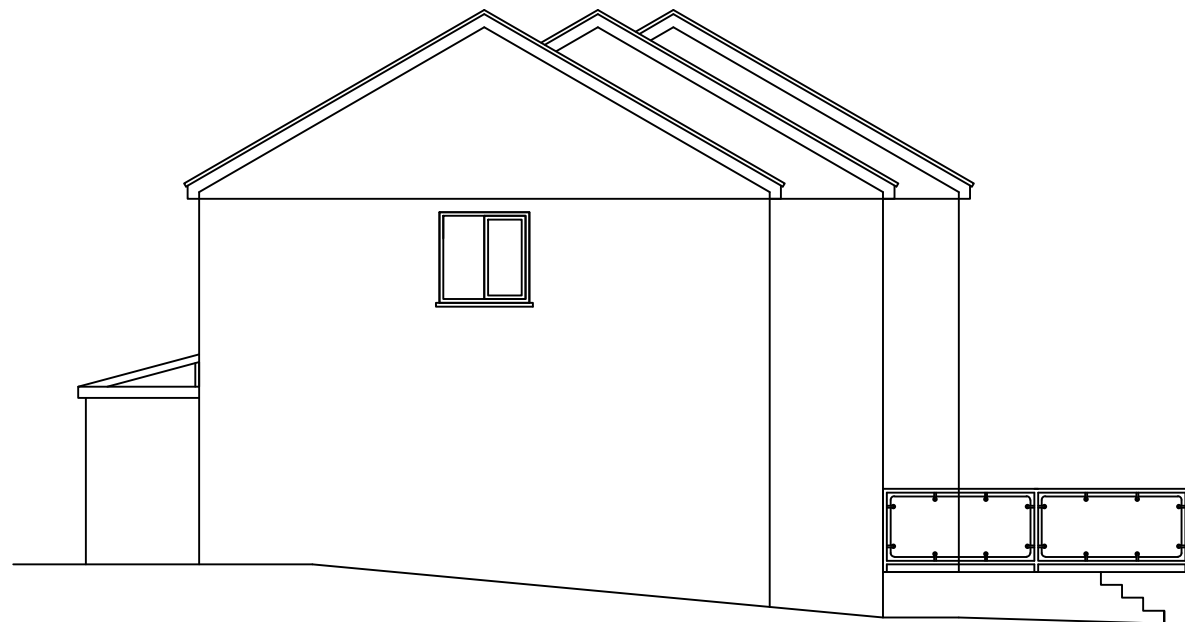

North East Elevation

Client: Mr. & Mrs. Boot
Job: Annexe, decking and conservatory
Details: Proposed elevations
Scale: 1:100 @ A3
Dwg No: ZH/5285/07
Rev:



Zoe Hall
 Architectural Services
 The Annexe
 Hendravossan Farm
 Rose
 TR4 9PL

Mob: 07974600671 / 01872 450206
Email: zoehalldesign@gmail.com