


Proposed Front Elevation (East)

Notes:
 This document and its design content is copyright ©. It shall be read in conjunction with all other associated project information including models, specifications, schedules and related consultants documents.
 All dimensions to be checked on site. Immediately report any discrepancies, errors or omissions on this document to Lawlor Architects.
 Do not scale from this drawing.
 All dimensions to be checked on site prior to works starting.
 All areas are approximate.

Legend

--- Site Boundary

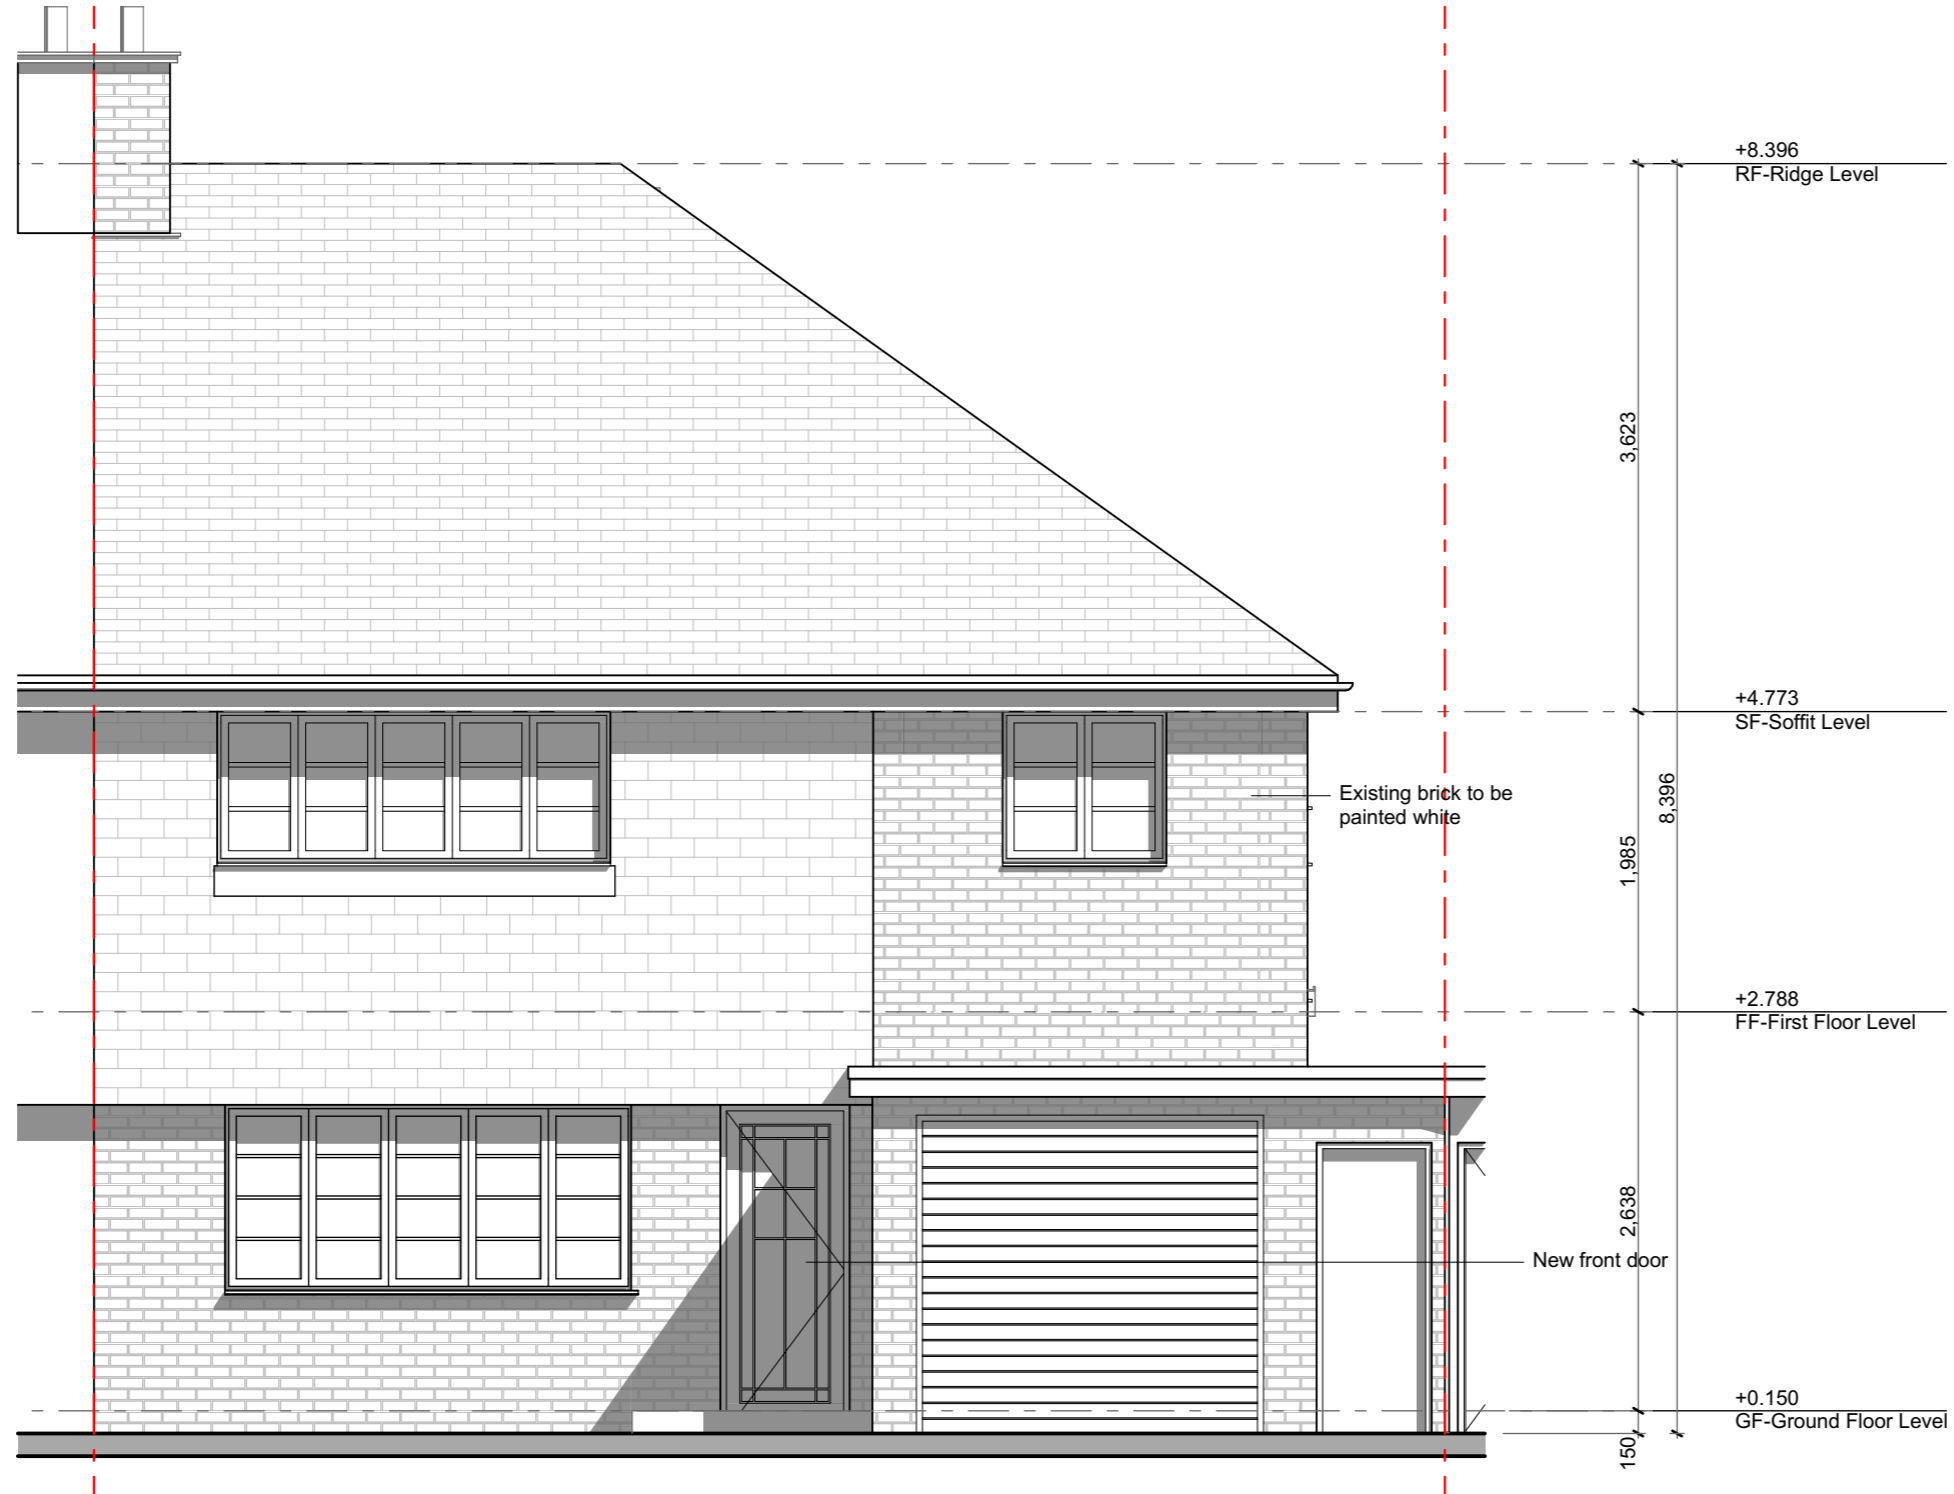

A	01/05/2021	Issued for Planning	EL	EL
rev:	status:	date:	description:	by:

Lawlor Architects

4 Bell House
 Elm Grove
 Wimbledon, SW19 4BU
 T: +44 (0)77 0702 9704
 E: emmetlawlor@gmail.com

client
 Kevin & Hannah O'Sullivan

project
 Flettons
 Jackson Close
 Epsom
 KT18 7RA

Proposed Front Elevation (East)

scale: 1:50
 status: Planning
 description: Planning
 dwn by: ●
 chk by: ●

project:	origin:	zone:	level:	type:	role:	dwg no:	rev:
2002	LA				A	132	A

