



PROPOSED REAR ELEVATION



PROPOSED PART SIDE ELEVATION

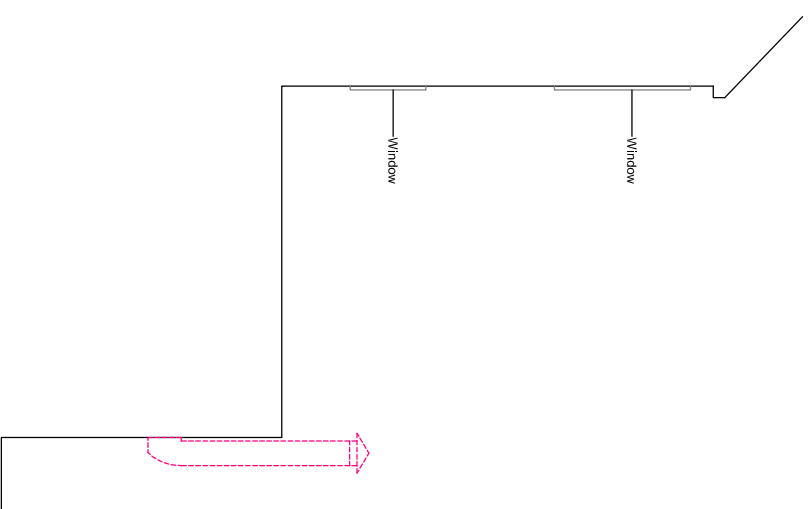

BLOCK PLAN @ 1:500

 

SCALE 1:100

NOTE:
THIS DRAWING IS COPYRIGHT AND MUST NOT BE REPRODUCED WHOLLY OR IN PART WITHOUT PRIOR PERMISSION.

NOTE:

NB: THIS IS A DESIGN INTENTION DRAWING ONLY. ALL DIMENSIONS TO BE CHECKED ON SITE.

STANDARDS OF WORK & MATERIALS ALL TO COMPLY WITH BRITISH STANDARDS AND CODES OF PRACTICE, AND THE CURRENT BUILDING REGULATIONS

PLANNING ISSUE

REV	AMENDMENTS	DATE	PROJECT:	TITLE:
			5 The Quadrant Upper High Street Epsom Surrey KT17-4RH	PROPOSED ELEVATIONS AND BLOCK PLAN
			DRAWN: MA / YM	JOB No. 02
			SCALE: 1: 100 @ A3	REV: -
			DATE: May 21	



Unit 78, Norfolk House Saxon Gate West
Milton Keynes, MK9 2DL
Tel: 01908242135, Mob 07817364773,
Fax 01908242135, Email: info@designcom.co.uk