
 


# East View, Back Lane, Yelverton NR14 7GF

PLNG EV / 08 / 10 / SITE PLAN

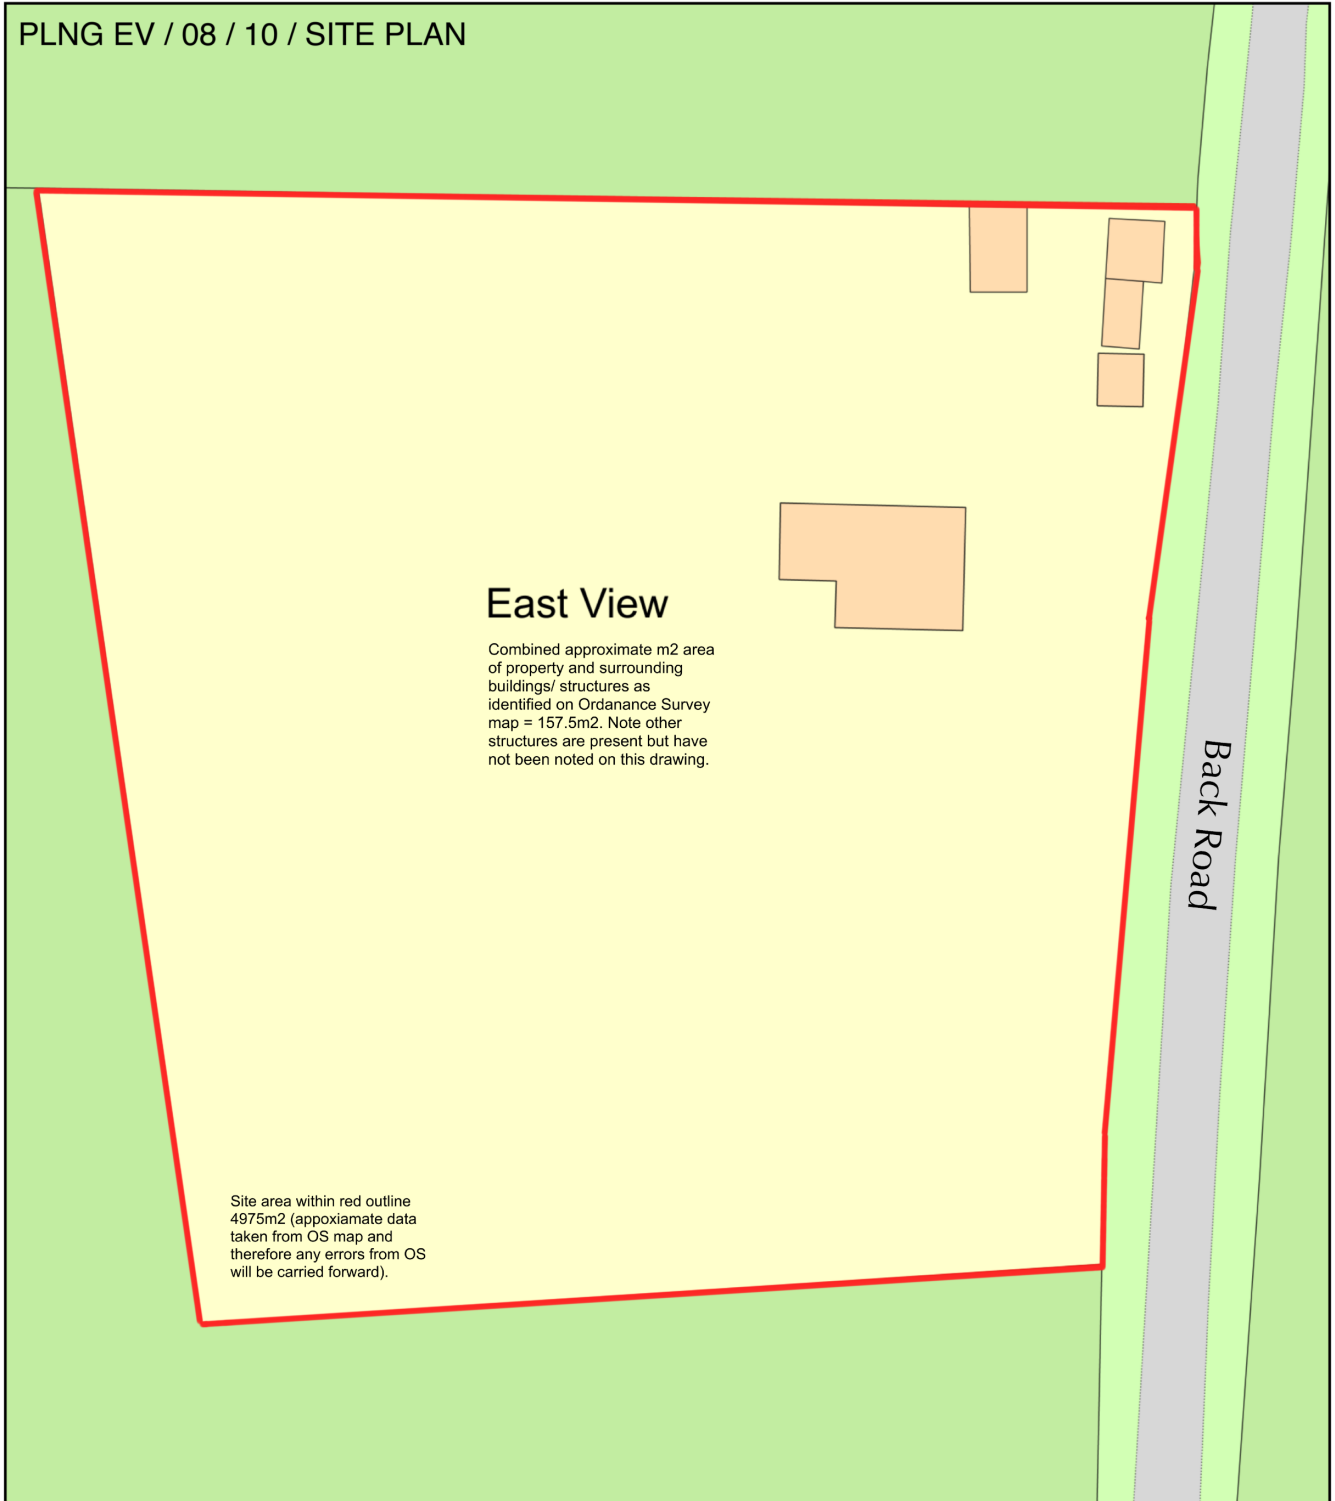

Plan Produced for: Mr S, Mrs L Sedman

Date Produced: 07 Apr 2021

Plan Reference Number: TQRQM21097100648232

Scale: 1:500 @ A4