






EXISTING FRONT ELEVATION

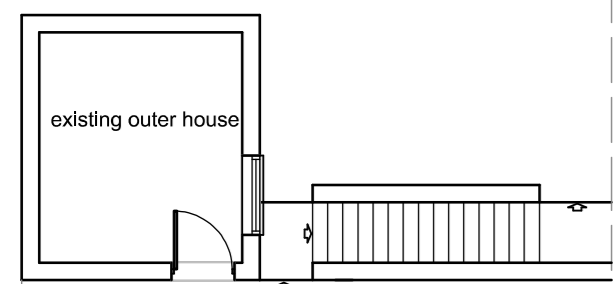


EXISTING GROUND PLAN

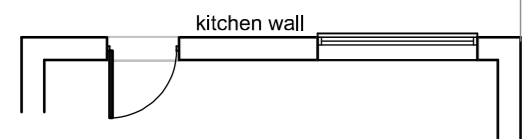

kitchen wall

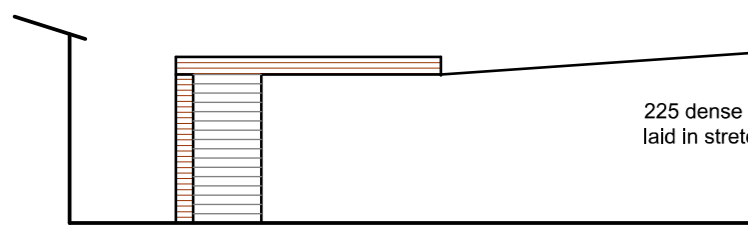

EXISTING SIDE ELEVATION

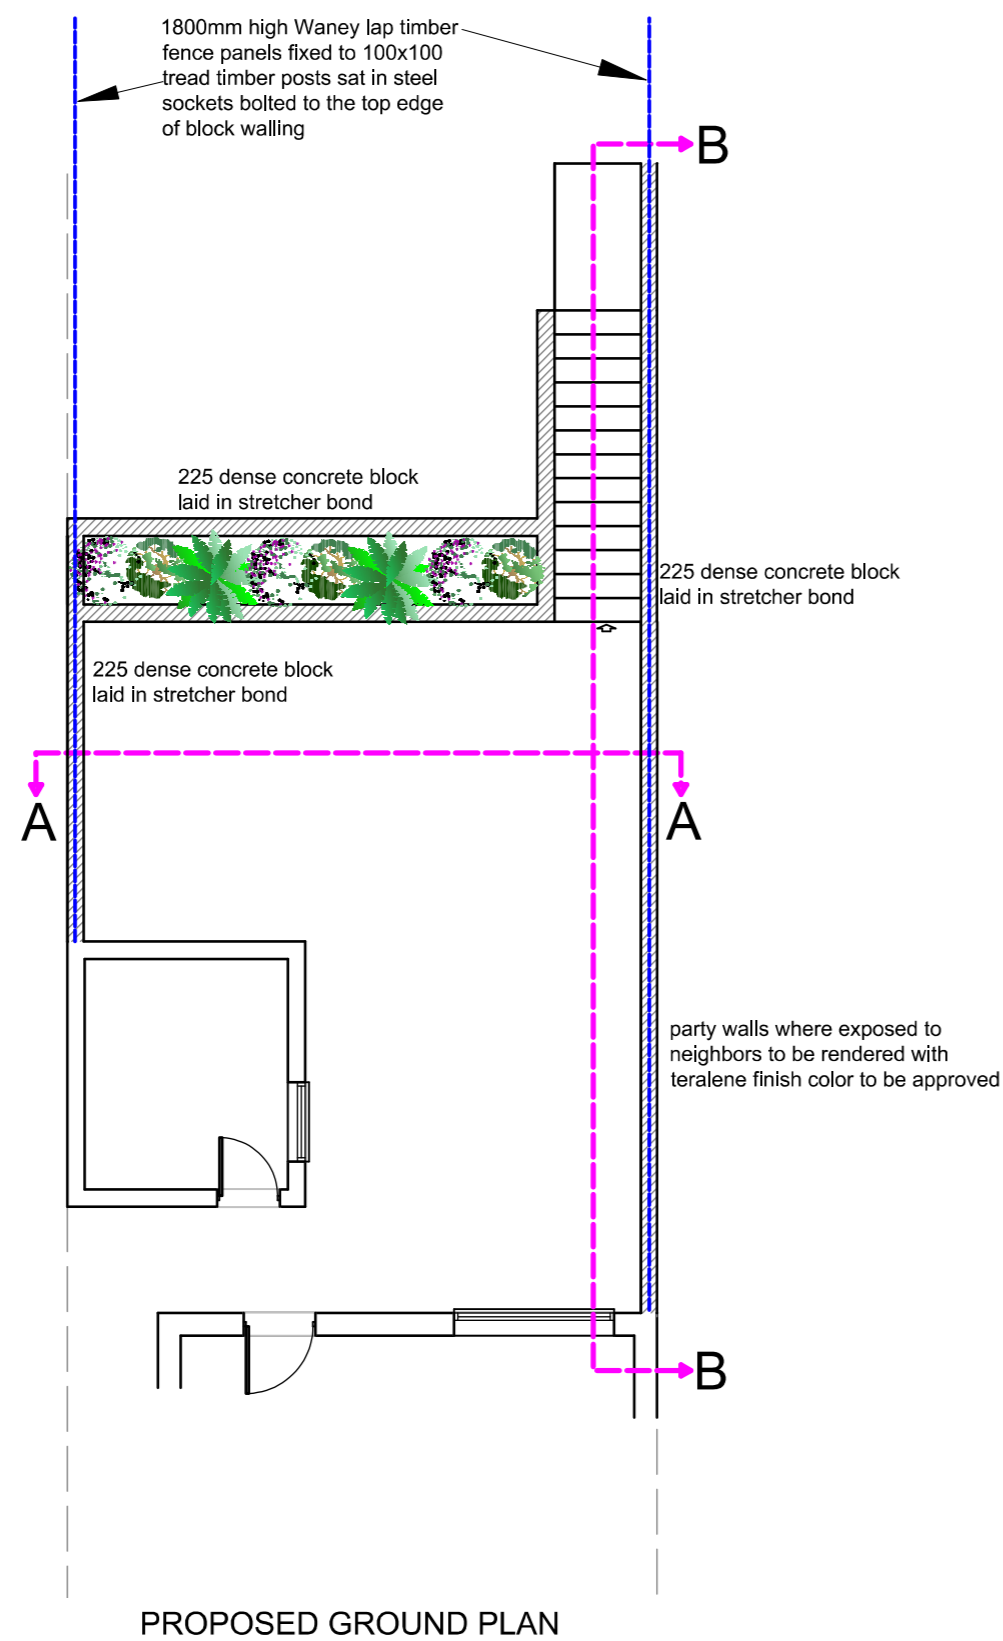


PROPOSED GROUND PLAN




PROPOSED FRONT ELEVATION ON "AA"



PROPOSED SIDE ELEVATION ON "BB"

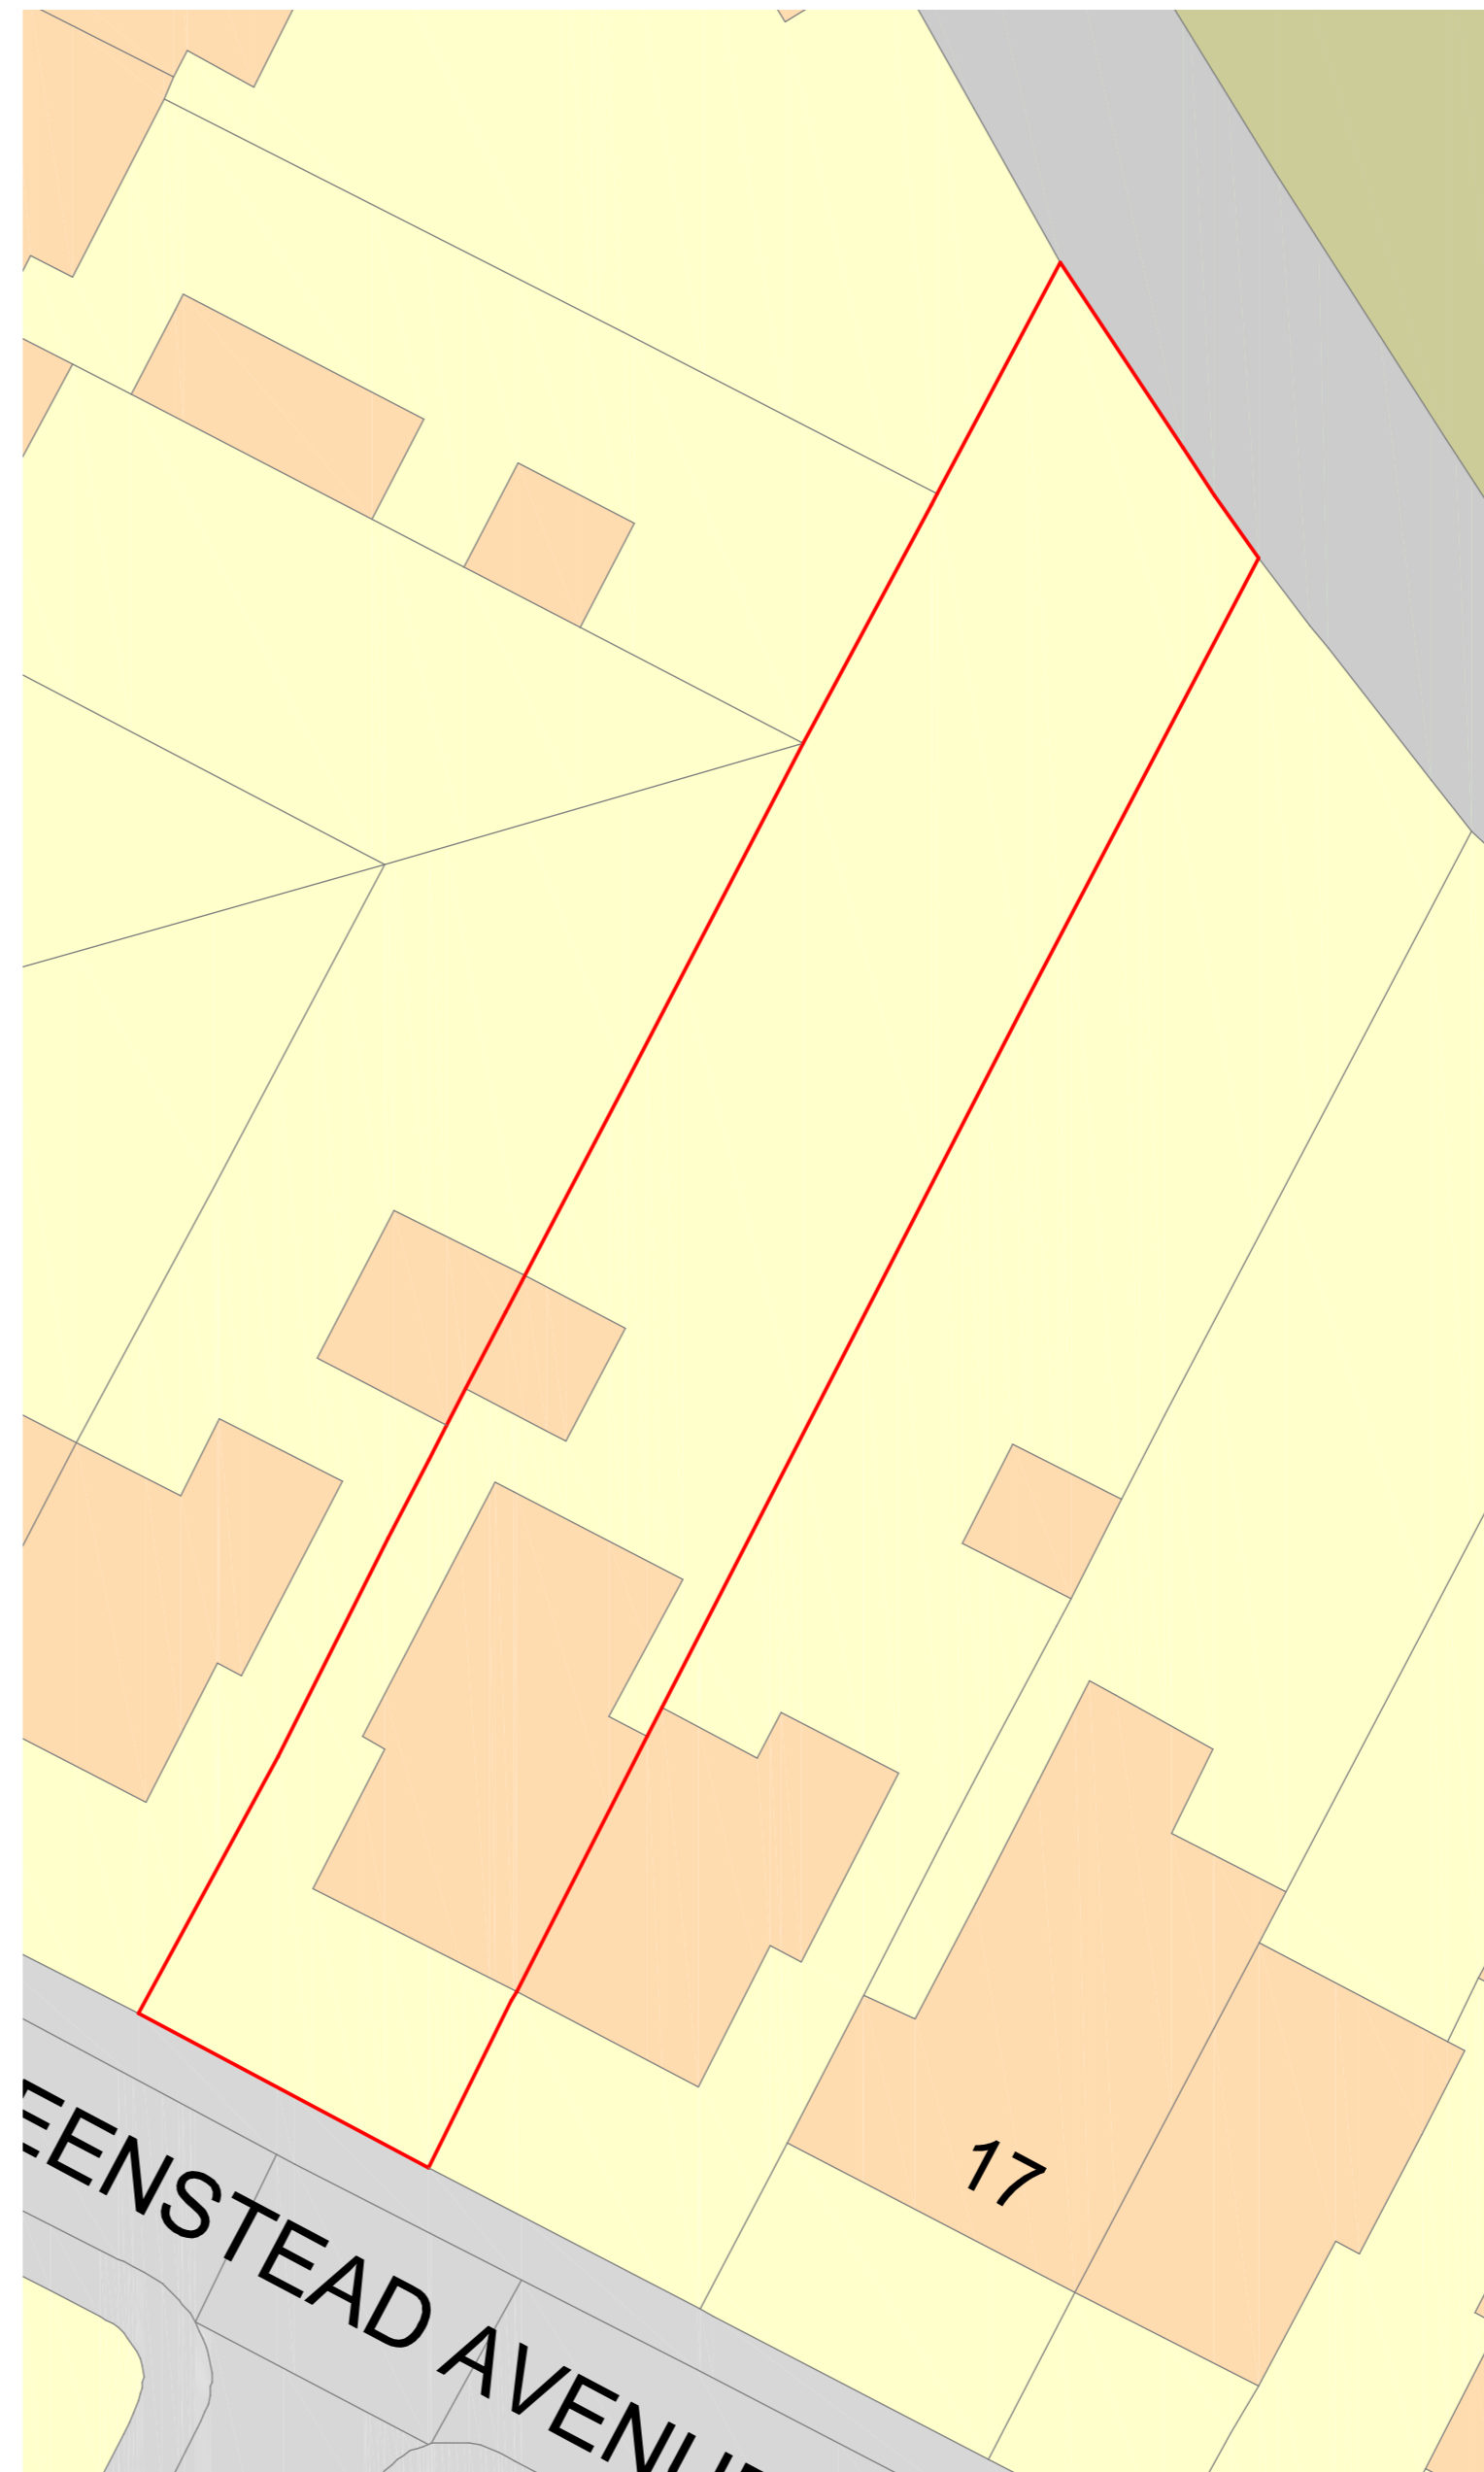

PROPOSED SITE PLAN @ 1:200

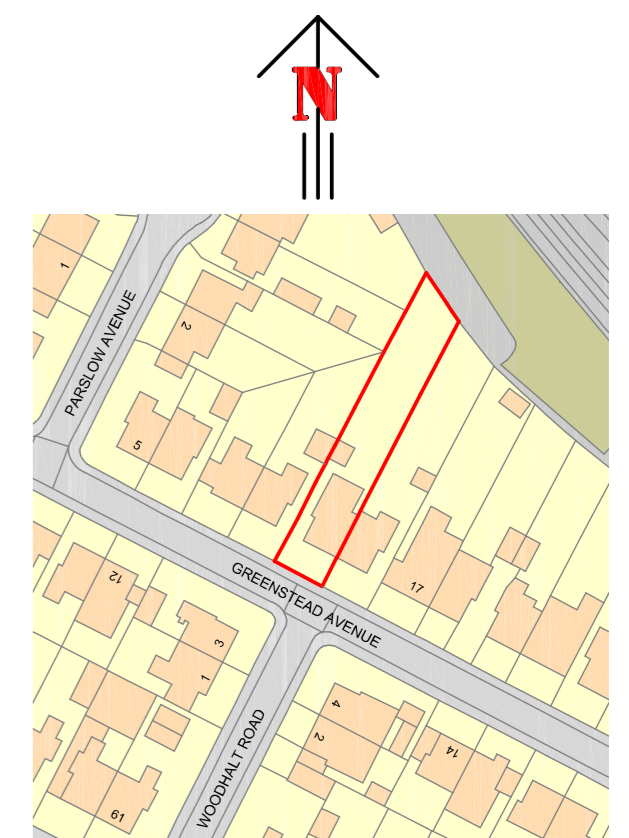

Scale 1:1250

Project PROPOSED GARDEN STAIR
RE-CONSTRUCTION

Client MR ZAIN ANJUM

13 GREENSTEAD AVENUE
MANCHESTER
M8 0WR

Drawing ELEVATIONS AND FLOOR PLANS

Revision E 26.12.2020 Scale 1: 100 Date 14.08.2020

Drawing No. ZA14820

This drawing and design is copyright and must not be reproduced in part or in whole without prior written consent. Contractors must verify all dimensions on site before commencing work or preparing shop drawings.