


FRONT ELEVATION

SIDE ELEVATION

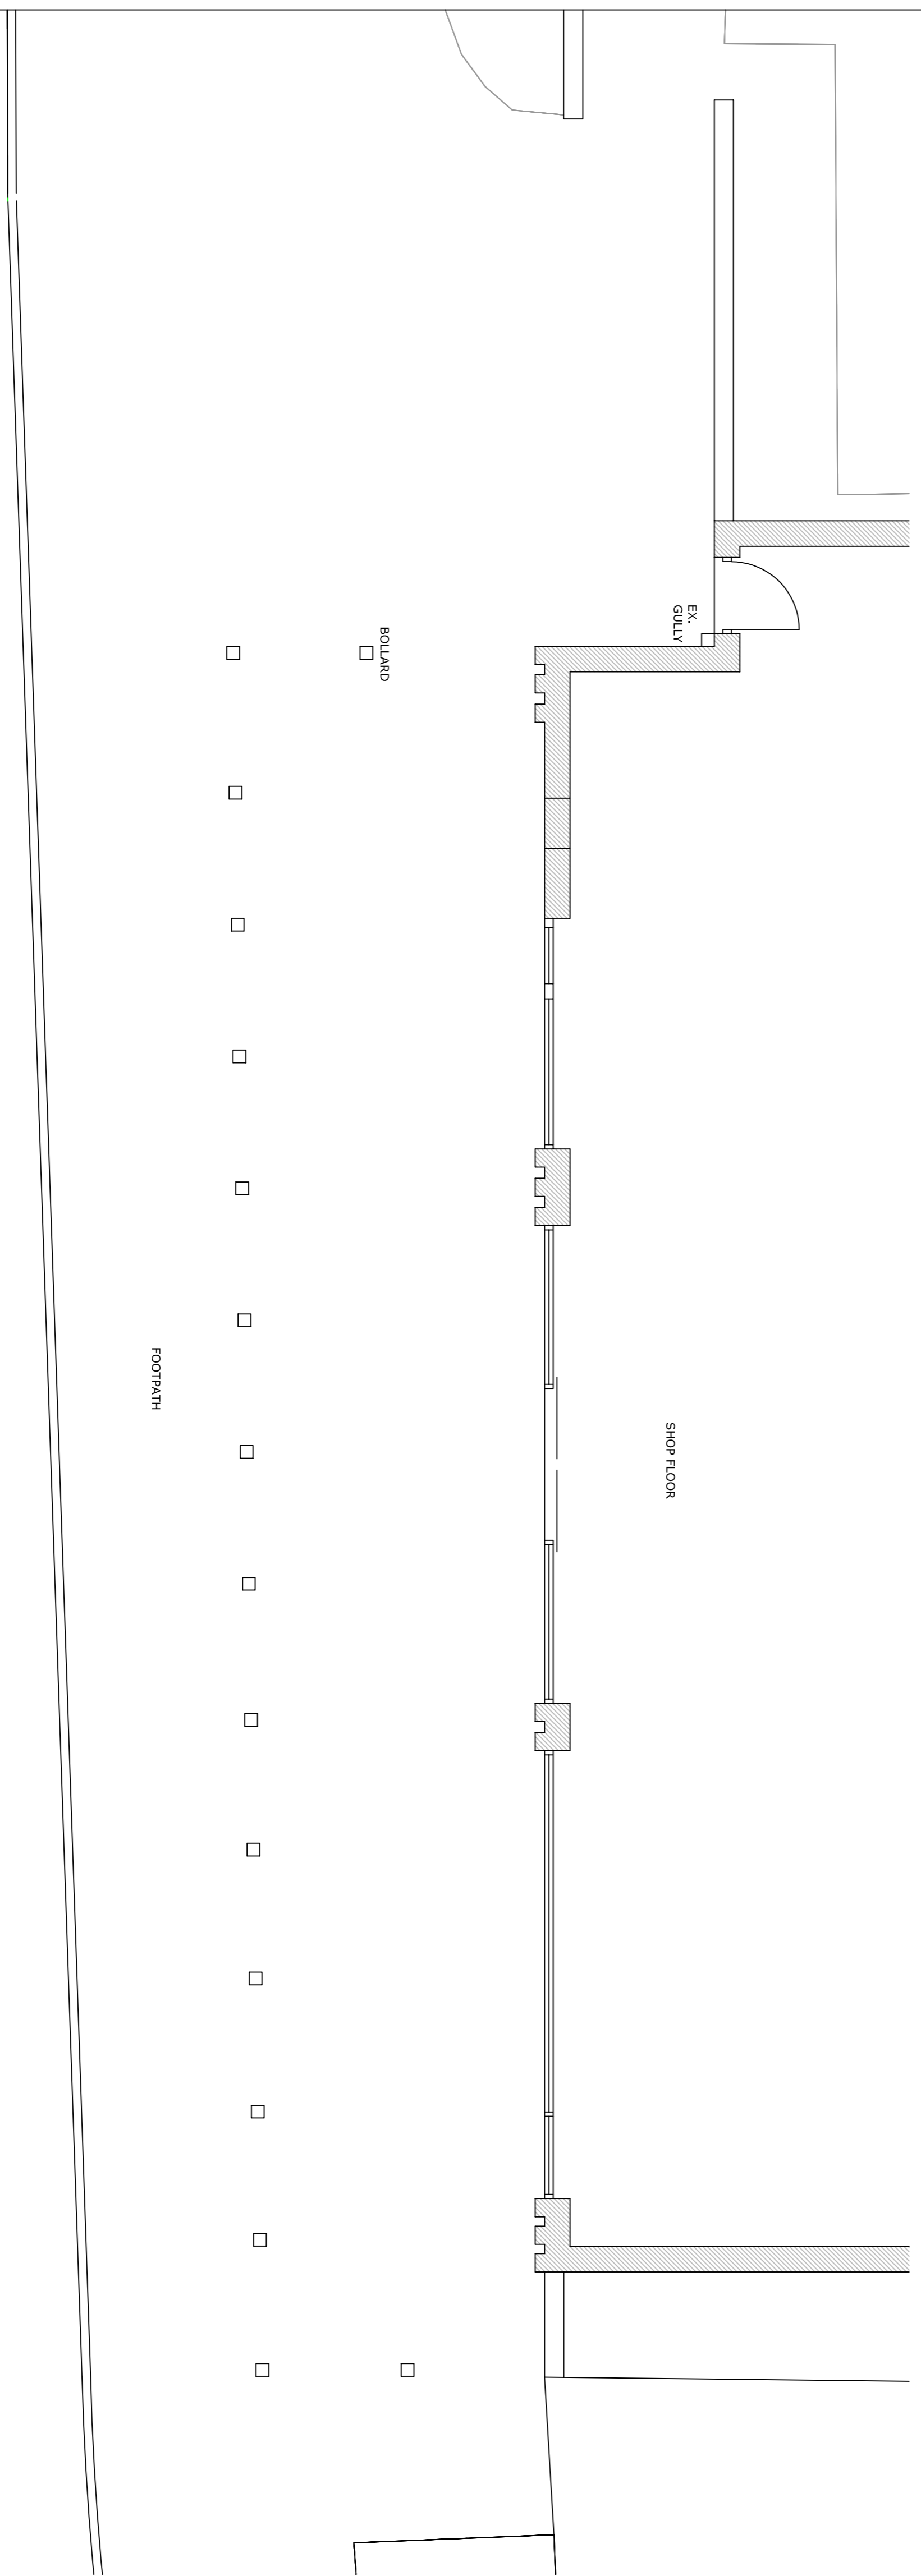

# EXISTING FLOOR PLAN

CLIENT	MR. J. KASHIR
PROJECT	RETROSPECTIVE FRONT CANOPY
ADDRESS	WIMMY FOODS 260 WILMSLOW ROAD FALLOWFIELD, MANCHESTER
TITLE	PLANS AS EXISTING
DRAWING NO.	1528 / 1
SCALE	1 : 50
REVISION SUFFIX:	DATE
	30.05.21



architectural services  
Chartered since 1993

Tel: 01625 614447  
Email: knightpyatt@aol.com  
Website: www.knightpyatt.co.uk

24 Lansdale Drive  
Macclesfield, Cheshire  
SK10 2PL