




SIDE ELEVATION

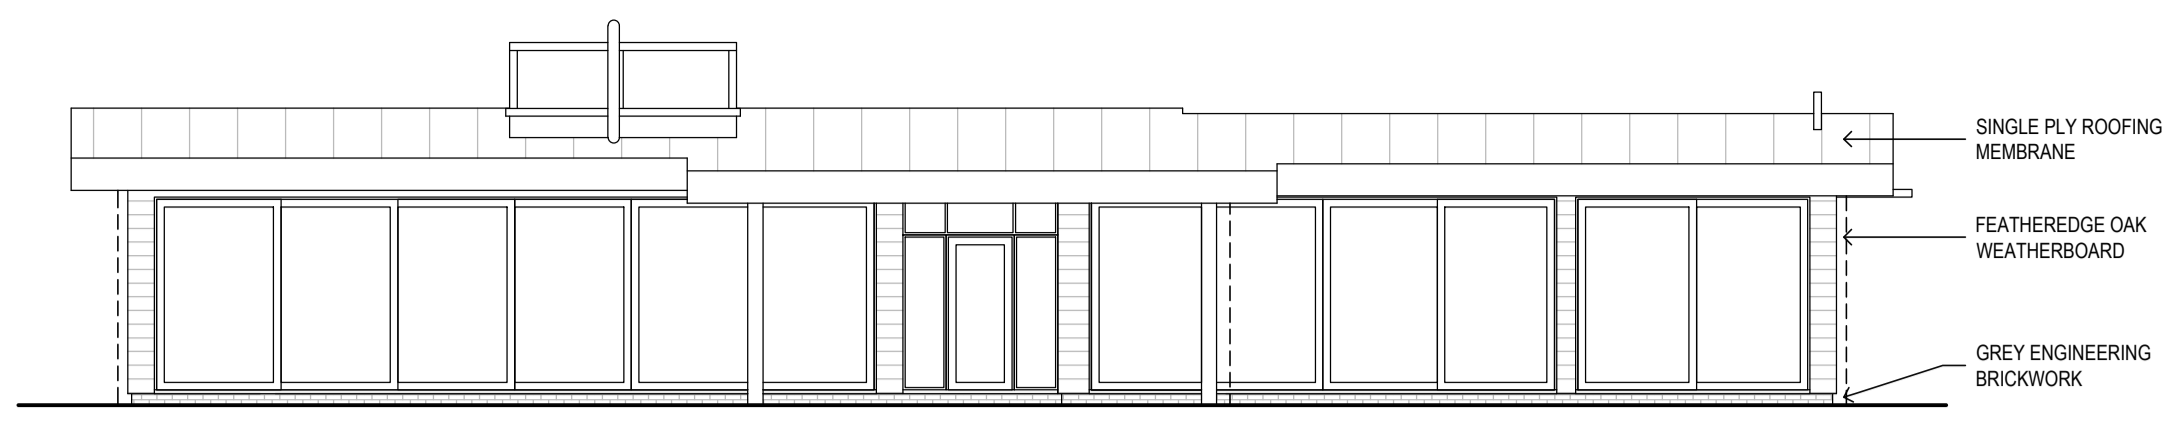

FRONT ELEVATION


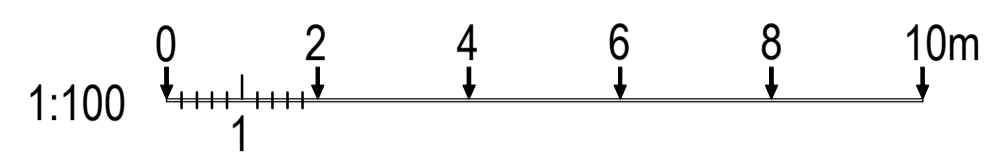


SIDE ELEVATION

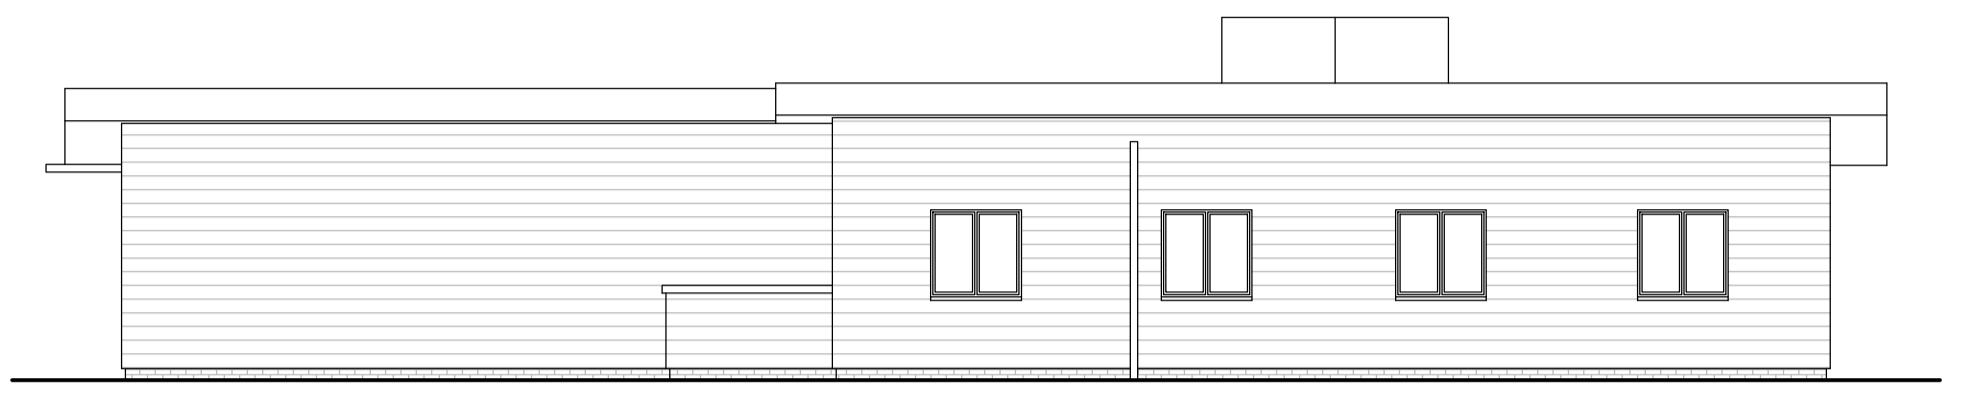


REAR ELEVATION


GENERAL NOTES
 ALL DIMENSIONS TO BE CHECKED ON SITE PRIOR TO COMMENCEMENT OF WORKS - PLEASE REPORT ERRORS OR OMISSIONS TO THE ARCHITECT.
 THIS DRAWING HAS BEEN PRODUCED FOR THE PURPOSES OF PLANNING AND BUILDING REGULATIONS APPROVALS ONLY AND IS NOT INTENDED TO BE A FULL WORKING DRAWING.
 THIS DRAWING IS TO BE READ IN CONJUNCTION WITH ANY WRITTEN SPECIFICATIONS, SCHEDULES OF WORK AND STRUCTURAL ENGINEER'S DETAILS AS APPROPRIATE.
 THIS DRAWING IS THE COPYRIGHT OF PUMP HOUSE DESIGNS AND ANY FURTHER REPRODUCTION OF THE PLAN IS NOT PERMITTED WITHOUT OBTAINING PRIOR CONSENT.
 © CROWN COPYRIGHT - LICENCE NO. 100032237

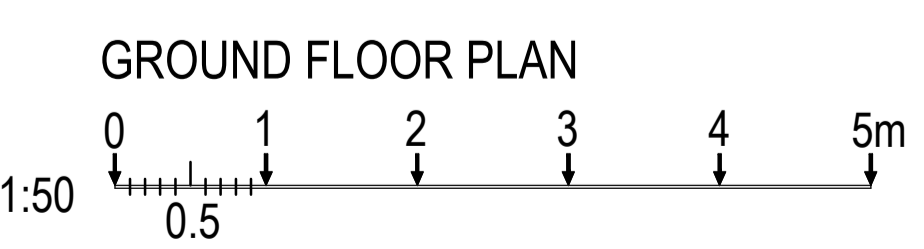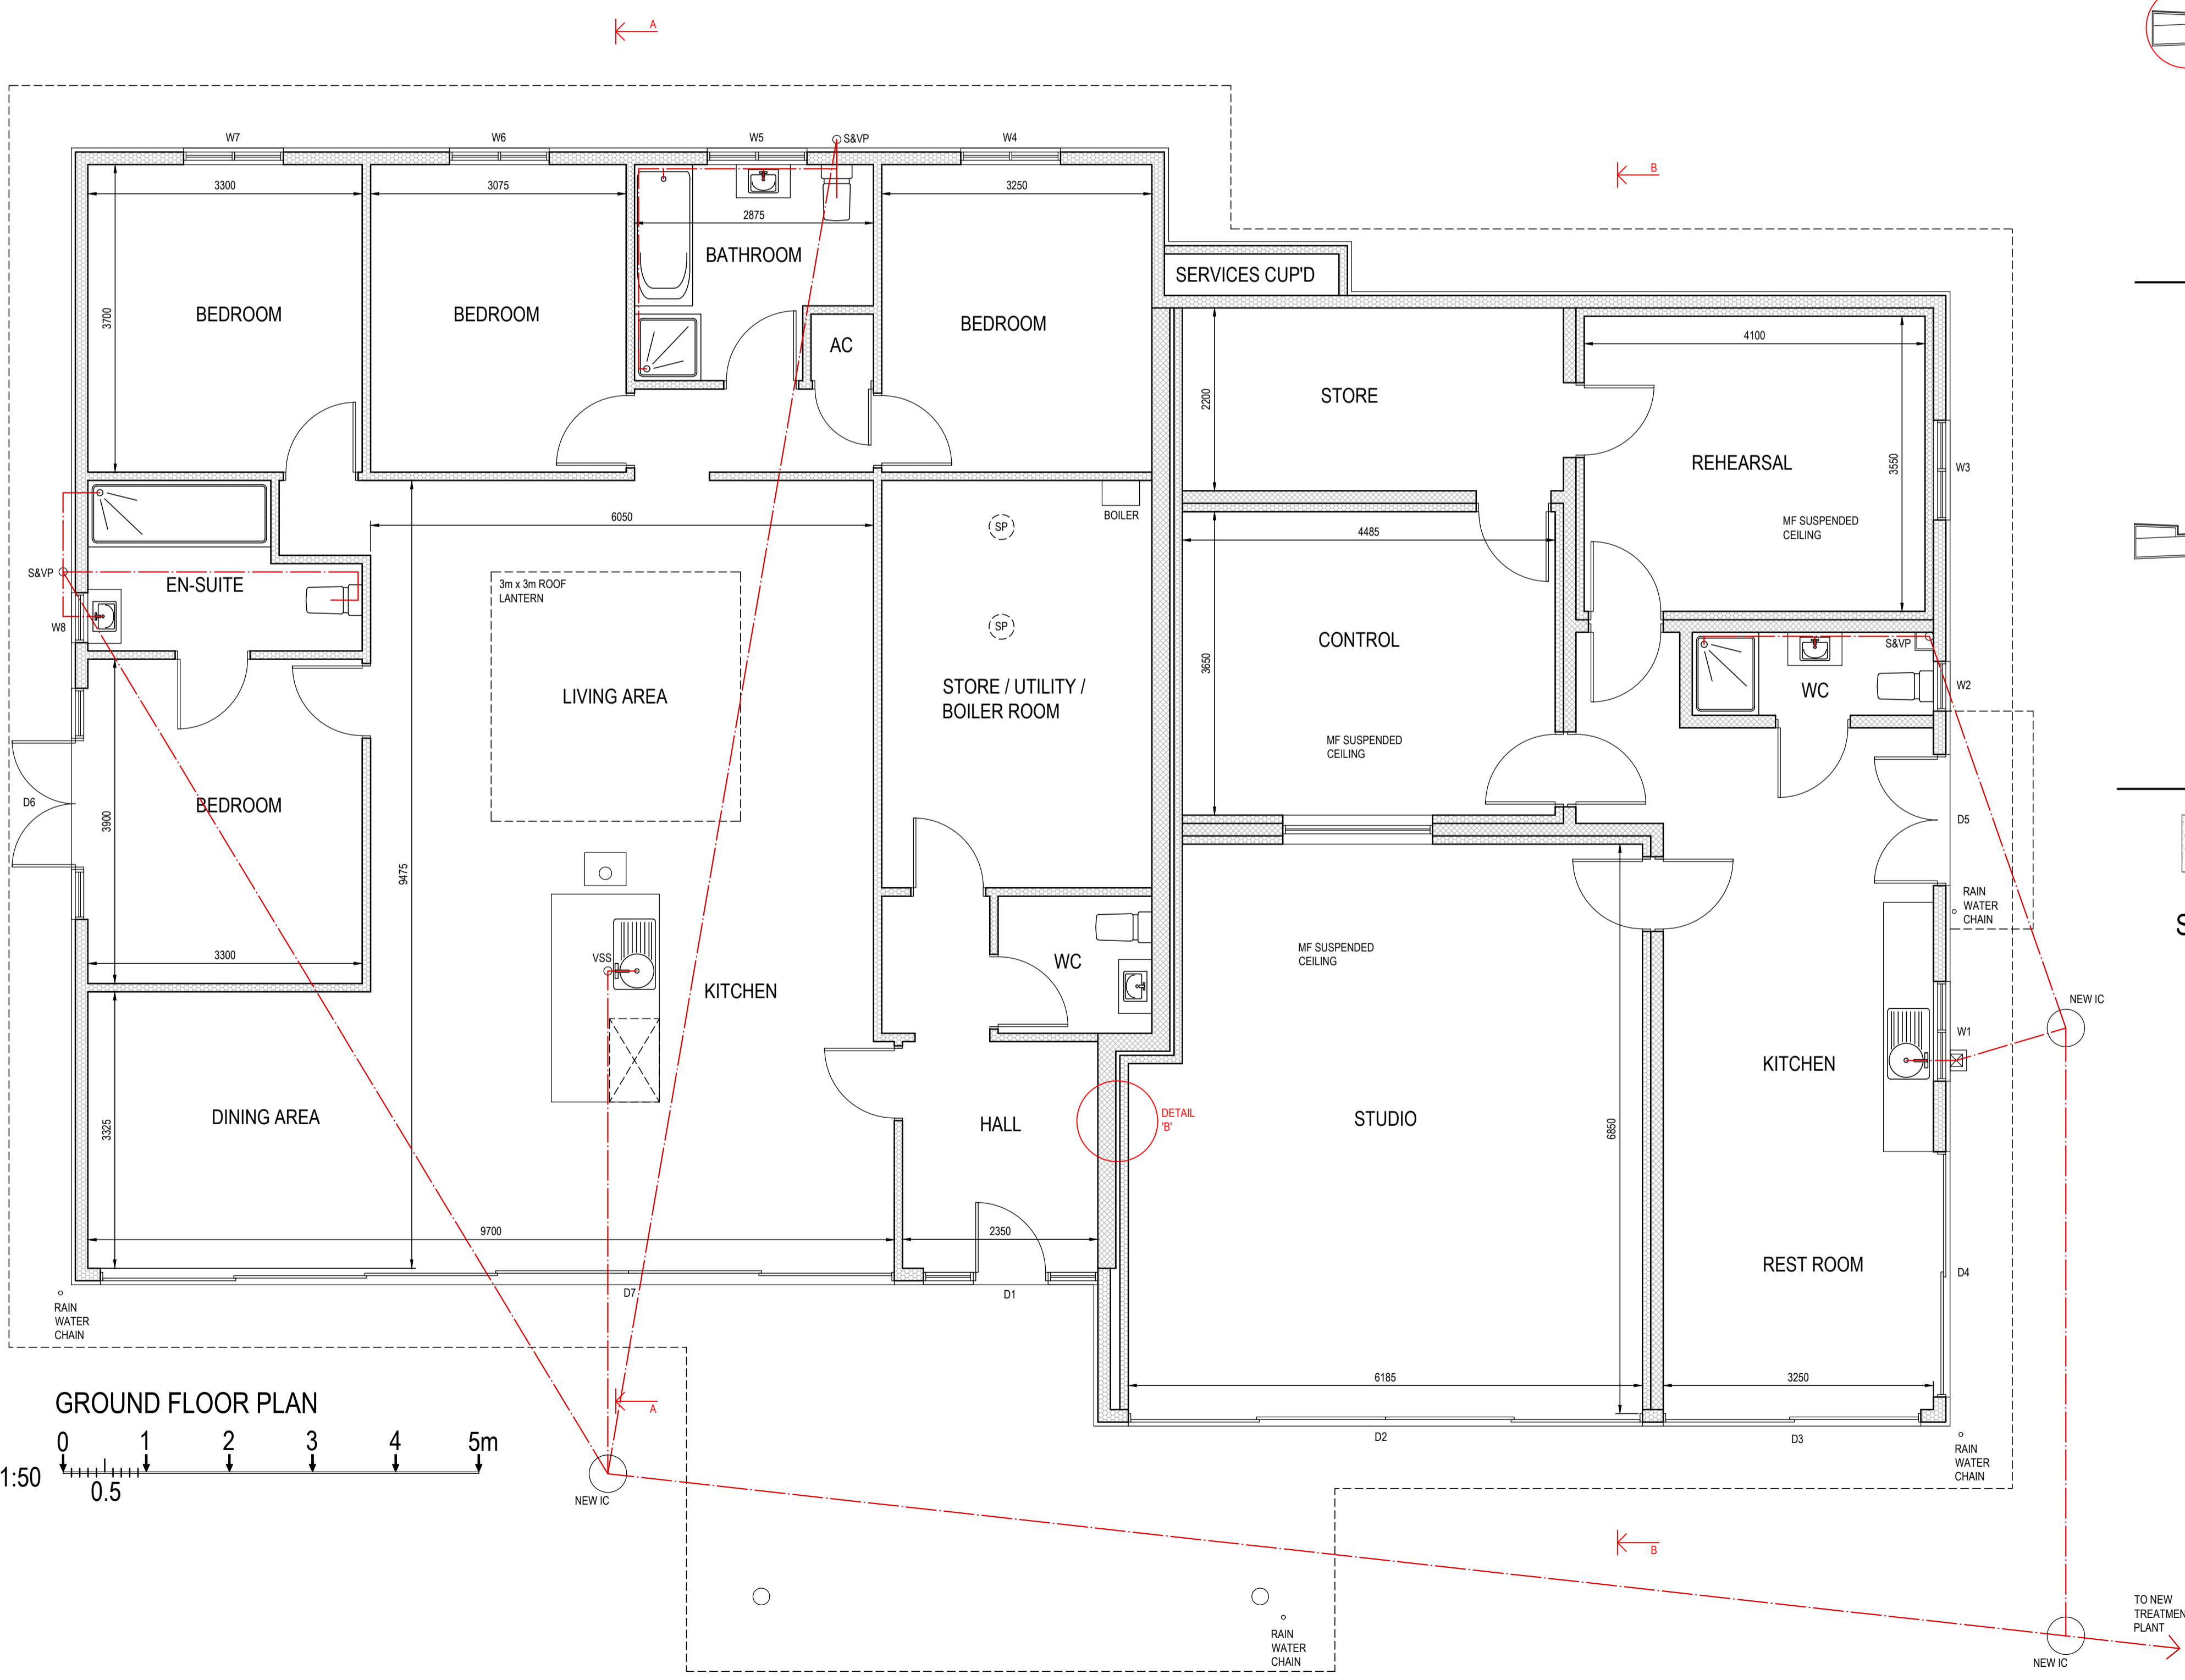


GROUND FLOOR PLAN

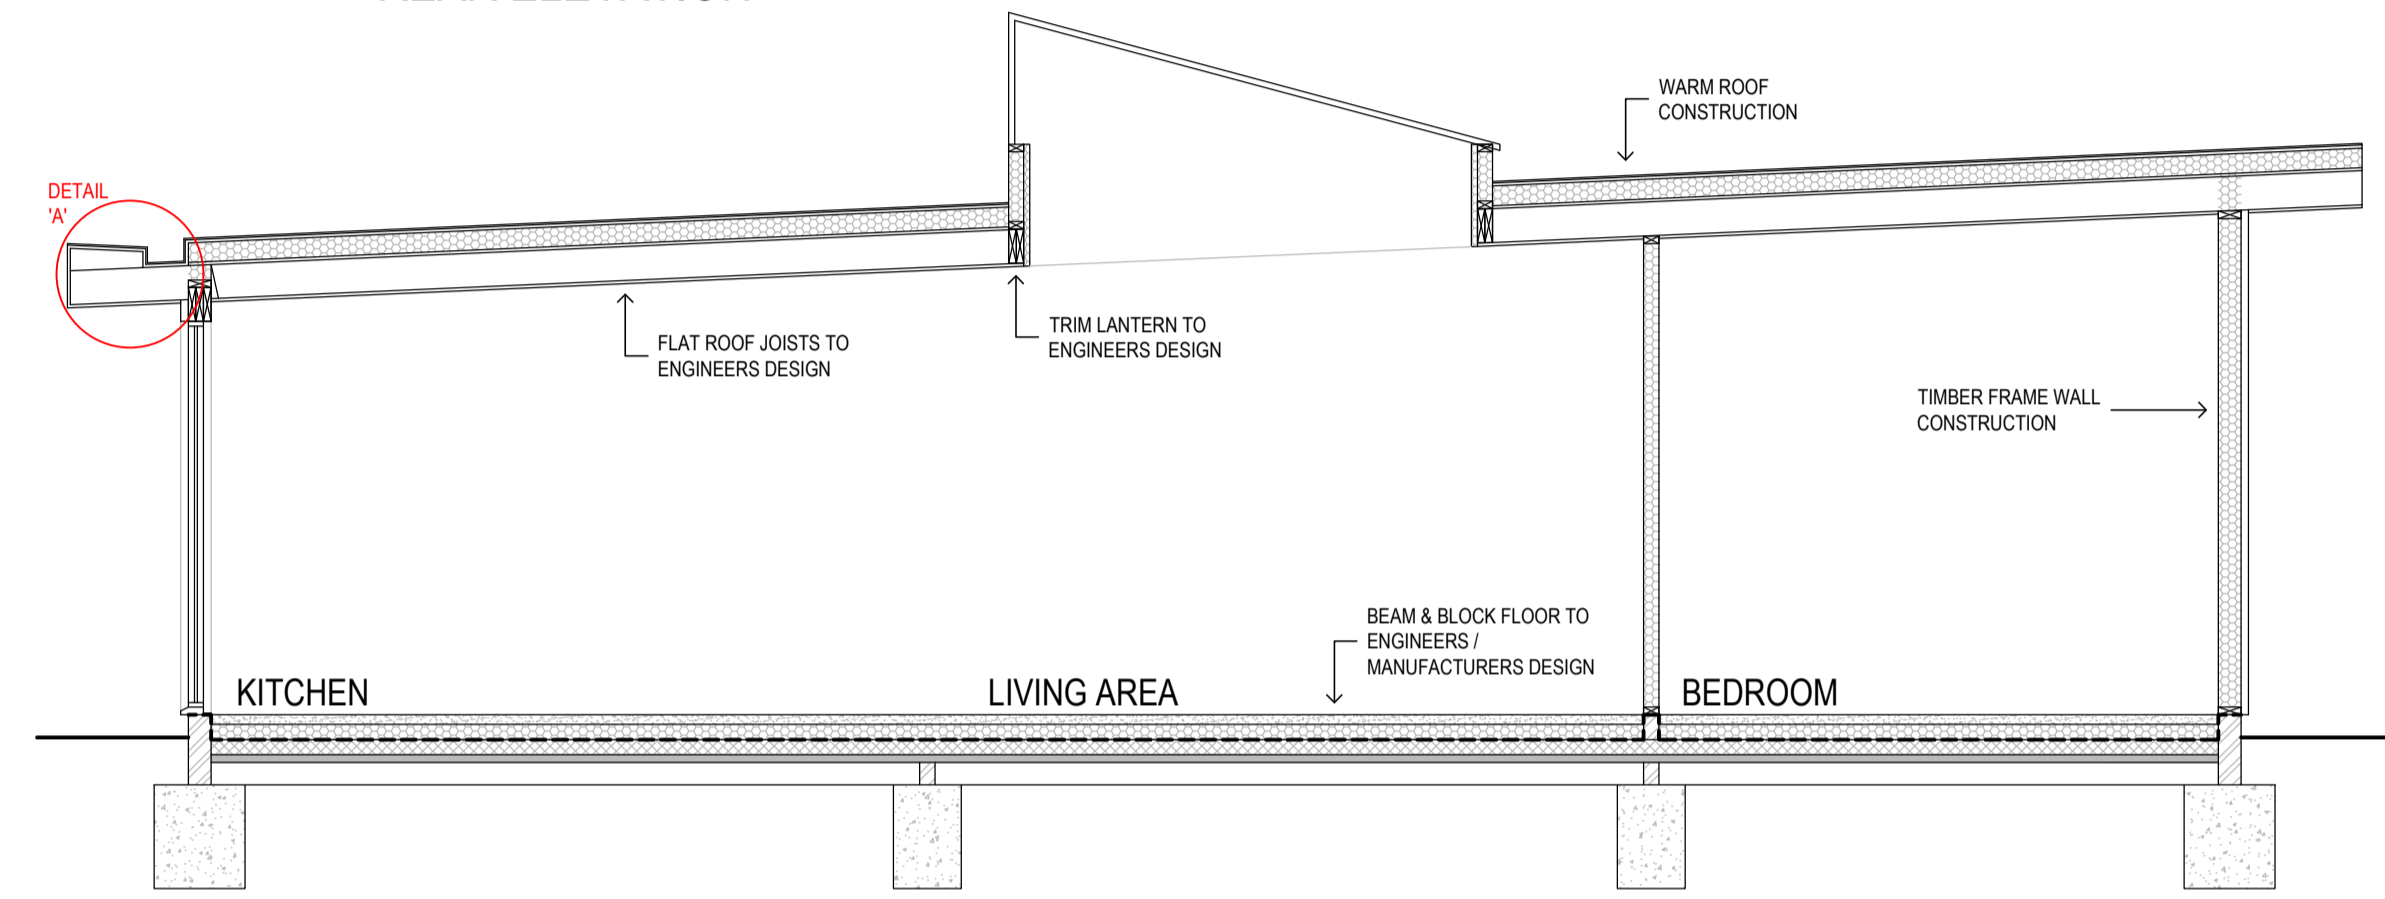


SECTION A - A

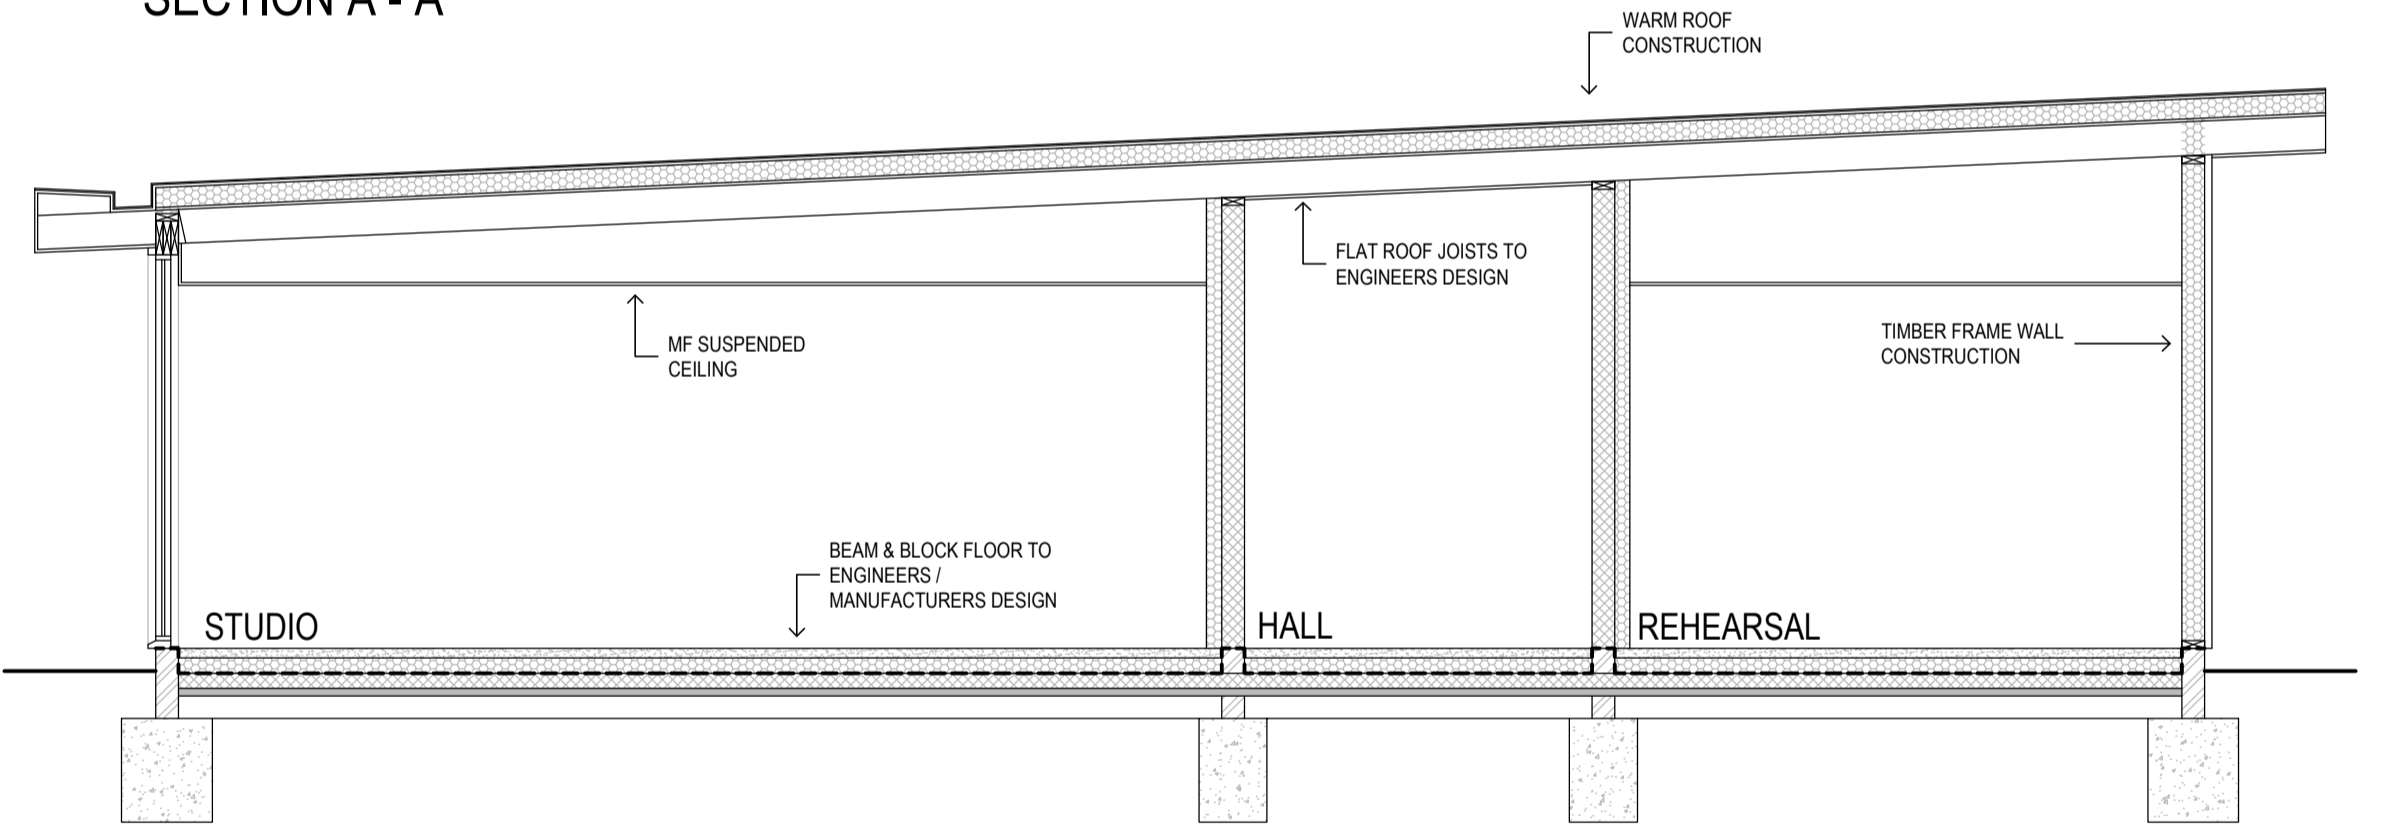


SECTION B - B

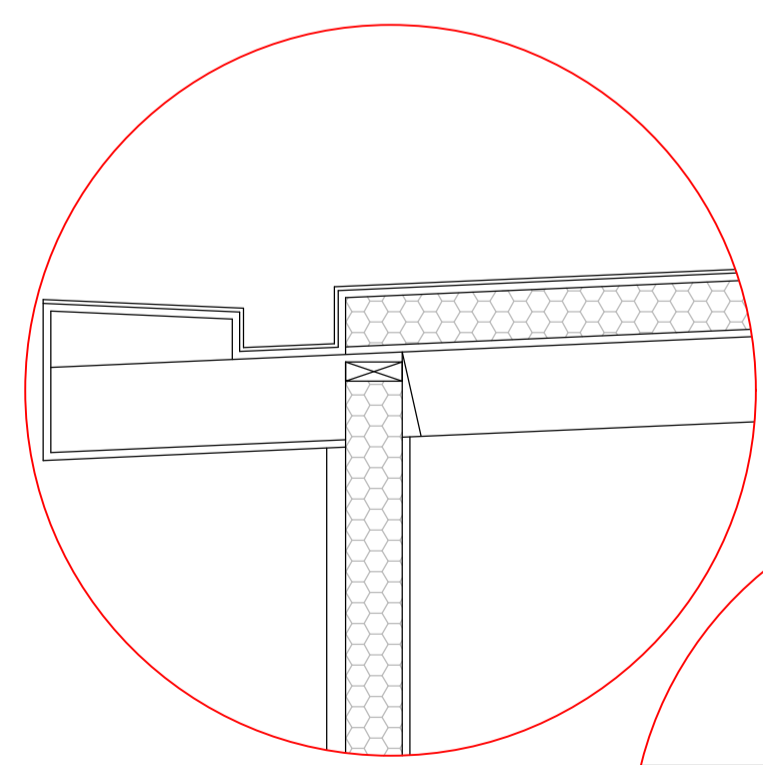

DETAIL 'A'

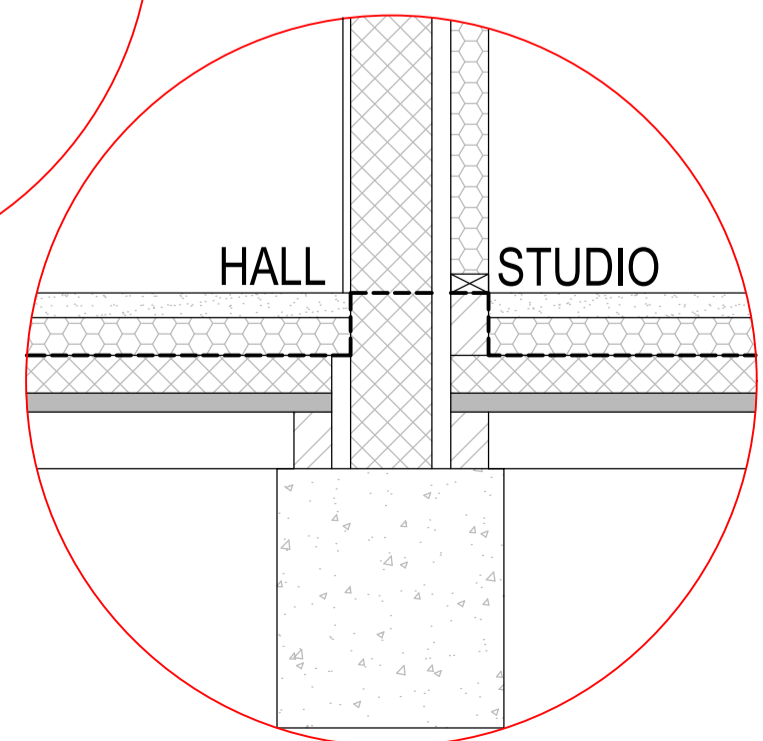

DETAIL 'B'

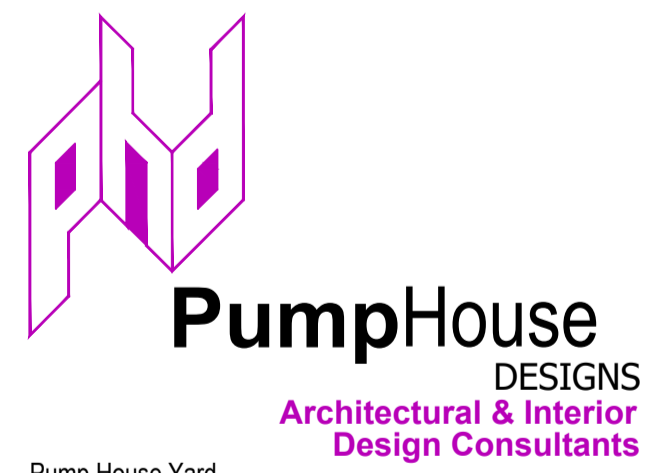

Pump House Yard
 The Green
 Sedlescombe
 East Sussex
 TN33 0QA
 info@pumphousedesigns.co.uk
 www.pumphousedesigns.co.uk
 T: 01424 871120

F			
E			
D			
C	CONSTRUCTION AMENDMENTS	SMG	SEP 18
A	CLIENT AMENDMENTS	SMG	AUG 18
DANEBY BUNGALOW			
THE LANE			
FORDCOMBE			
for Ms M Drake Brockman			
PROPOSED DWELLING			
DRAWN BY - SMG			
DATE - JULY 2018			
SCALE - 1:50 & 1:100 @ A1			
DRAWING No. 5933 / 1 / B			