



FIRST FLOOR

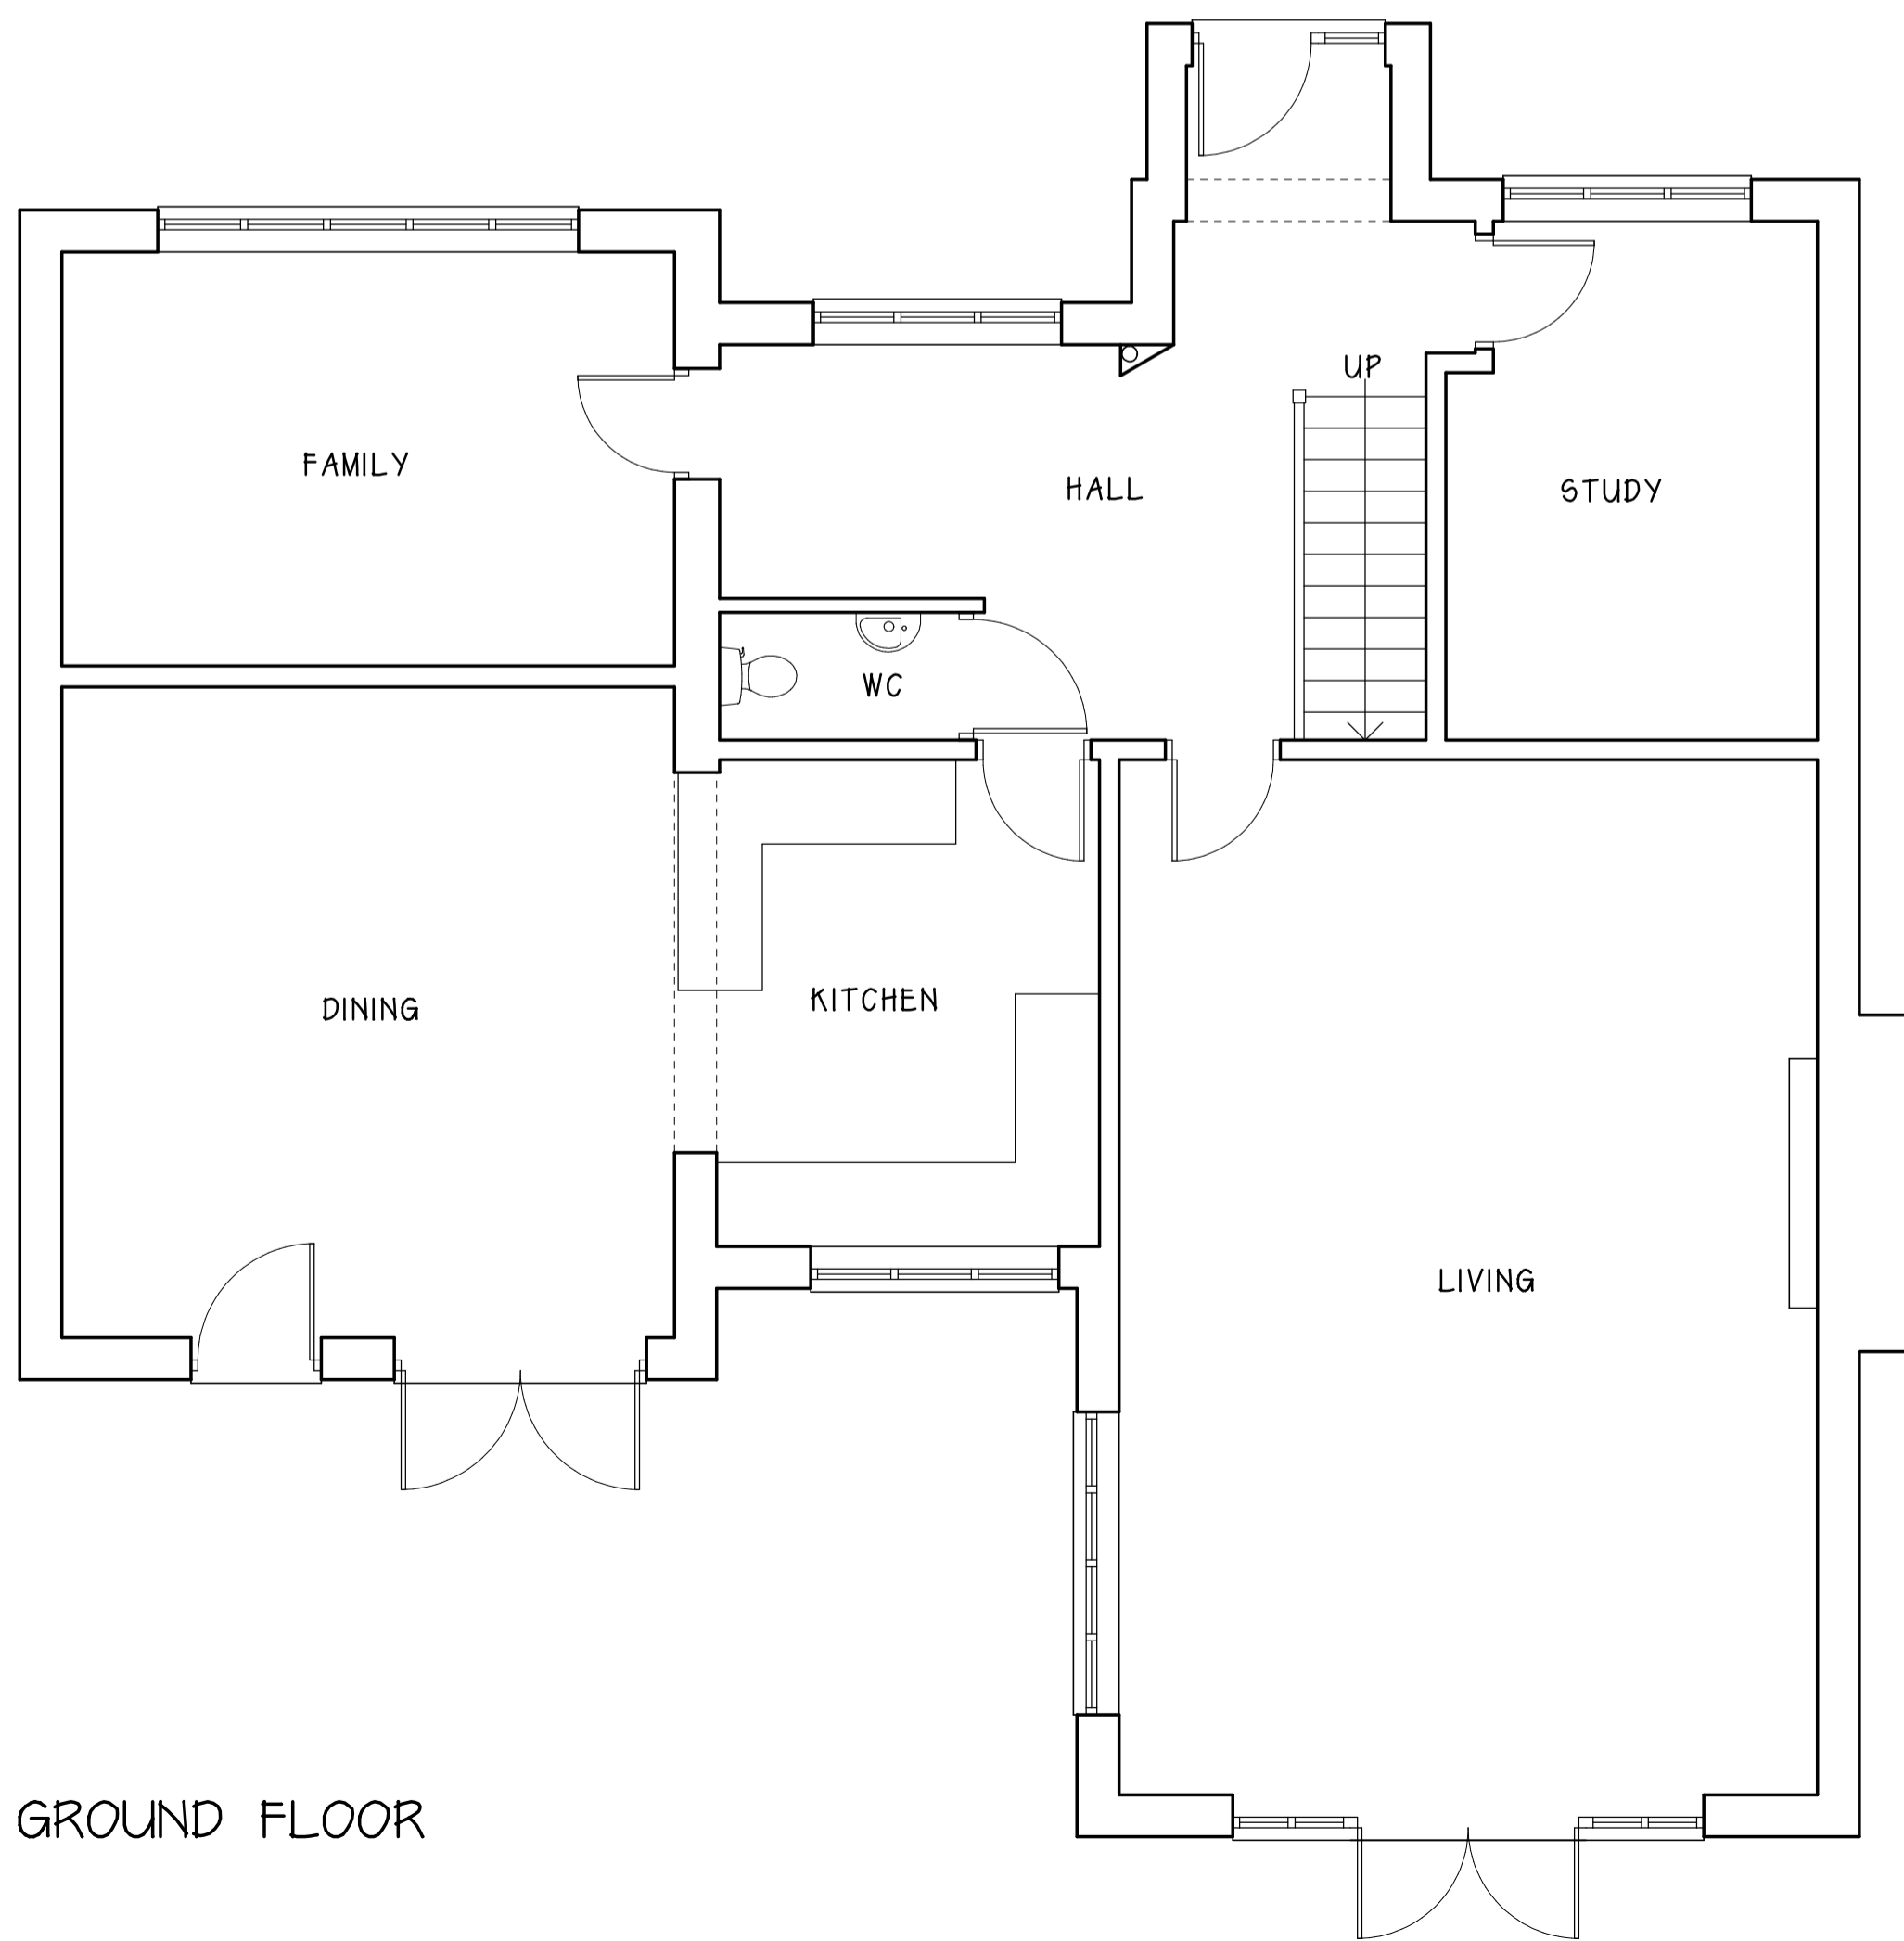


GROUND FLOOR

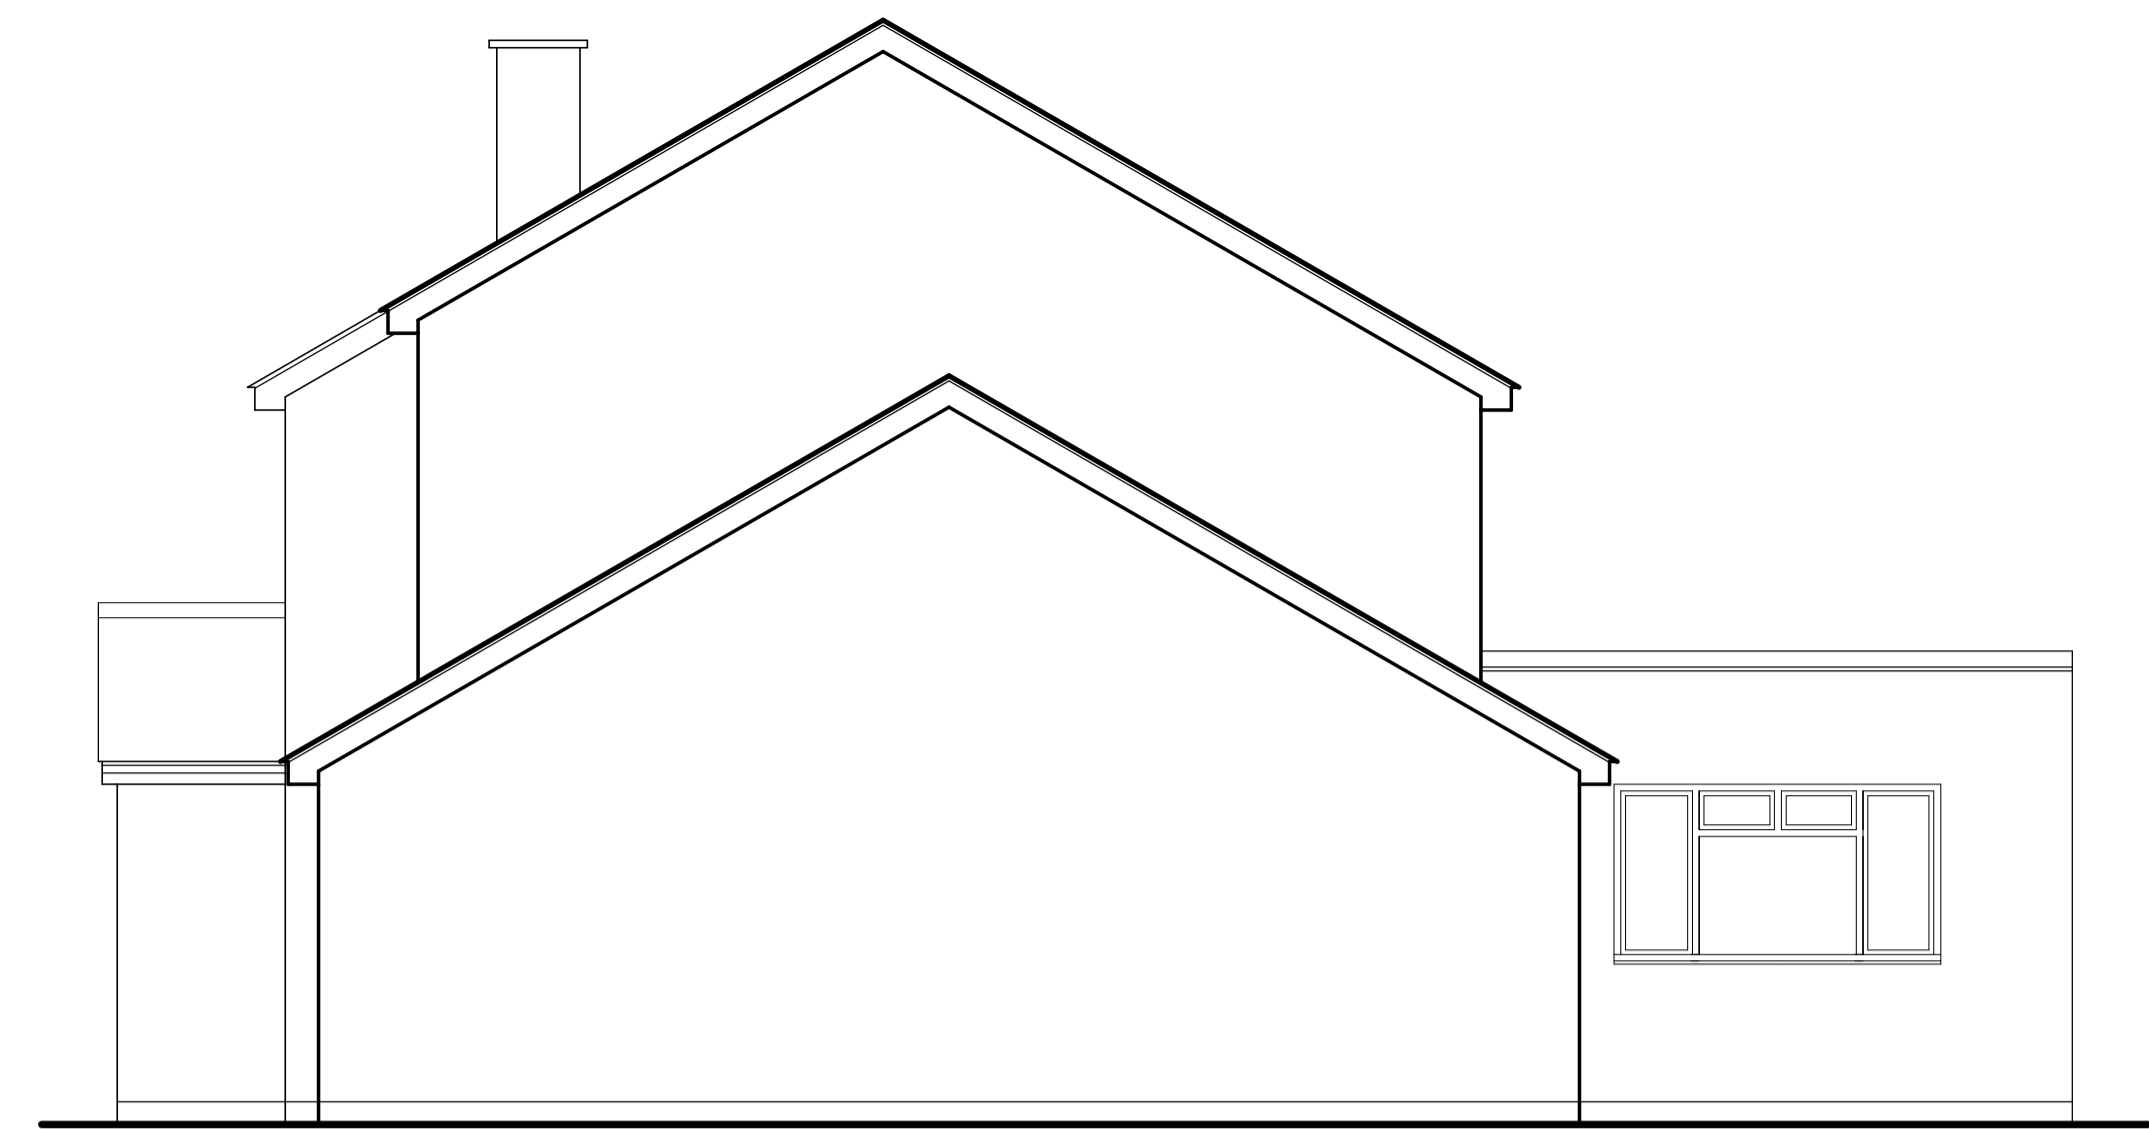


SIDE ELEVATION



FRONT ELEVATION

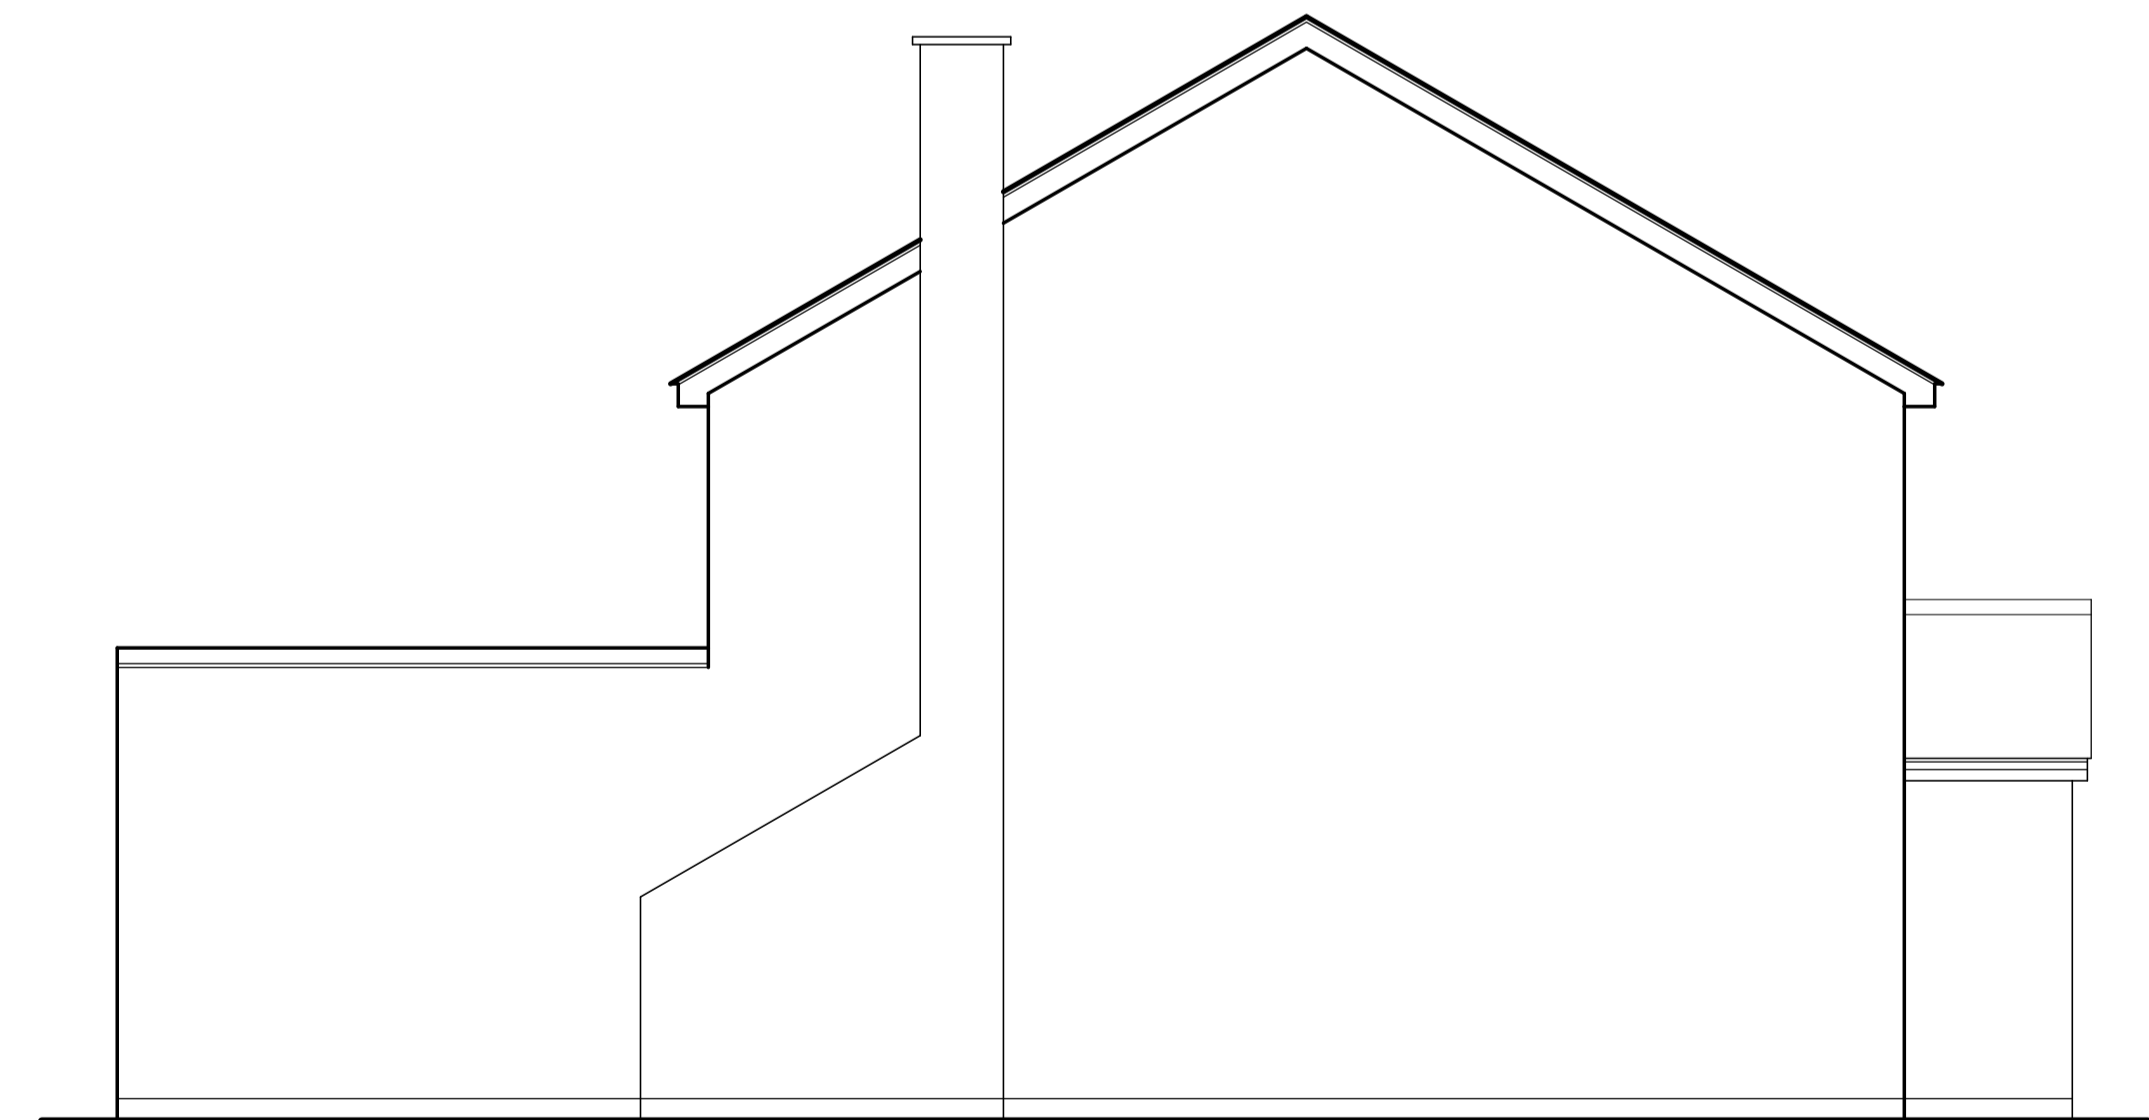

SIDE ELEVATION

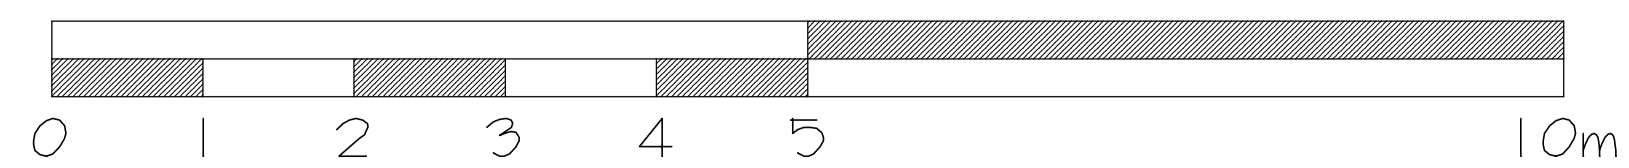

CLIENT MR AND MRS J MOUNTAIN
 PROJECT 21 PAVILION ROAD, ARNOLD, NOTTINGHAM
 DRAWING EXISTING
 DATE MARCH 2021 SCALE 1:50 @ A1
 DRG. No. 221:15:1